

DECLARATION OF DEDICATION

The undersigned owner hereby dedicates the Garden of Peace Mausoleum No. 3 as delineated on this map exclusively for cemetery purposes.

VALLEY MEMORIAL PARK, INC.

By Lauren Elkin III President By Charles Monte Secretary

OWNER'S ACKNOWLEDGMENT


STATE OF CALIFORNIA COUNTY OF MARIN

On 10/02/12 before me, Jamael Delgado, a Notary Public in and for said County and State, personally appeared Lauren Elkin III, and Charles Monte, who proved to me on the basis of satisfactory evidence to be the persons whose names are subscribed to the within instrument and acknowledged to me that they executed the same in their authorized capacities, and that by their signatures on the instrument the persons, or the entity on behalf of which the persons acted, executed this instrument.

I certify under PENALTY OF PERJURY under the laws of the State of California that the foregoing paragraph is true and correct.

WITNESS my hand and official seal.

Signature Jamael Delgado (Seal) September 30, 2018
936 B 7th St. COMM # 1954495
Novato, CA. 94948 exp. Sept. 30, 2015
THE UPS STORE
MARIN COUNTY, CALIFORNIA

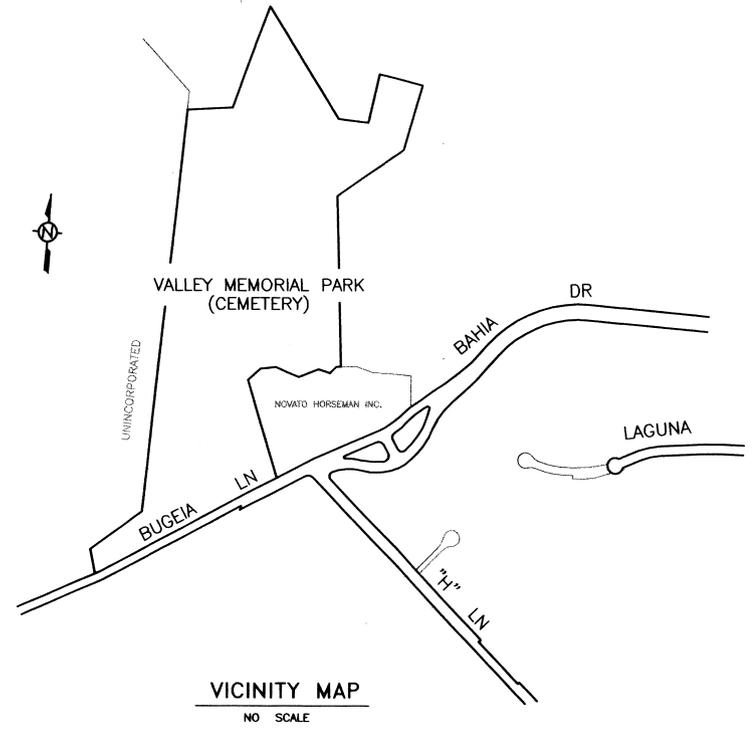

SURVEYOR'S CERTIFICATE

This map was prepared by me or under my direction in September, 2012 at the request of Valley Memorial Park and is based on record data and a field survey.

Dale A. White
Date A. White, L.S. 4397
License Expires September 30, 2013



INDEX

- SHEET 1 Title, Dedication, Recording Data and Vicinity Map.
- SHEET 2 Mausoleum Location Map and Surveyed Ties from Found Monuments to the Garden of Peace Mausoleum No. 3
- SHEET 3 Garden of Peace Mausoleum No. 3 Map and Details

RECORDER'S CERTIFICATE

Filed this 12TH day of OCTOBER, 2012, at 8:45 A in Book 2012 of Maps at Page 122, Marin County Records.

Serial No. 2012-63540 Fee \$ 14.00
RICHARD N. BENSON [Signature]
County Recorder Deputy

Map of Garden of Peace Mausoleum No. 3

Valley Memorial Park
A SURVEY AND DEDICATION OF A PORTION OF THAT CERTAIN PORTION OF LAND CONVEYED BY DEED RECORDED IN BOOK 3244 OF OFFICIAL RECORDS AT PAGE 82, MARIN COUNTY RECORDS
NOVATO MARIN COUNTY CALIFORNIA
White & Prescott
Civil Engineers and Land Surveyors
1620 Grant Avenue
Novato, CA 94945



SCALE: 1" = 100'


Detail - Mausoleum Layout & Tie

No Scale

LEGEND

- ⊙ FOUND STREET MONUMENT
- SET SPIKE
- △ SET PK NAIL
- FOUND RAILROAD SPIKE
- ▲ FOUND PK NAIL

--- PROPERTY LINE

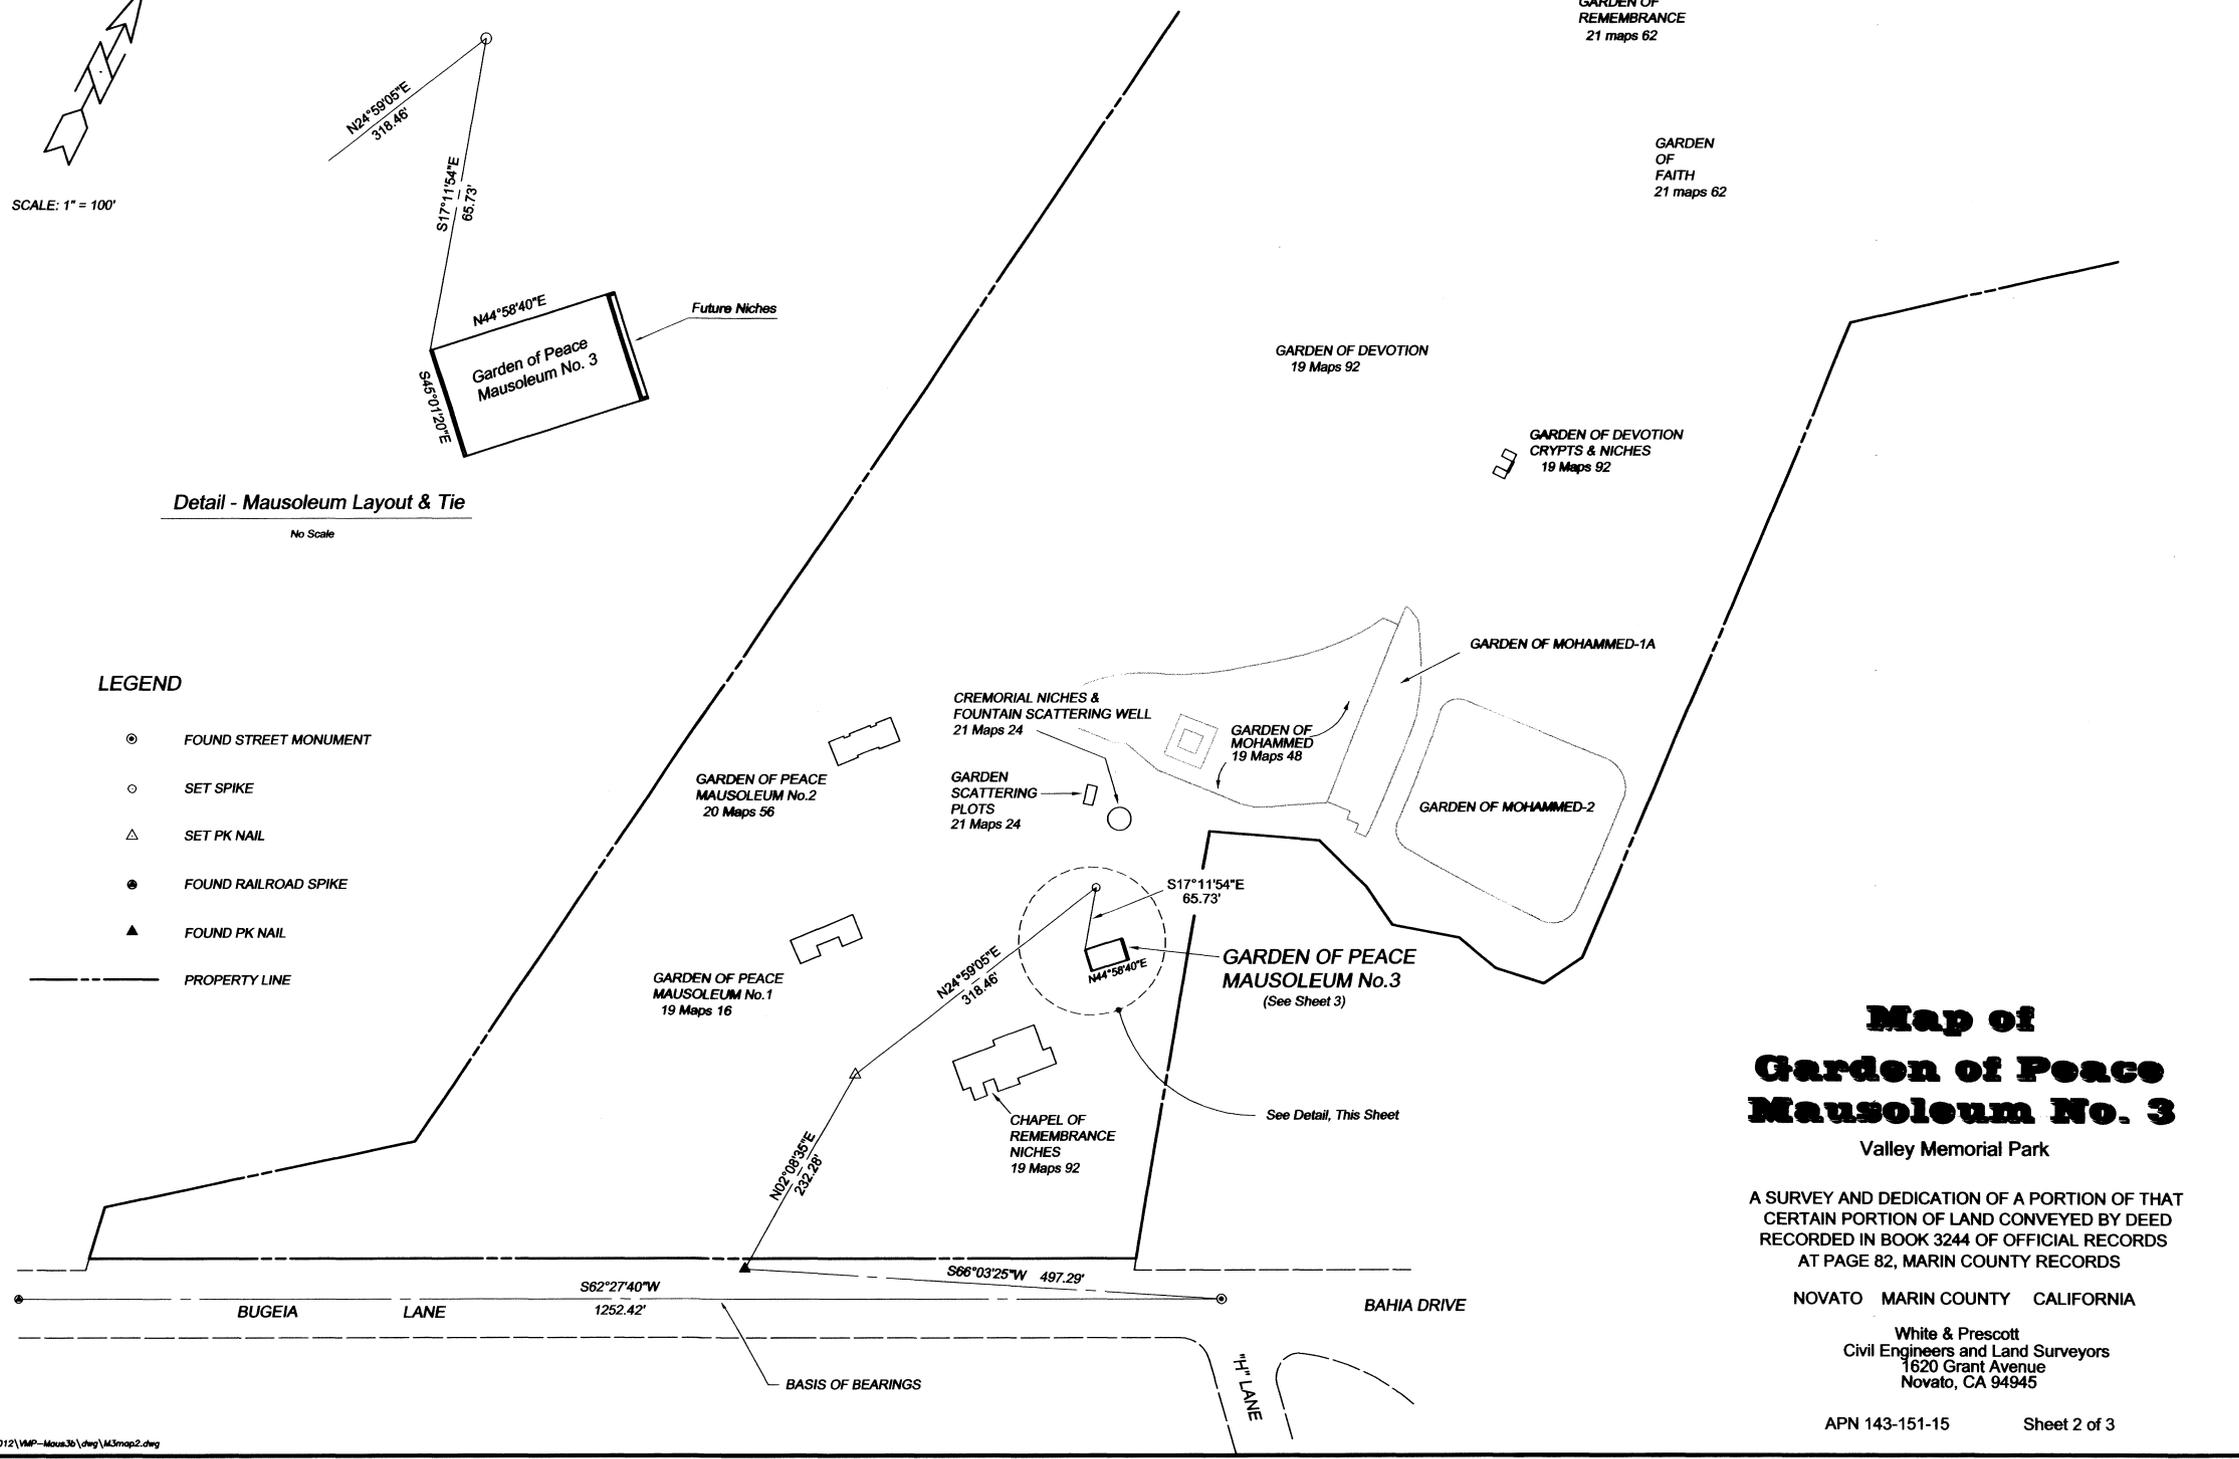


**Map of
Garden of Peace
Mausoleum No. 3**

Valley Memorial Park

A SURVEY AND DEDICATION OF A PORTION OF THAT
CERTAIN PORTION OF LAND CONVEYED BY DEED
RECORDED IN BOOK 3244 OF OFFICIAL RECORDS
AT PAGE 82, MARIN COUNTY RECORDS


NOVATO MARIN COUNTY CALIFORNIA

White & Prescott
Civil Engineers and Land Surveyors
1620 Grant Avenue
Novato, CA 94945

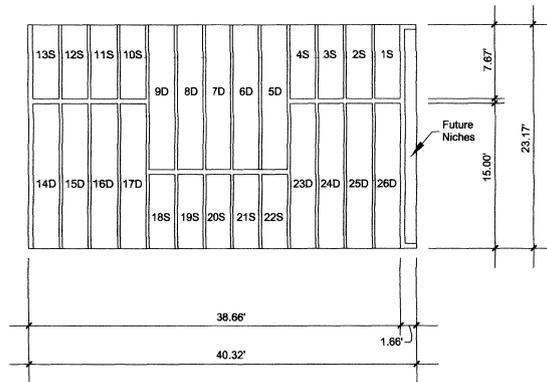

Floor Plan
Tiers 2 through 5

Scale: 1" = 10'

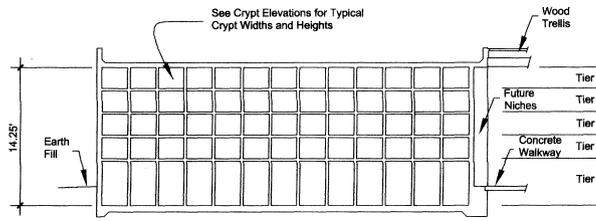


Section A - A

Scale: 1" = 10'


General Notes

1. Ownership of each crypt shall be to the inside surface of the crypt.
2. Crypts shall be identified by referring first to their numbers and letters, then to their tiers. (For example - Crypt 11S, Tier 3.)
3. All dimensions are in feet and decimals of feet.
4. All building angles are right angles.
5. Single Crypt dimensions, Tiers 2 through 5, are 2.67' wide by 2.17' high by 7.50' deep.
6. Double Crypt dimensions, Tiers 2 through 5, are 2.67' wide by 2.17' high by 15.00' deep.
7. Double Crypt dimensions, Tier 1 - Winchester Crypts, are 2.67' wide by 4.58' high by 7.50' deep.
8. Quadruple Crypt dimensions, Tier 1 - Winchester Crypts, are 2.67' wide by 4.58' high by 15.00' deep.
9. In interpreting sales offers and ownership documents for the crypts in connection with this map and plan, the existing physical boundaries of each crypt shall be conclusively presumed to be its boundaries rather than boundaries expressed on this map and plan regardless of settling or lateral movement of the building or regardless of minor variations between boundaries shown hereon and those of the actual building.

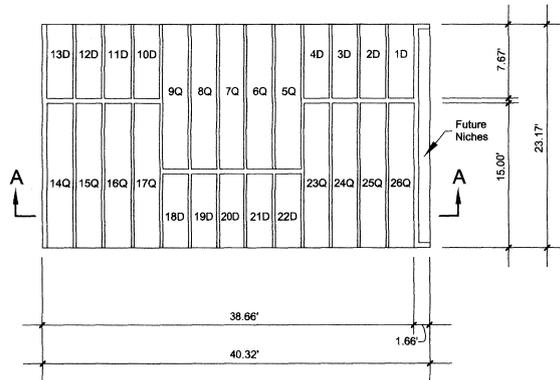

Floor Plan
Tier 1 - Winchester Crypts

Scale: 1" = 10'

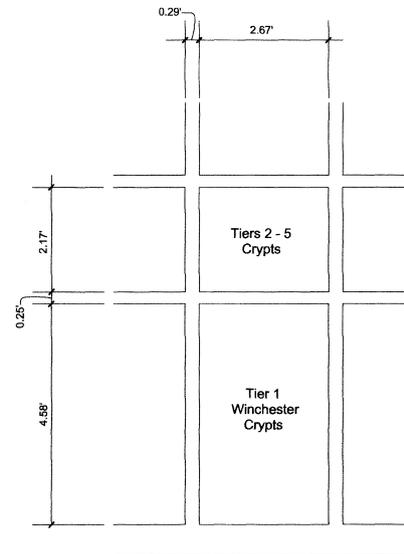

Crypt Elevations

Scale: 1/2" = 1'

**Map of
Garden of Peace
Mausoleum No. 3**

Valley Memorial Park

A SURVEY AND DEDICATION OF A PORTION OF THAT
CERTAIN PARCEL OF LAND CONVEYED BY DEED RECORDED
IN BOOK 3244 OF OFFICIAL RECORDS AT PAGE 32, MARIN
COUNTY RECORDS

NOVATO MARIN COUNTY CALIFORNIA
Scale: 1" = 10' September, 2012

WHITE & PRESCOTT
1620 Grant Avenue
Novato, CA 94945

APN 143-151-15 SHEET 3 OF 3