


DRAWING NUMBER
2010-46

DRAWING NUMBER

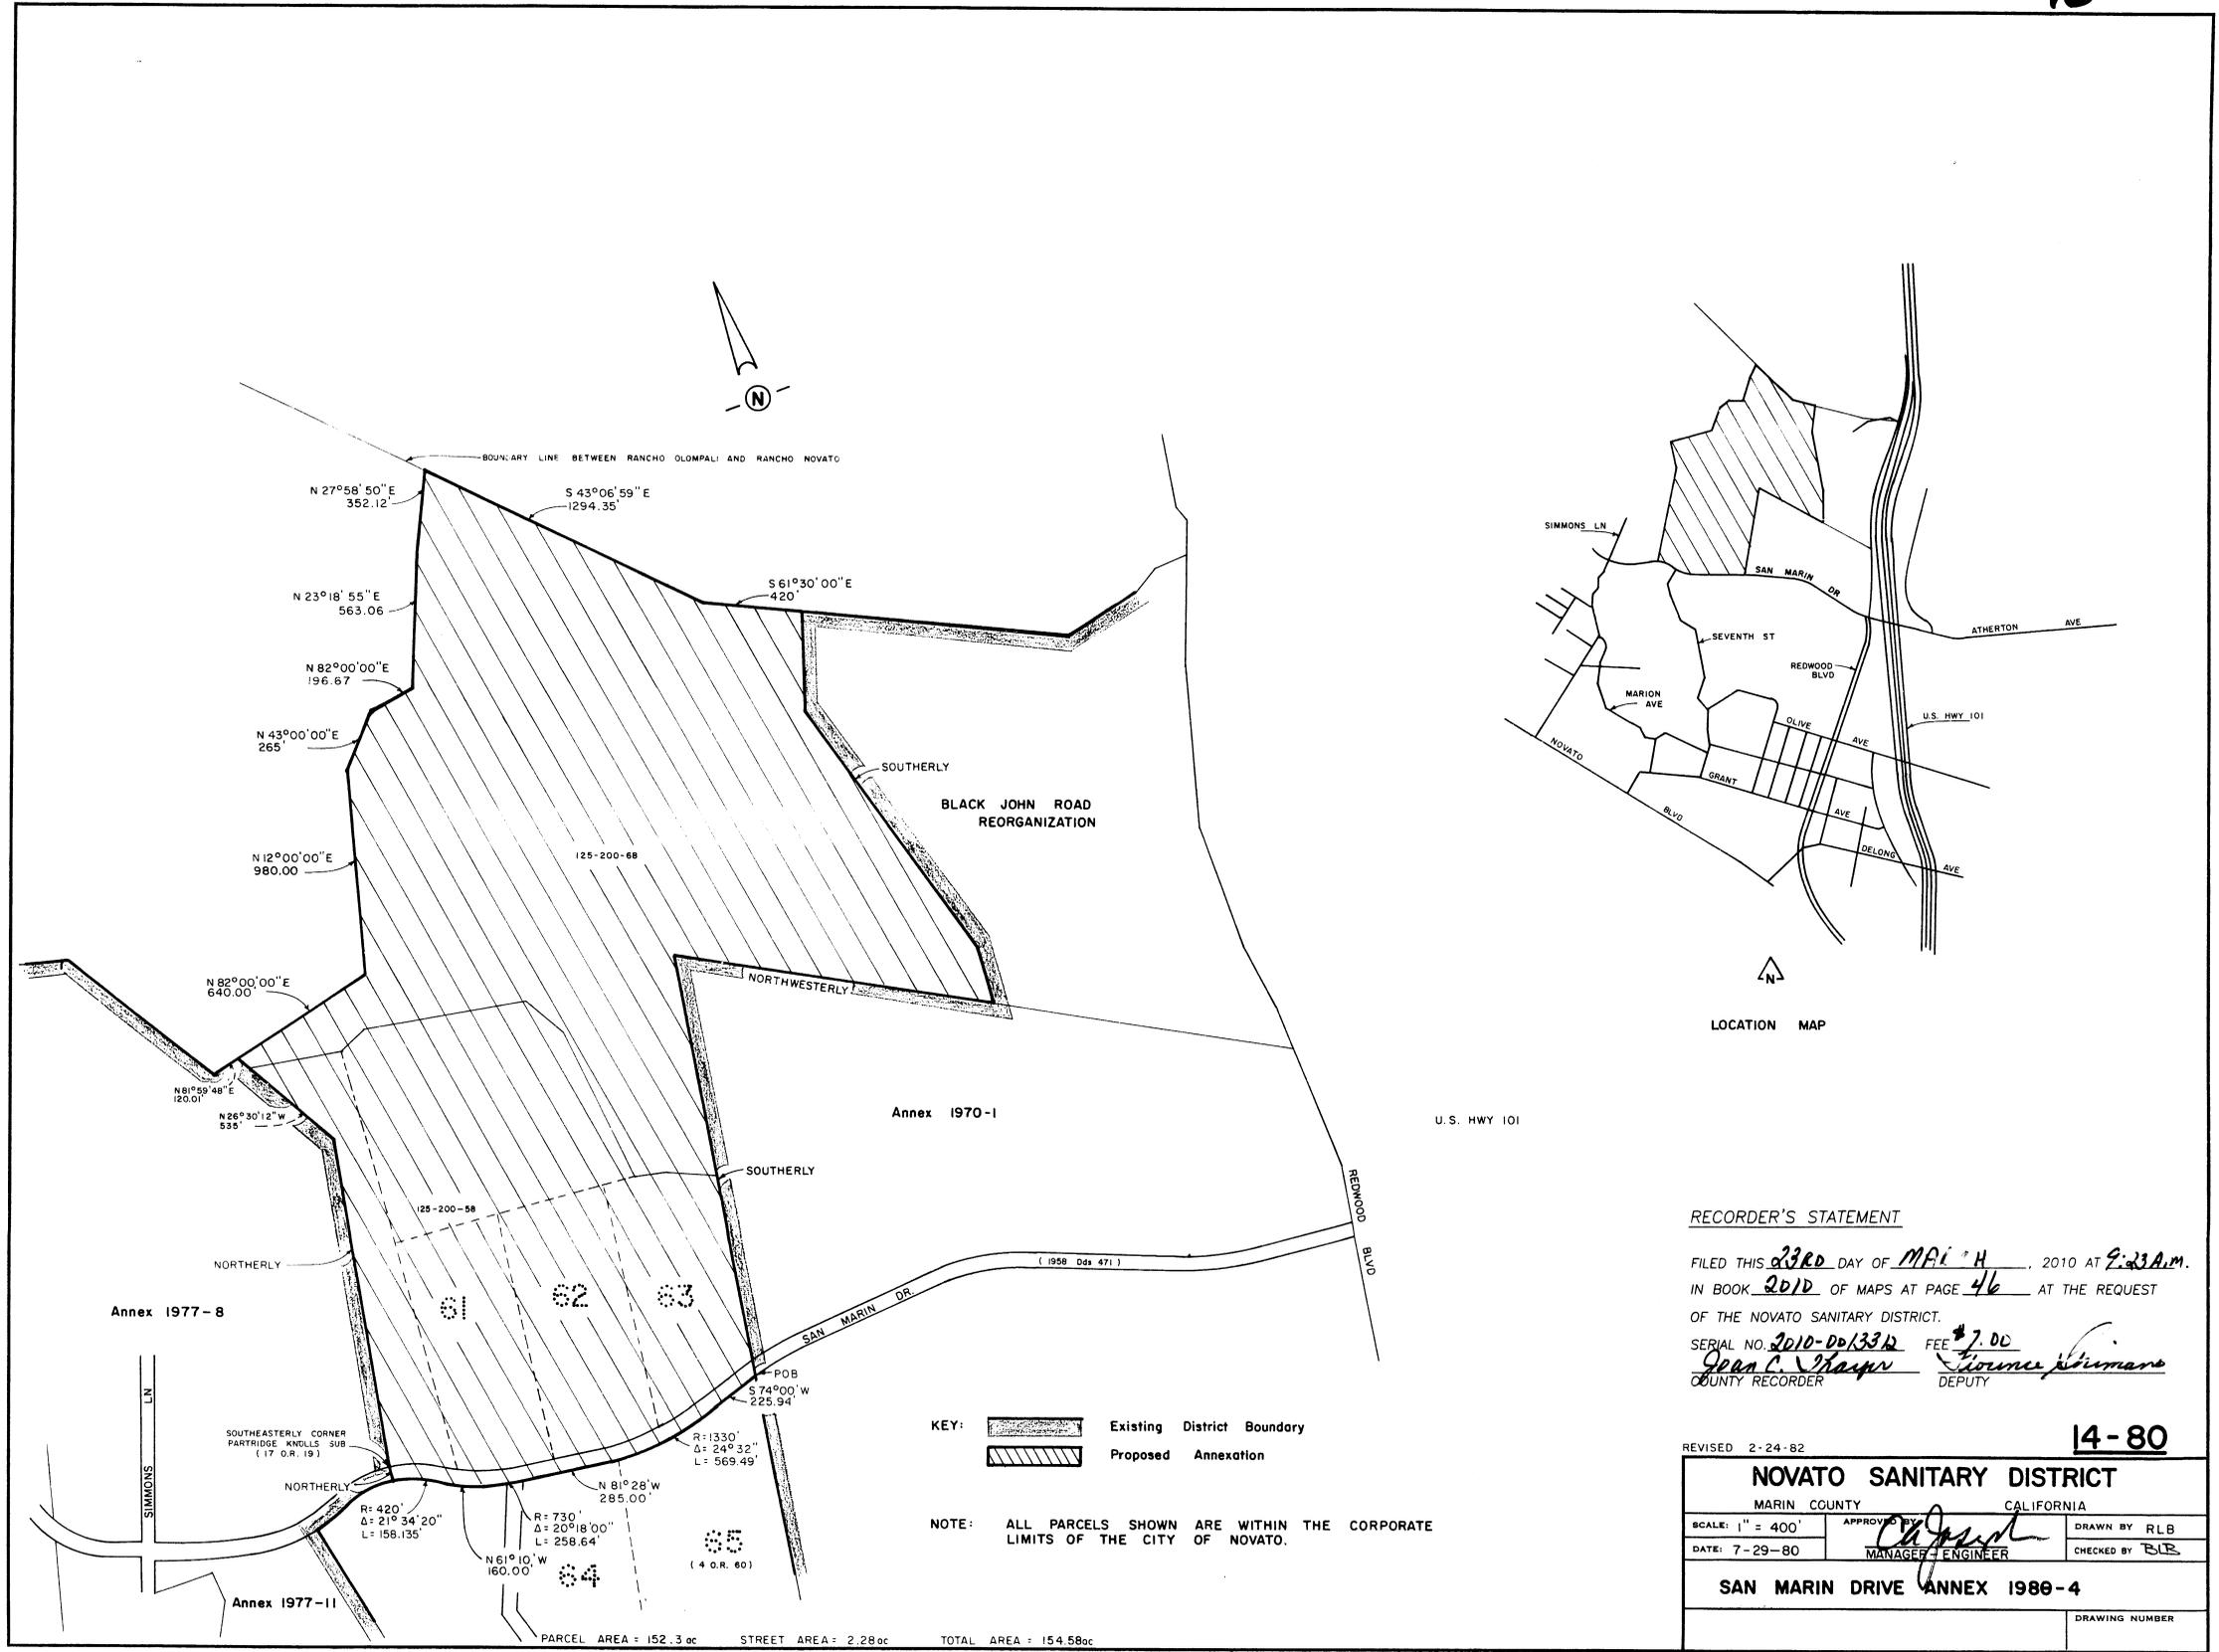

RECORDER'S STATEMENT

FILED THIS 23RD DAY OF MAY, 2010 AT 9:23 A.M.
 IN BOOK 2010 OF MAPS AT PAGE 46 AT THE REQUEST
 OF THE NOVATO SANITARY DISTRICT.
 SERIAL NO. 2010-0013312 FEE \$7.00
 Jean C. Harper DEPUTY COUNTY RECORDER
 Thomas J. Jimenez DEPUTY

REVISED 2-24-82

14-80

NOVATO SANITARY DISTRICT
 MARIN COUNTY CALIFORNIA

SCALE: 1" = 400'	APPROVED BY: <i>Chapman</i> MANAGER / ENGINEER	DRAWN BY: RLB
DATE: 7-29-80	CHECKED BY: RLB	

SAN MARIN DRIVE ANNEX 1980-4

DRAWING NUMBER