

FILED IN THE OFFICE OF THE CLERK OF THE CITY OF BELVEDERE THIS 11TH DAY OF JULY, 2018.

Alison Foulis

ALISON FOULIS
CLERK OF THE CITY OF BELVEDERE
COUNTY OF MARIN, STATE OF CALIFORNIA

RECORDED IN THE OFFICE OF THE DIRECTOR OF PUBLIC WORKS OF THE CITY OF BELVEDERE, THIS 28TH DAY OF AUGUST, 2018.

Craig Middleton

CRAIG MIDDLETON
DIRECTOR OF PUBLIC WORKS
CITY OF BELVEDERE

AN ASSESSMENT WAS LEVIED BY THE CITY COUNCIL OF THE CITY OF BELVEDERE, COUNTY OF MARIN, STATE OF CALIFORNIA, ON THE LOTS, PIECES, AND PARCELS OF LAND SHOWN ON THIS ASSESSMENT DIAGRAM. SAID ASSESSMENT WAS LEVIED ON THE 27TH DAY OF AUGUST, 2018. SAID ASSESSMENT DIAGRAM AND THE ASSESSMENT ROLL WERE RECORDED IN THE OFFICE OF THE DIRECTOR OF PUBLIC WORKS OF THE CITY OF BELVEDERE, COUNTY OF MARIN, STATE OF CALIFORNIA, ON THE 28TH DAY OF AUGUST, 2018. REFERENCE IS MADE TO THE ASSESSMENT ROLL RECORDED IN THE OFFICE OF THE DIRECTOR OF PUBLIC WORKS FOR THE EXACT AMOUNT OF EACH ASSESSMENT LEVIED AGAINST EACH PARCEL OF LAND SHOWN ON THIS ASSESSMENT DIAGRAM.

Alison Foulis

ALISON FOULIS
CLERK OF THE CITY OF BELVEDERE
COUNTY OF MARIN, STATE OF CALIFORNIA

FILED THIS 31ST DAY OF AUGUST, 2018, AT THE HOUR OF 8:25 O'CLOCK AM, IN BOOK 2018 OF MAPS OF ASSESSMENT AND COMMUNITY FACILITIES DISTRICTS AT PAGE 151 IN THE OFFICE OF THE COUNTY RECORDER OF THE COUNTY OF MARIN, STATE OF CALIFORNIA.

By: Richard N. Benson DEPUTY

RICHARD N. BENSON
COUNTY RECORDER
COUNTY OF MARIN, STATE OF CALIFORNIA

DOCUMENT NUMBER: 2018-20975
FEE: \$ 13-

BOUNDARY ILLUSTRATED IS BASED ON MARIN COUNTY ASSESSOR'S MAP BOOK 60, PAGES 20 THROUGH 24.

ASSESSMENT DIAGRAM of ACACIA/LAUREL

UTILITY UNDERGROUNDING ASSESSMENT DISTRICT

CITY OF BELVEDERE County of Marin, State of California

AUGUST, 2018




ILS ASSOCIATES, INC.®
CIVIL ENGINEERING AND LAND SURVEYING


79 GALLI DRIVE NOVATO, CA 94949 (415)883-9200 FAX 883-2763

SCALE: 1" = 60'

SHEET 1 OF 3

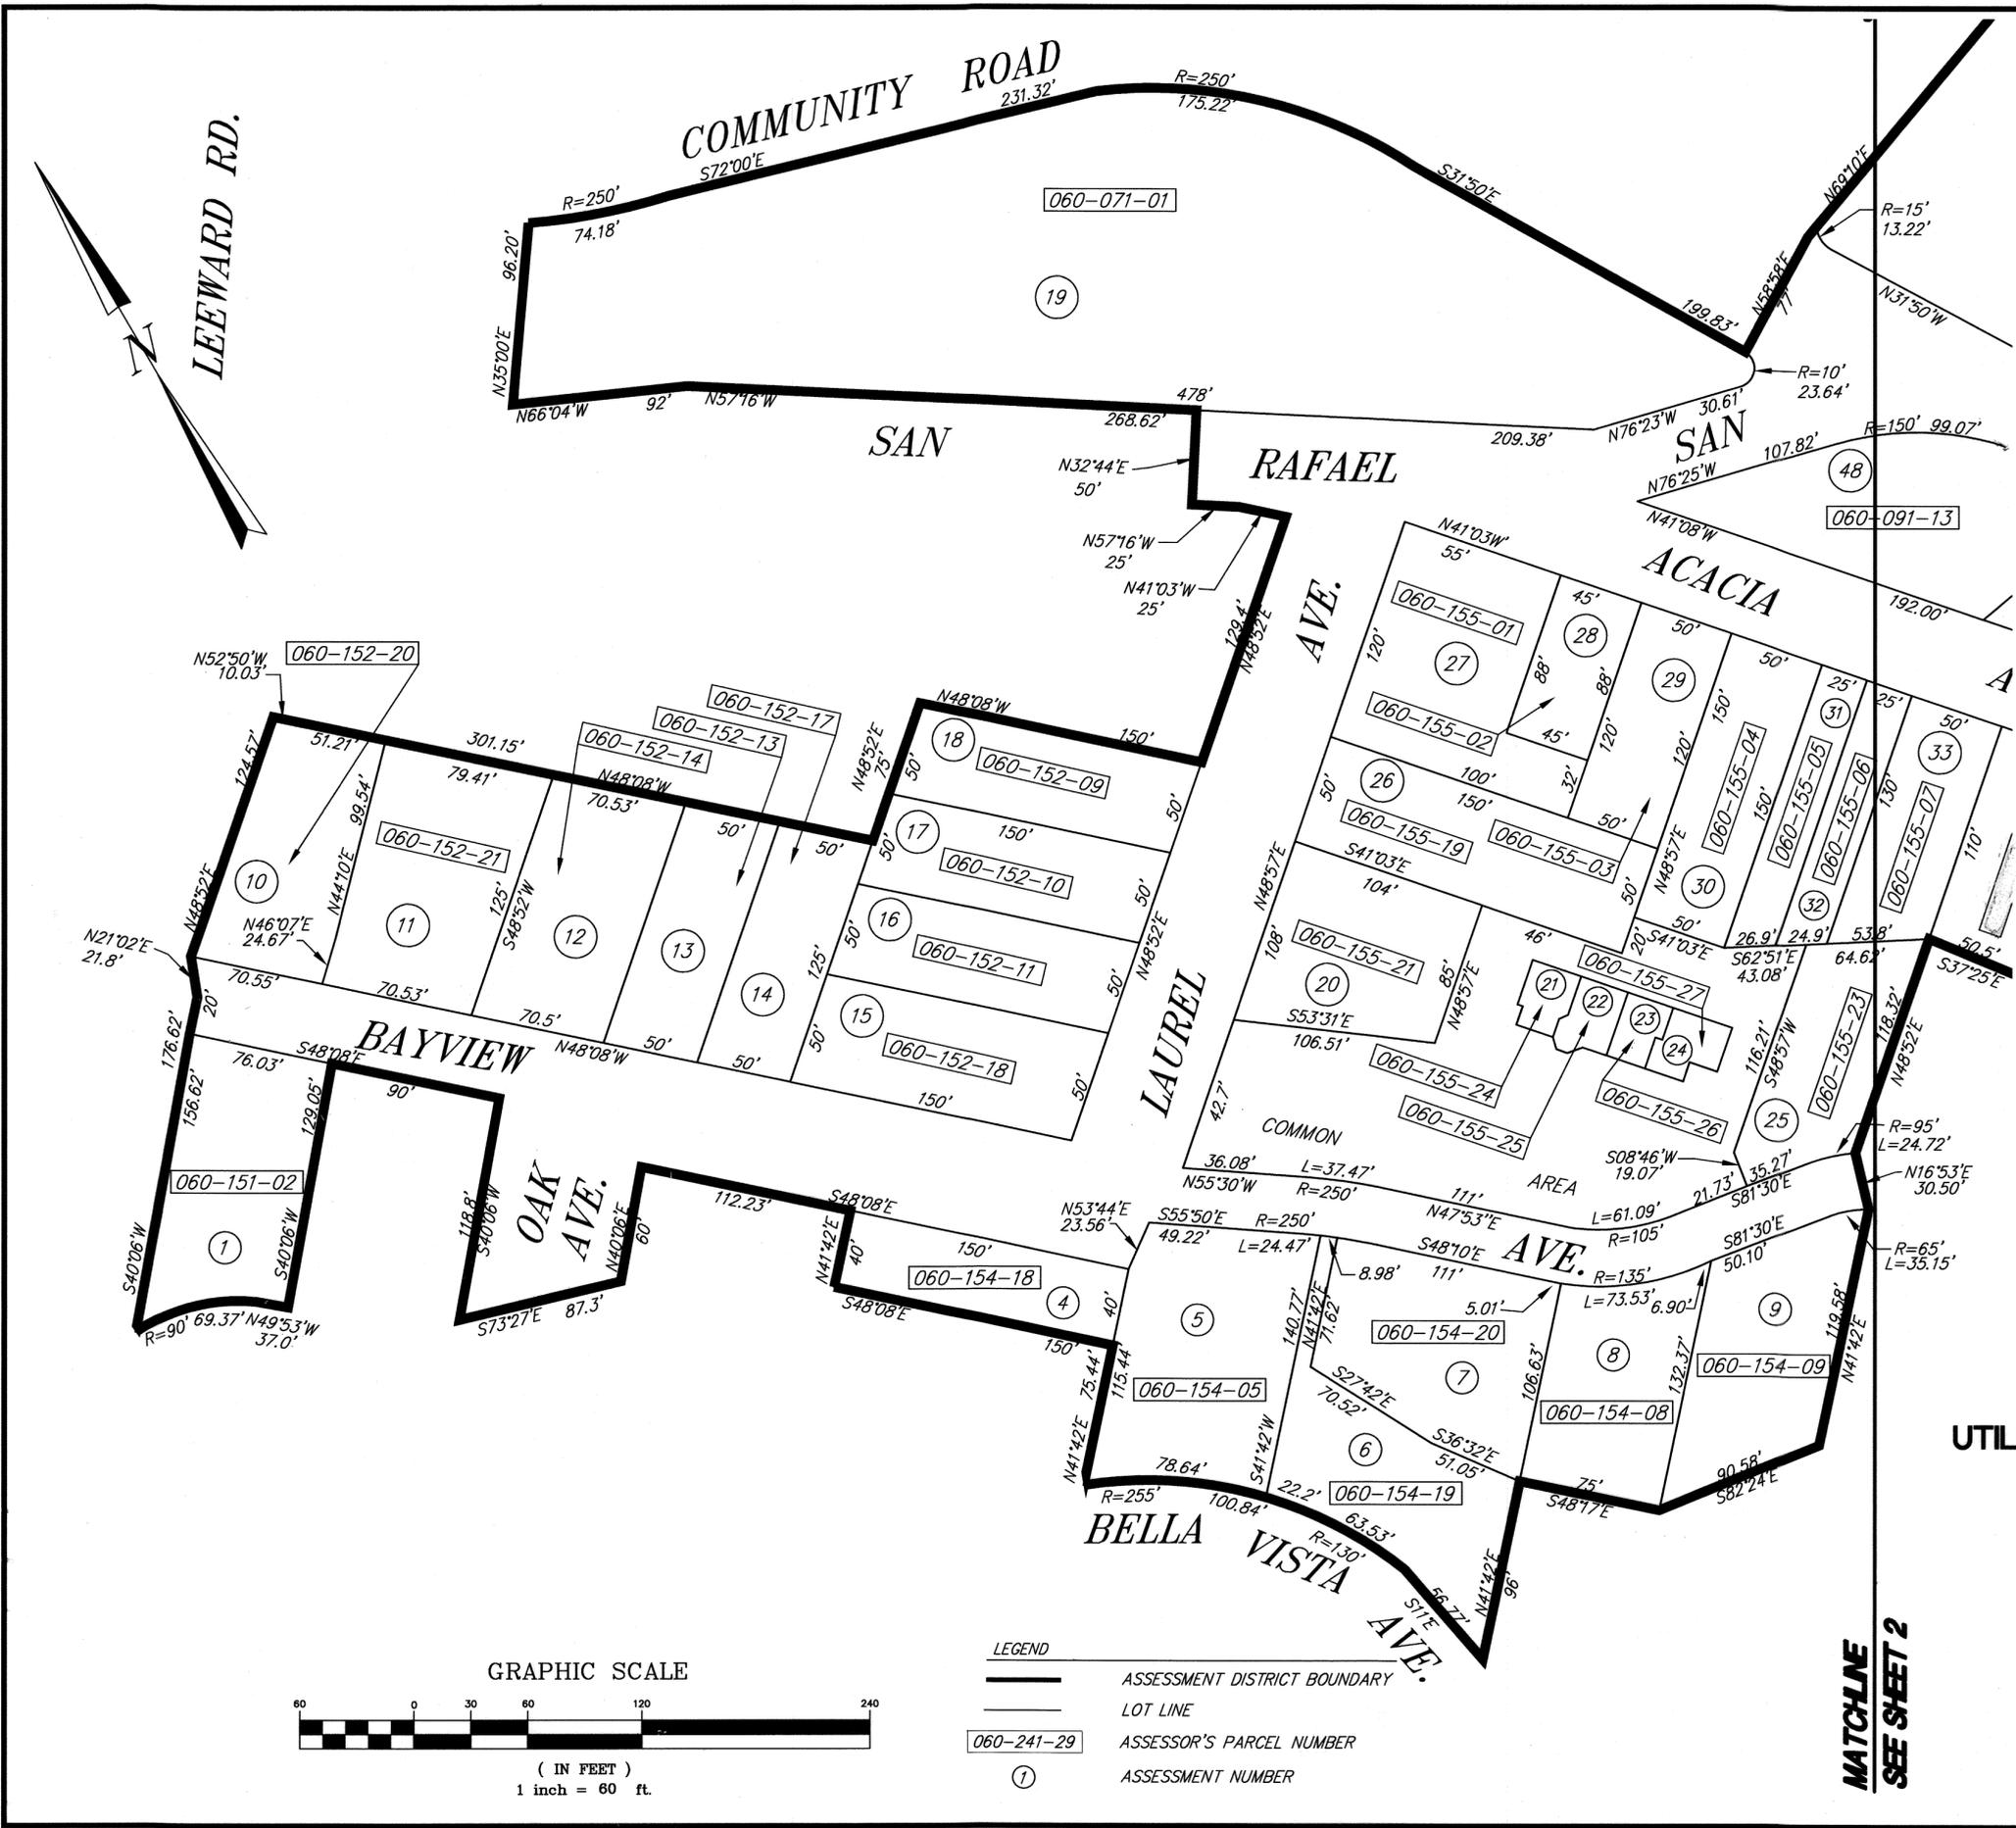

MATCHLINE
SEE SHEET 2

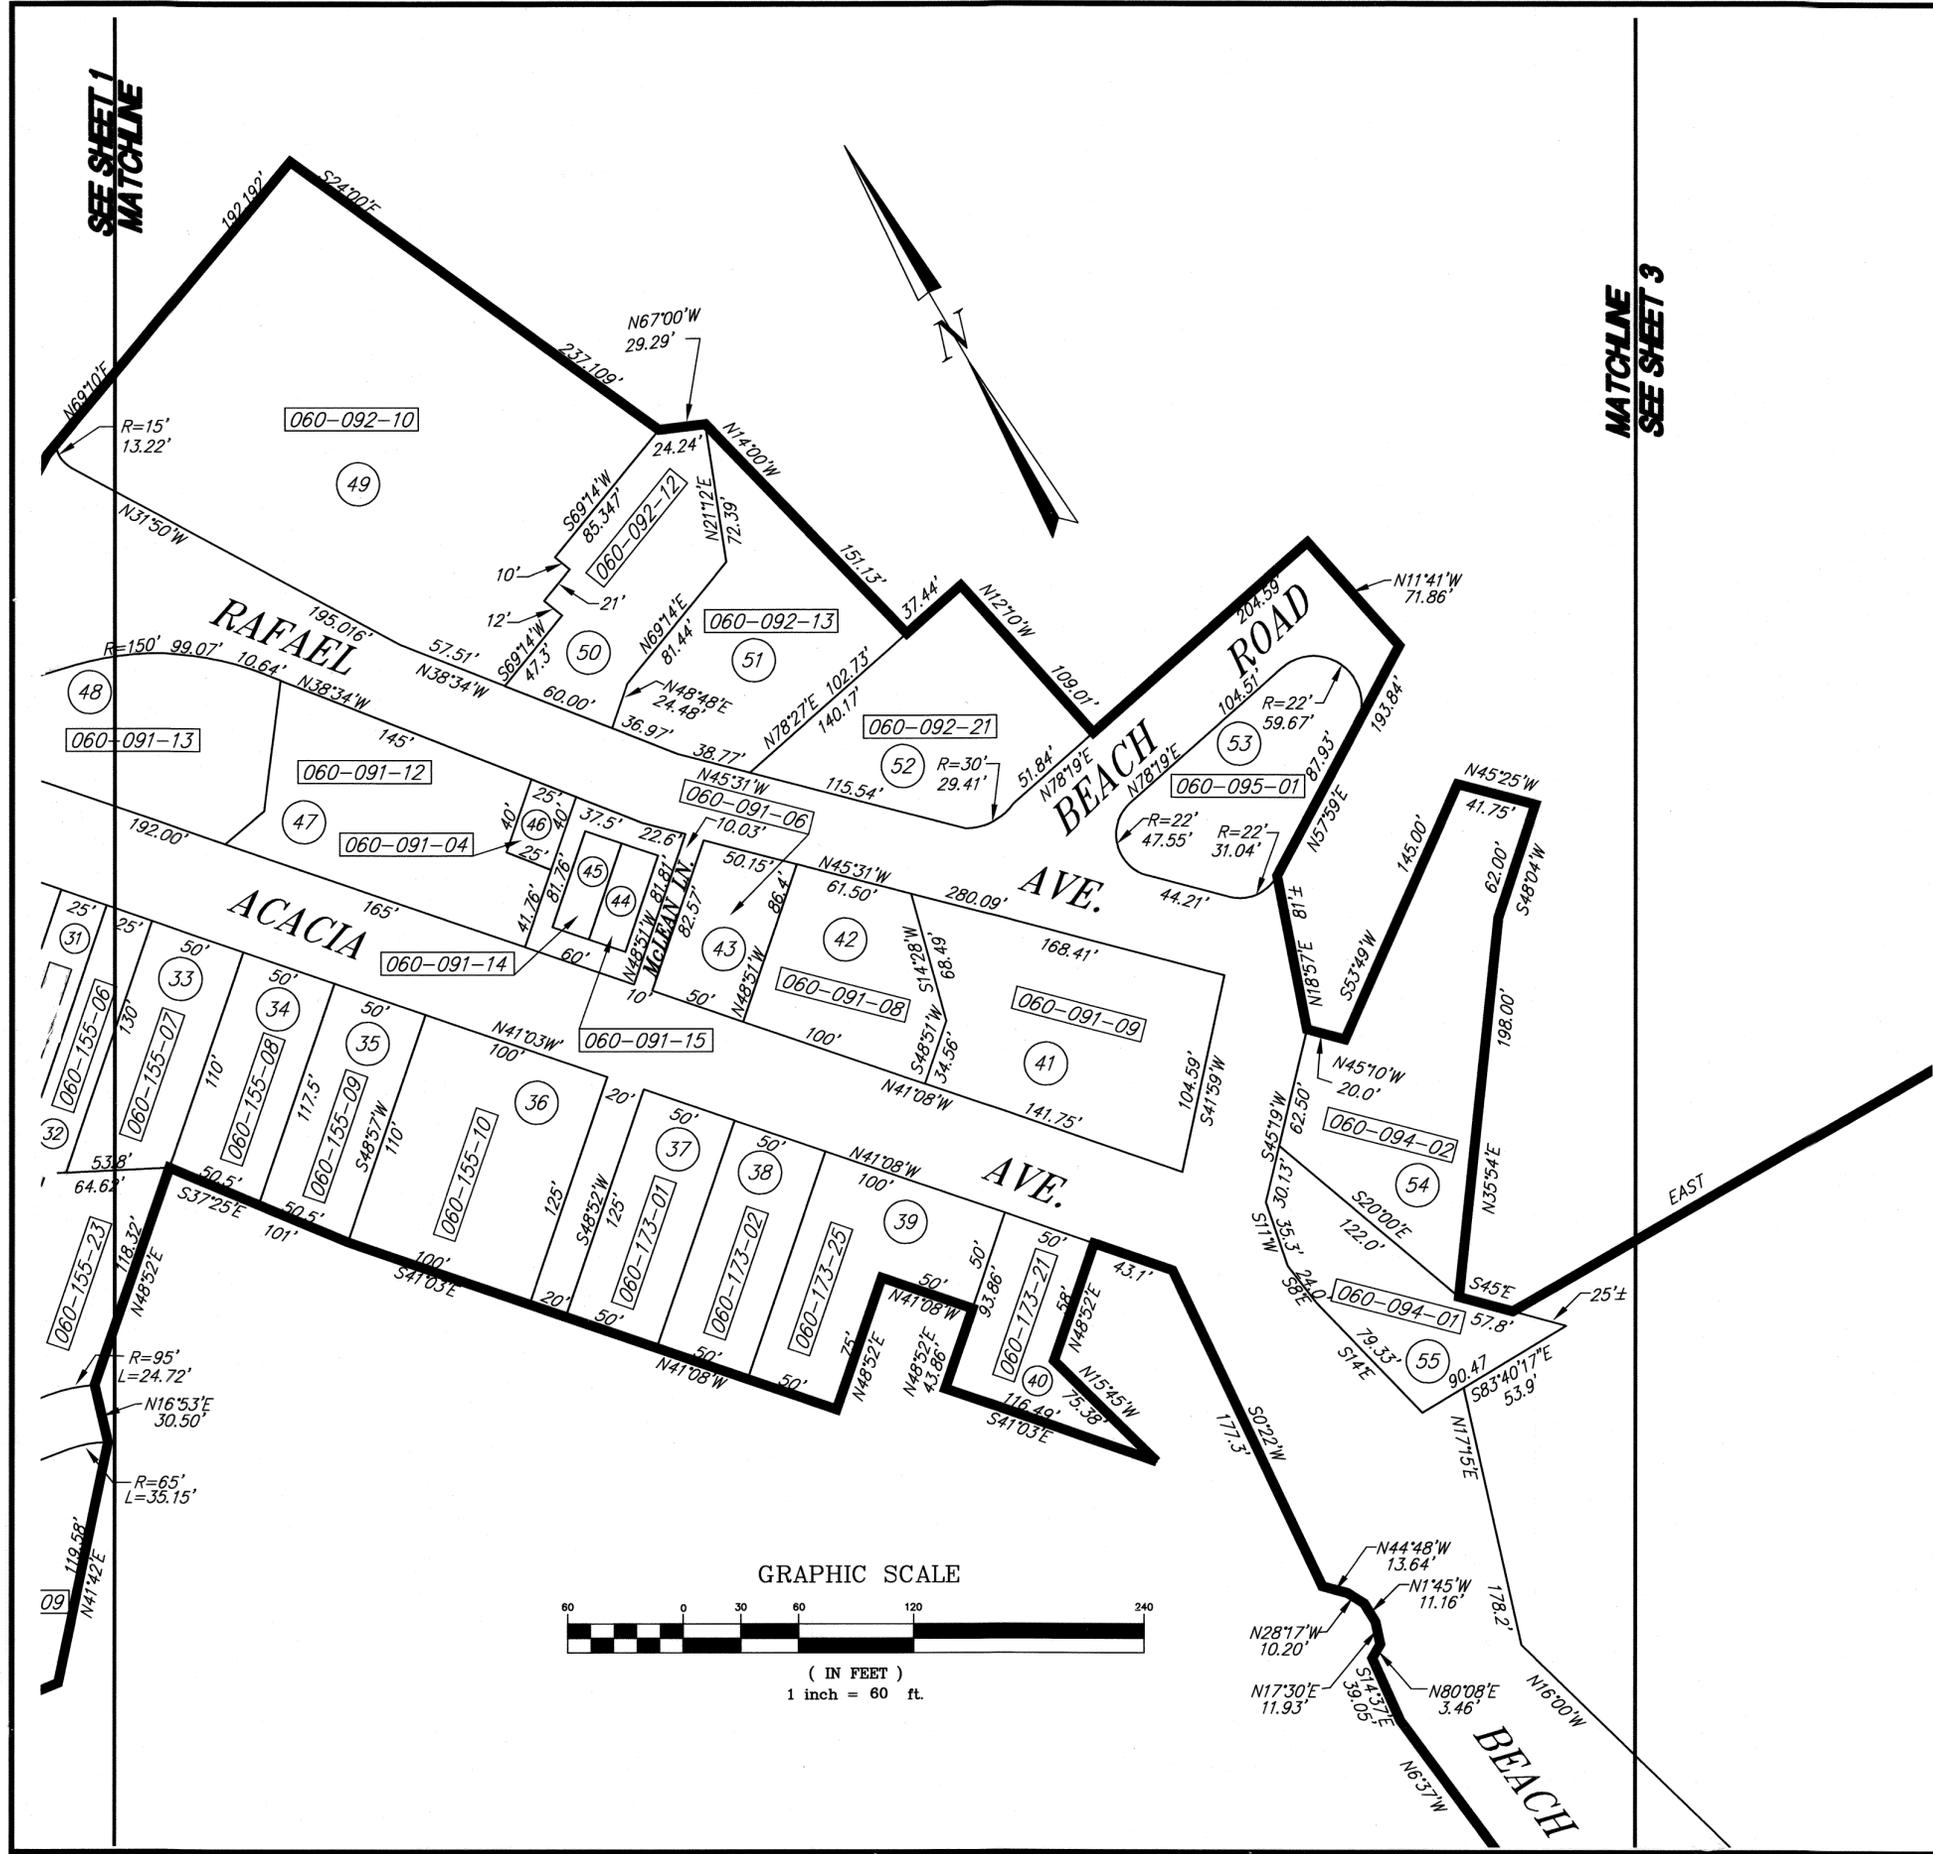

SEE SHEET 1
MATCHLINE

MATCHLINE
SEE SHEET 3


NOTES:
 FOR DETAILS OF ASSESSMENT PARCELS 21, 22, 23 AND 24, SEE 20 RM 51
 FOR DETAILS OF ASSESSMENT PARCELS 44 AND 45, SEE 24 PM 73

LEGEND

| | |
|--|------------------------------|
| | ASSESSMENT DISTRICT BOUNDARY |
| | LOT LINE |
| | ASSESSOR'S PARCEL NUMBER |
| | ASSESSMENT NUMBER |

ASSESSMENT DIAGRAM
 of
ACACIA/LAUREL
 UTILITY UNDERGROUNDING ASSESSMENT DISTRICT
 CITY OF BELVEDERE
 County of Marin, State of California
 AUGUST, 2018

ILS ASSOCIATES, INC.®
 CIVIL ENGINEERING AND LAND SURVEYING
 79 GALLI DRIVE NOVATO, CA 94949 (415)883-9200 FAX 883-2763

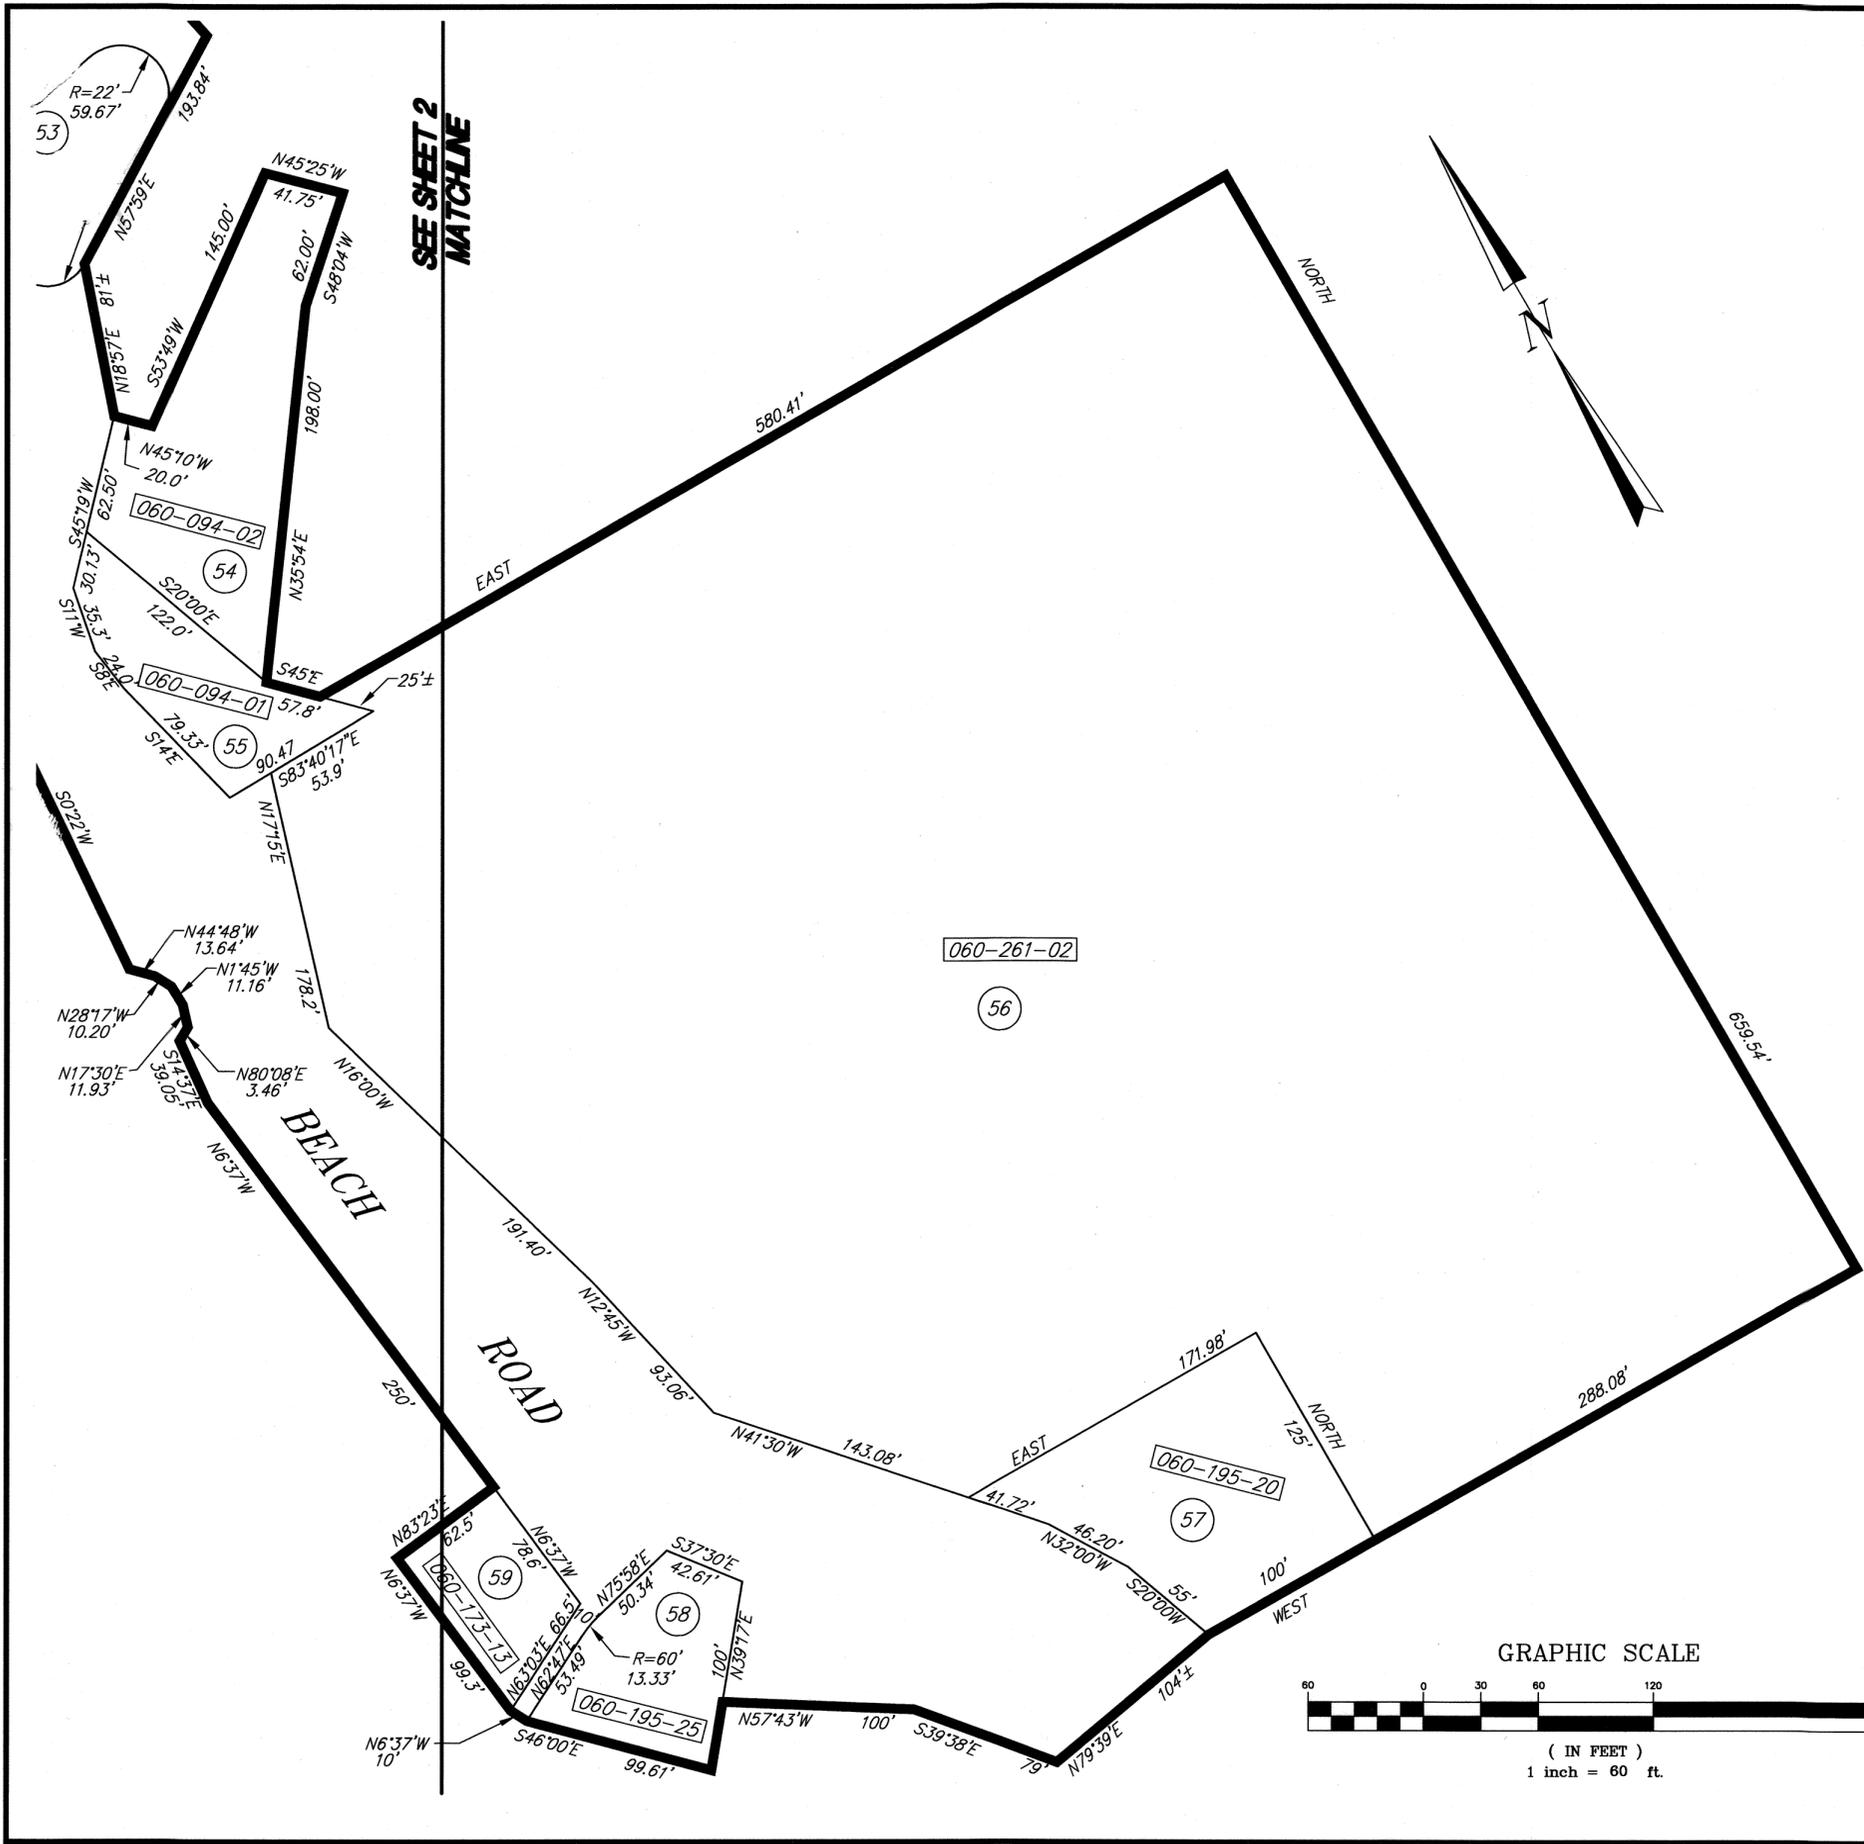


NOTES:
 FOR DETAILS OF ASSESSMENT PARCELS 21, 22, 23 AND 24, SEE 20 RM 51
 FOR DETAILS OF ASSESSMENT PARCELS 44 AND 45, SEE 24 PM 73

LEGEND

| | |
|--|------------------------------|
| | ASSESSMENT DISTRICT BOUNDARY |
| | LOT LINE |
| | ASSESSOR'S PARCEL NUMBER |
| | ASSESSMENT NUMBER |

ASSESSMENT DIAGRAM
 of
ACACIA/LAUREL
 UTILITY UNDERGROUNDING ASSESSMENT DISTRICT
 CITY OF BELVEDERE
 County of Marin, State of California
 AUGUST, 2018

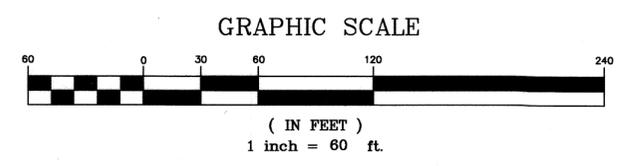

ILS ASSOCIATES, INC.®
 CIVIL ENGINEERING AND LAND SURVEYING
 79 GALLI DRIVE NOVATO, CA 94949 (415)883-9200 FAX 883-2763