


PROPOSED BOUNDARIES OF COMMUNITY FACILITIES DISTRICT NO. 2024-1 (LARKSPUR LAGOON BULKHEAD REPLACEMENT PROJECT) OF THE CITY OF LARKSPUR

CITY OF LARKSPUR
COUNTY OF MARIN
STATE OF CALIFORNIA

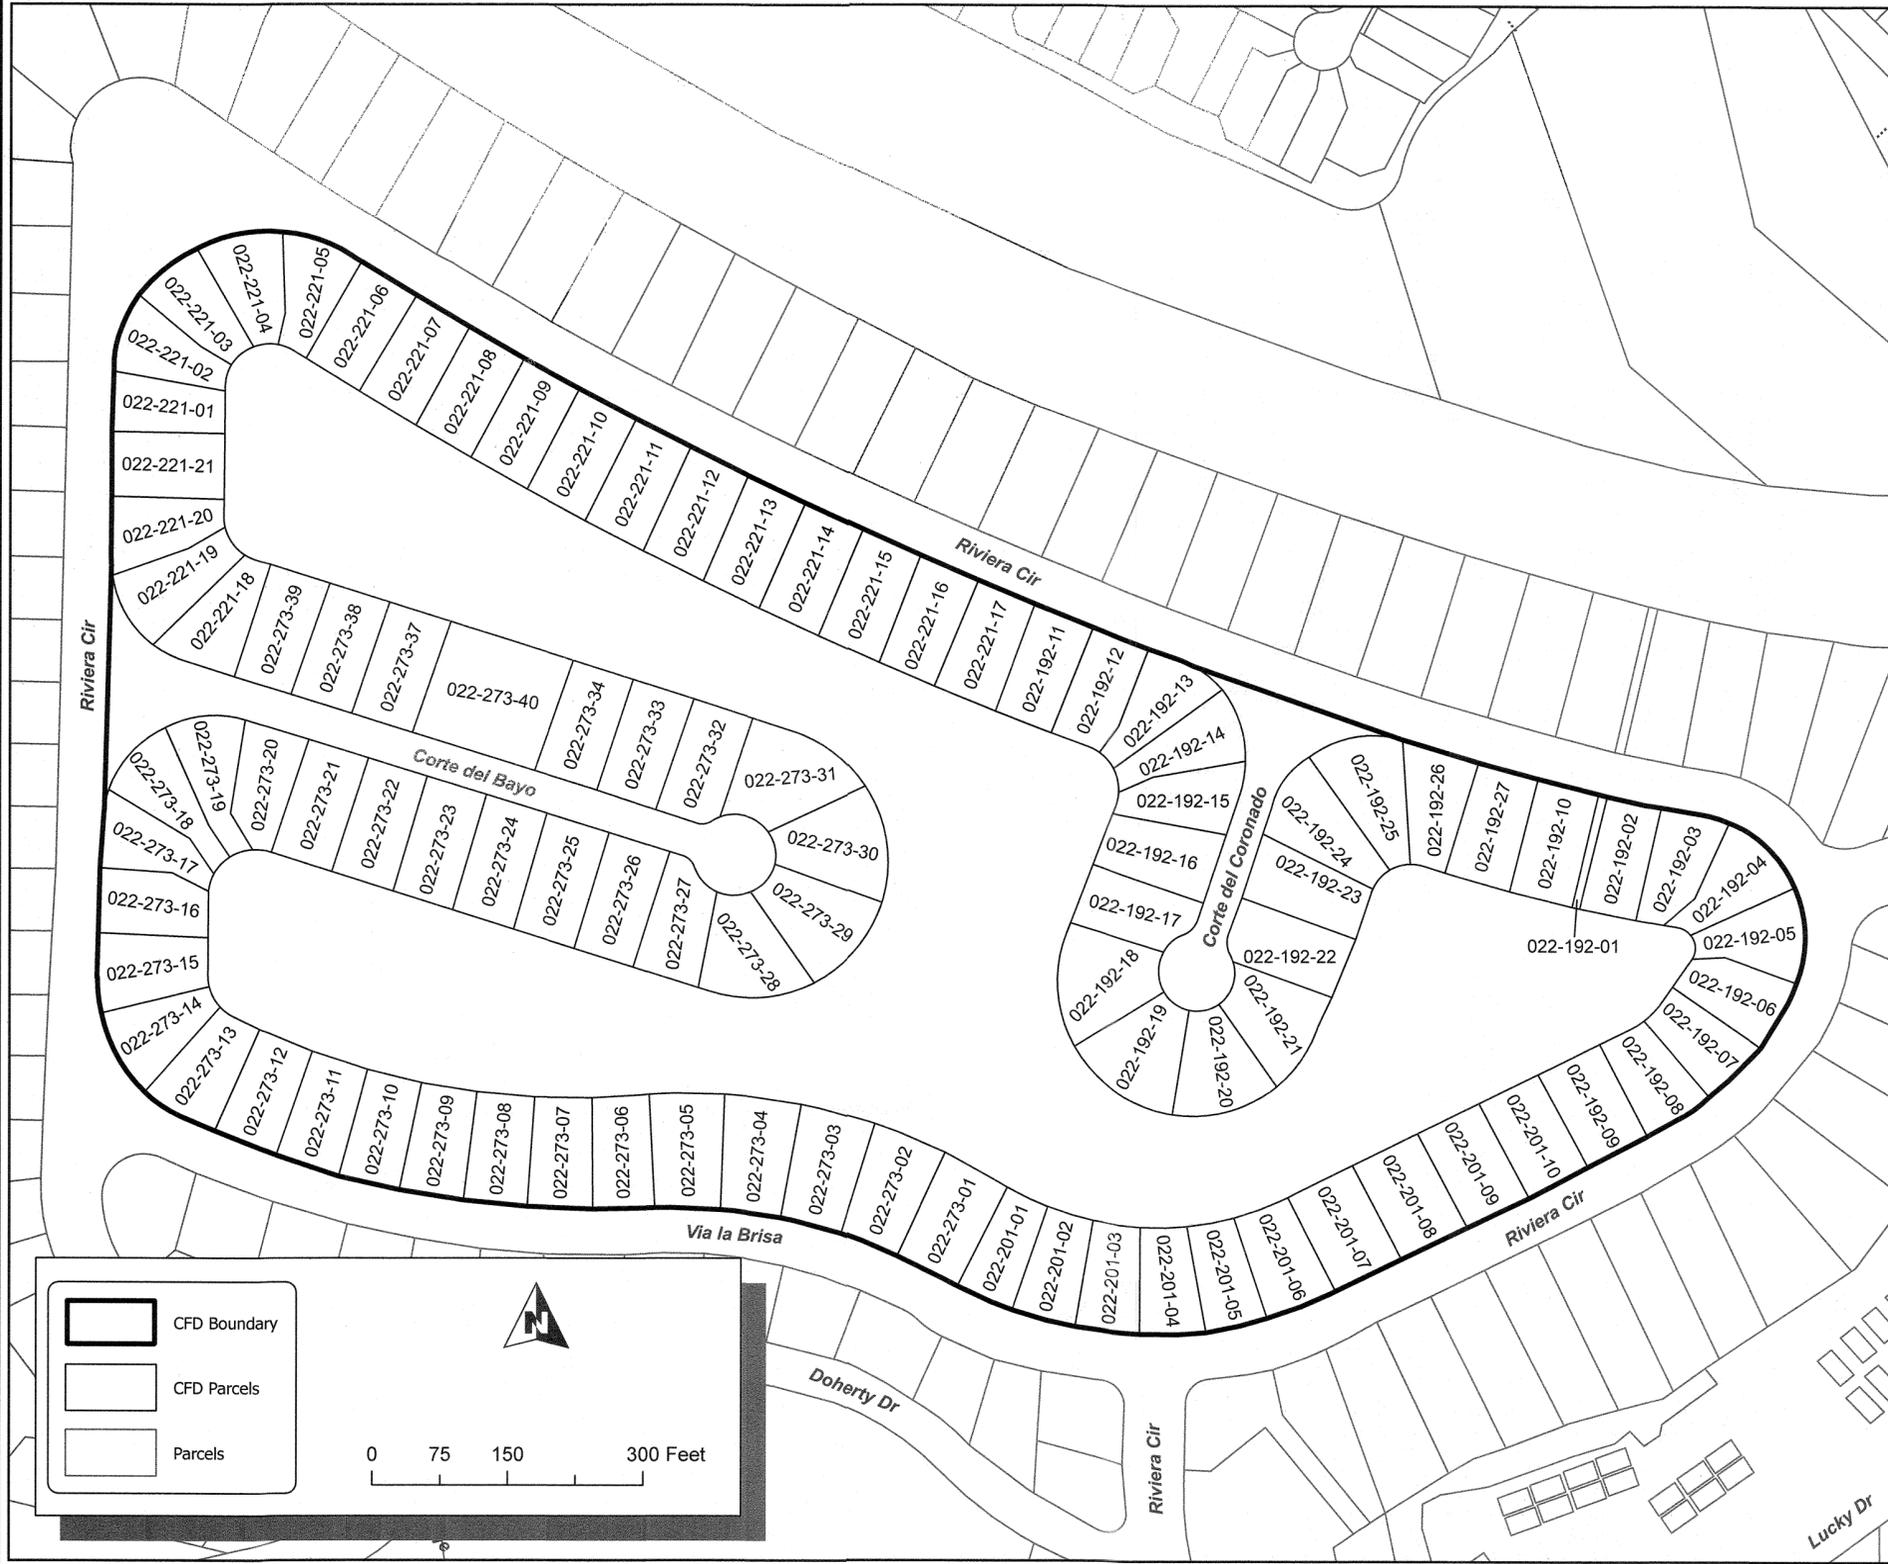

FILED IN THE OFFICE OF THE CITY CLERK OF THE CITY OF LARKSPUR THIS 7th DAY OF August, 2024.

Olson Joulis
CITY CLERK
CITY OF LARKSPUR

I HEREBY CERTIFY THAT THE WITHIN MAP SHOWING PROPOSED BOUNDARIES OF COMMUNITY FACILITIES DISTRICT NO. 2024-1 (LARKSPUR LAGOON BULKHEAD REPLACEMENT PROJECT) OF THE CITY OF LARKSPUR, CITY OF LARKSPUR, COUNTY OF MARIN, STATE OF CALIFORNIA, WAS APPROVED BY THE CITY COUNCIL OF THE CITY OF LARKSPUR AT A REGULAR MEETING THEREOF, HELD ON THE 7th DAY OF August, 2024, BY ITS RESOLUTION NO. 56124.


Olson Joulis
CITY CLERK
CITY OF LARKSPUR

FILED THIS 16th DAY OF AUGUST 2024 AT THE HOUR OF 2:30 O'CLOCK P.M. IN BOOK 2024 OF MAPS OF ASSESSMENT AND COMMUNITY FACILITIES DISTRICTS AT PAGE 50 IN THE OFFICE OF THE COUNTY RECORDER IN THE COUNTY OF MARIN, STATE OF CALIFORNIA.

[Signature]
COUNTY RECORDER
COUNTY OF MARIN

DN 2024-002995
BY: DEPUTY
FEE: \$9-

FOR PARTICULARS OF THE LINES AND DIMENSIONS OF ASSESSOR'S PARCELS, REFERENCE IS MADE TO THE MAPS OF THE ASSESSOR OF THE COUNTY OF MARIN, STATE OF CALIFORNIA.

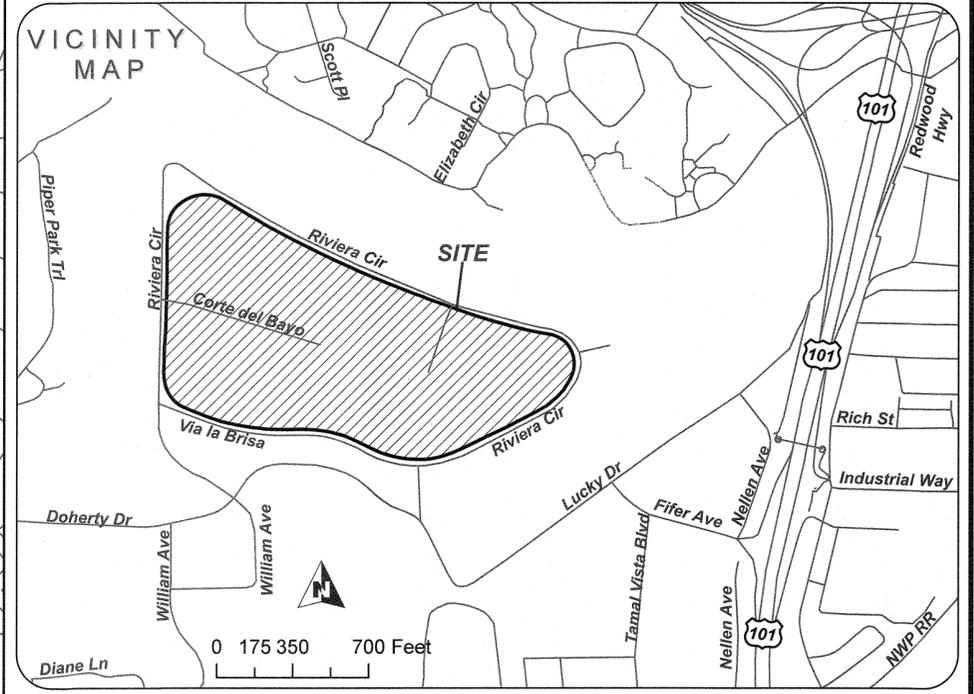

Source: Marin County GIS
Geographic Coordinate Reference: GCS North American 1983
Projection: NAD 1983 StatePlane California III FIPS 0403 Feet

