


PROPOSED BOUNDARIES OF
COMMUNITY FACILITIES DISTRICT NO. 2024-2
(LARKSPUR LAGOON BULKHEAD REPLACEMENT PROJECT)
OF THE CITY OF LARKSPUR

CITY OF LARKSPUR
COUNTY OF MARIN
STATE OF CALIFORNIA

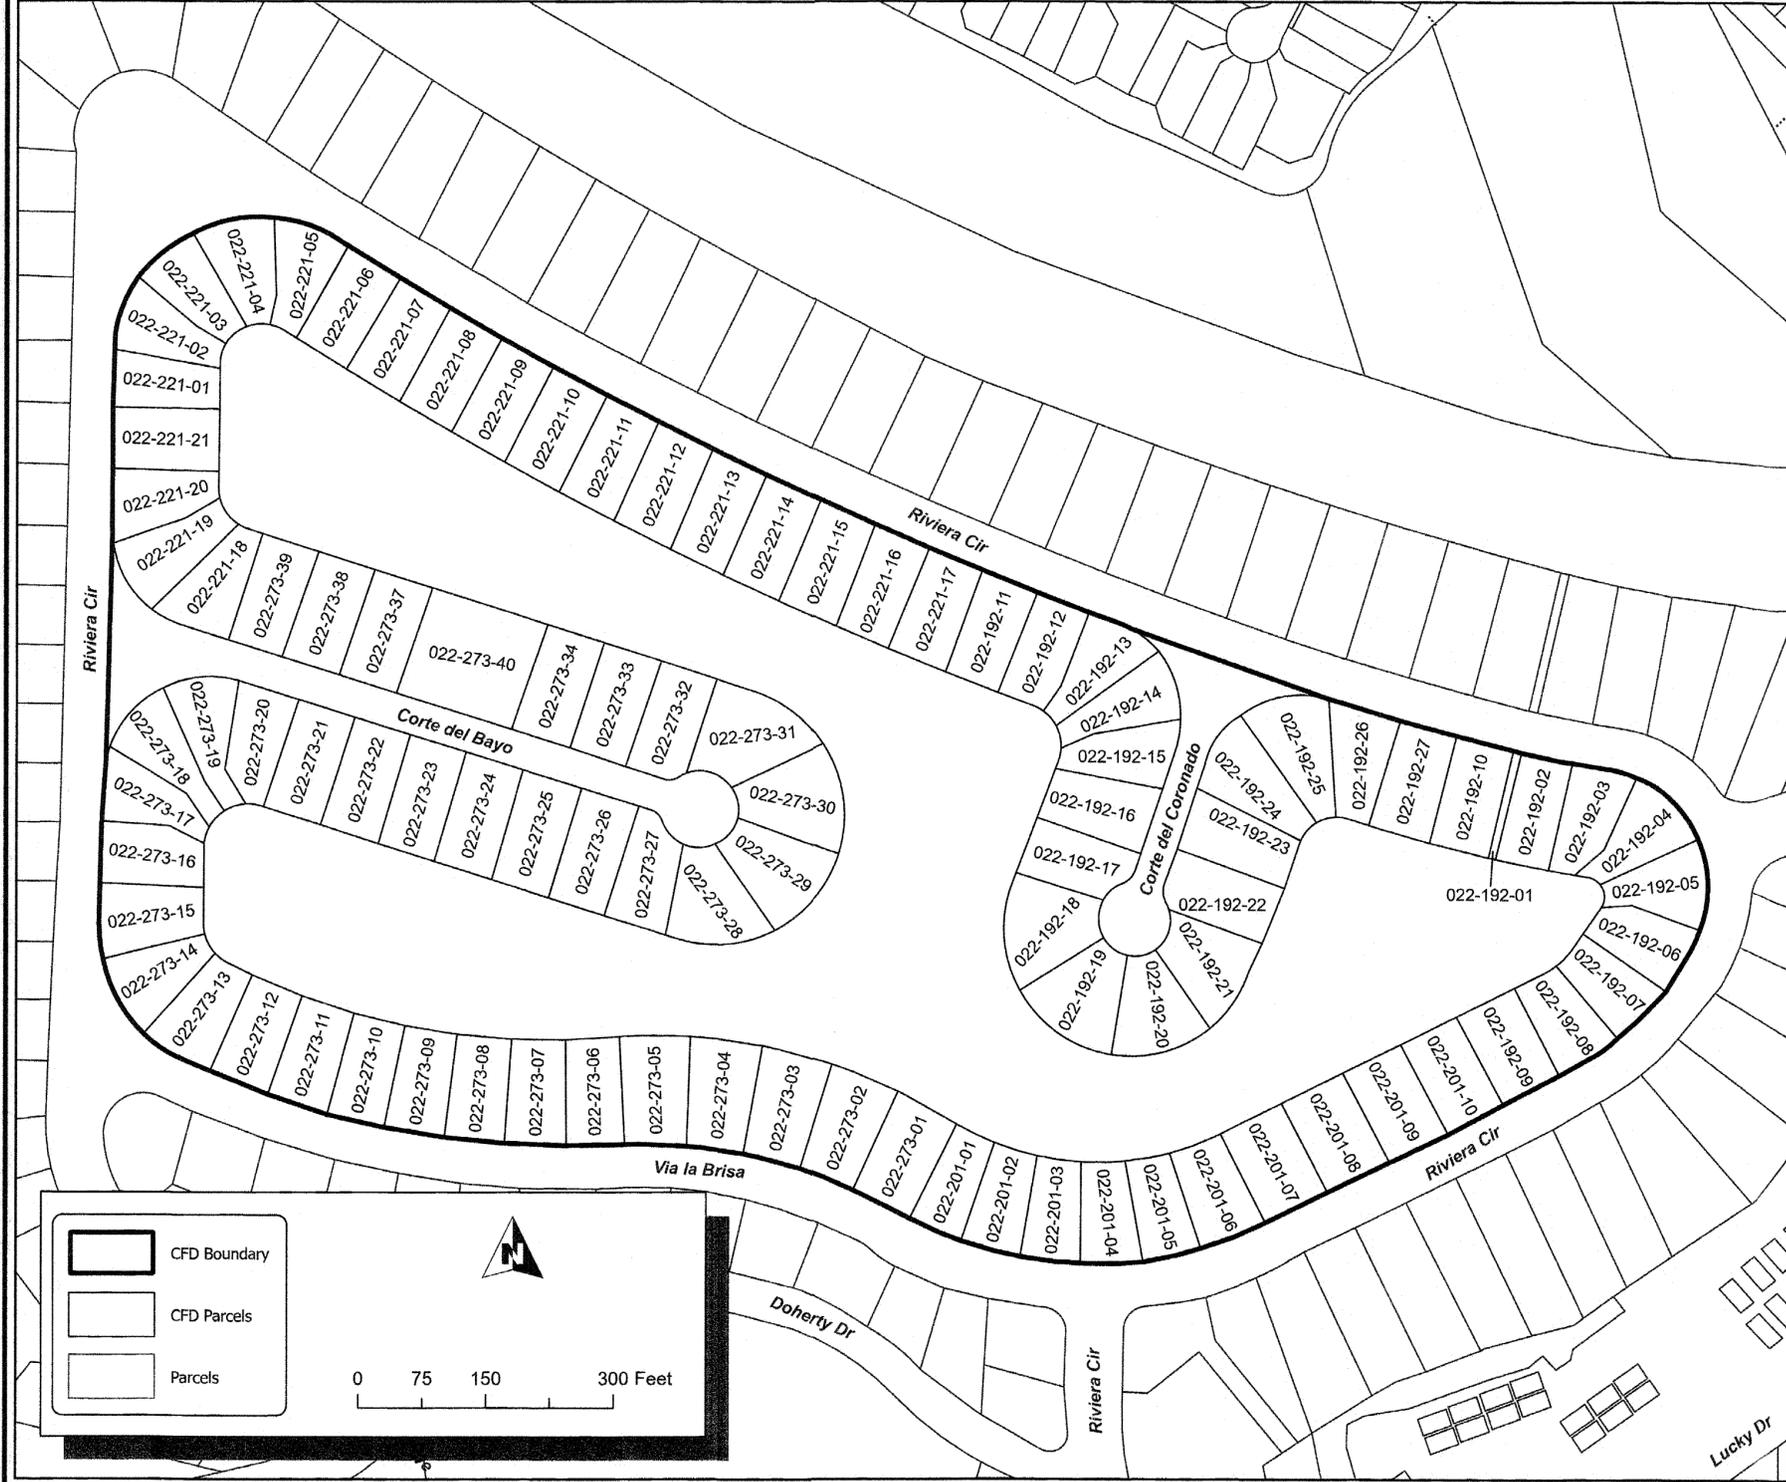

FILED IN THE OFFICE OF THE CITY CLERK OF THE CITY OF LARKSPUR THIS 16th DAY OF October, 2024

Alison Foulis
CITY CLERK
CITY OF LARKSPUR


I HEREBY CERTIFY THAT THE WITHIN MAP SHOWING PROPOSED BOUNDARIES OF COMMUNITY FACILITIES DISTRICT NO. 2024-2 (LARKSPUR LAGOON BULKHEAD REPLACEMENT PROJECT) OF THE CITY OF LARKSPUR, CITY OF LARKSPUR, COUNTY OF MARIN, STATE OF CALIFORNIA, WAS APPROVED BY THE CITY COUNCIL OF THE CITY OF LARKSPUR AT A REGULAR MEETING THEREOF, HELD ON THE 16th DAY OF October, 2024 BY ITS RESOLUTION NO. 73124.

Alison Foulis
CITY CLERK
CITY OF LARKSPUR

FILED THIS 23RD DAY OF OCTOBER, 2024 AT THE HOUR OF 10:41^{AM} O'CLOCK A.M. IN BOOK 2024 OF MAPS OF ASSESSMENT AND COMMUNITY FACILITIES DISTRICTS AT PAGE 143 IN THE OFFICE OF THE COUNTY RECORDER IN THE COUNTY OF MARIN, STATE OF CALIFORNIA.

Ellen Seo DN: 2024-0028517
COUNTY RECORDER
COUNTY OF MARIN BY DEPUTY FEE: \$9.

FOR PARTICULARS OF THE LINES AND DIMENSIONS OF ASSESSOR'S PARCELS, REFERENCE IS MADE TO THE MAPS OF THE ASSESSOR OF THE COUNTY OF MARIN, STATE OF CALIFORNIA.

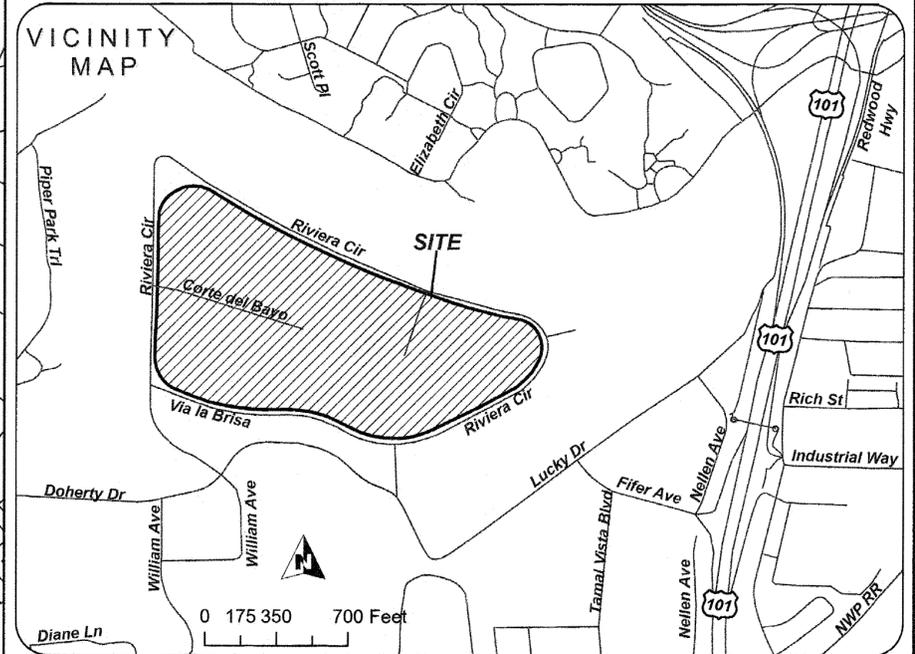

Source: Marin County GIS
Geographic Coordinate Reference: GCS North American 1983
Projection: NAD 1983 StatePlane California III FIPS 0403 Feet

