
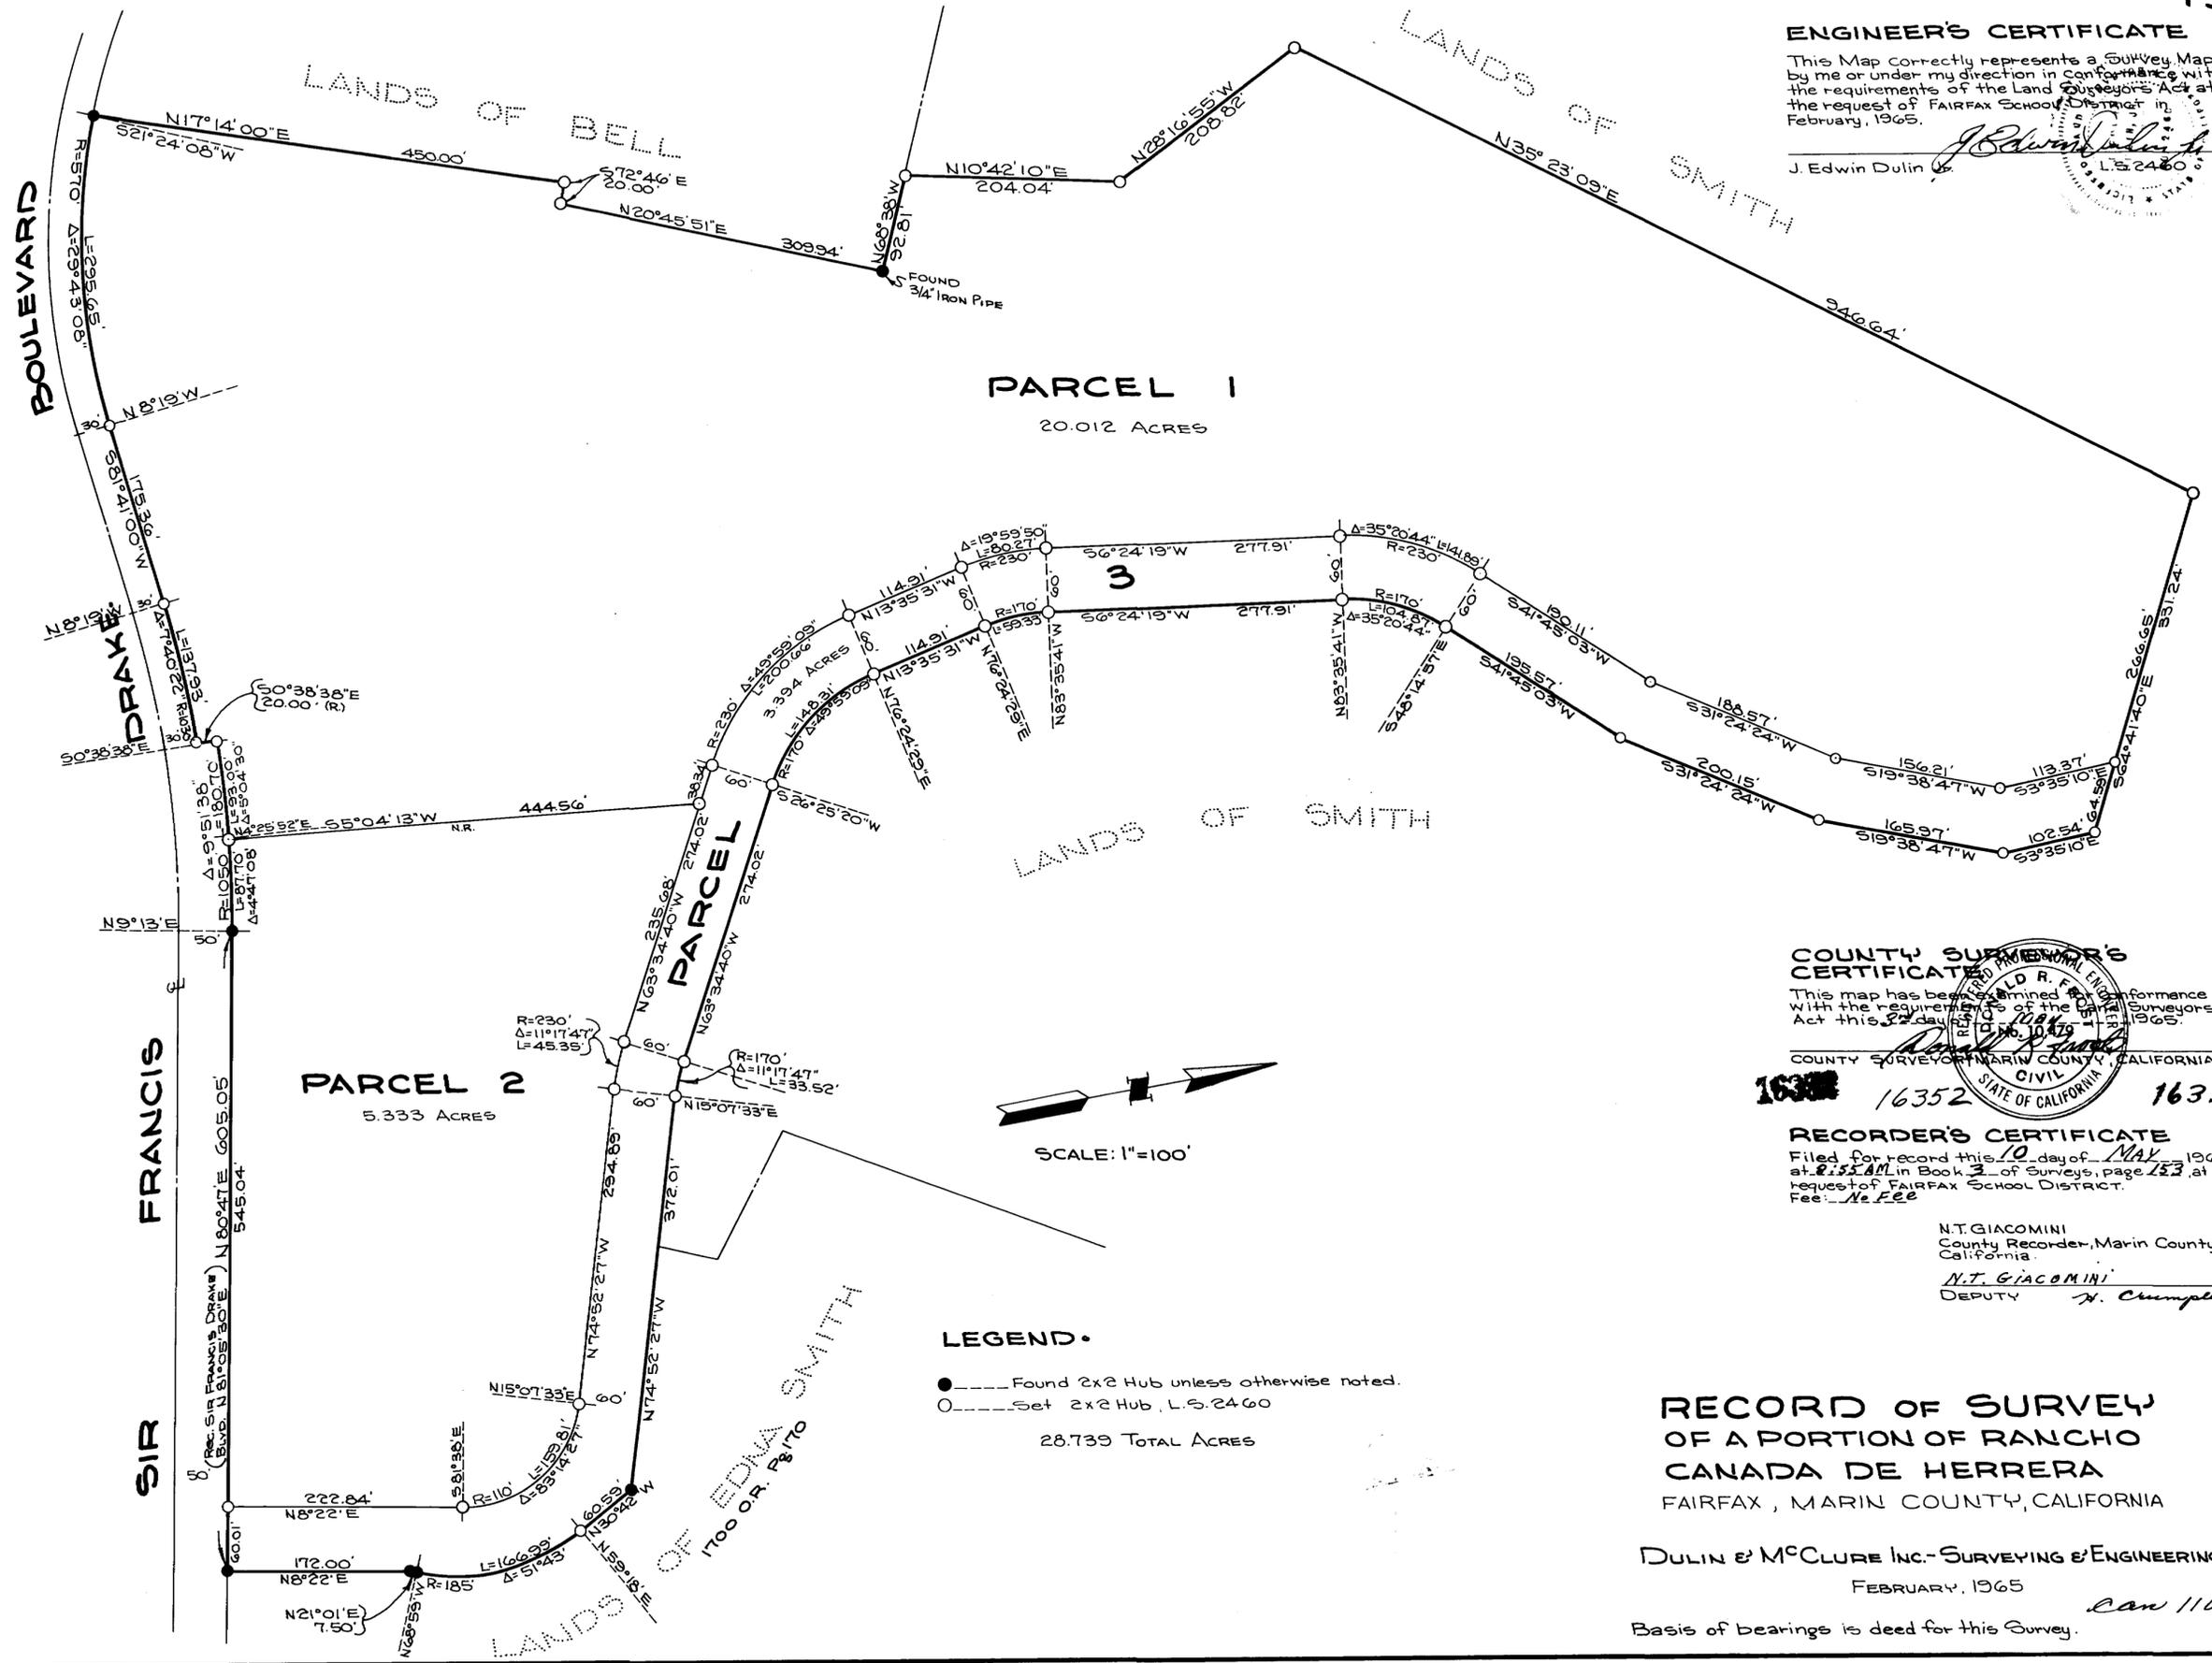


ENGINEER'S CERTIFICATE

This Map correctly represents a Survey Map by me or under my direction in conformity with the requirements of the Land Surveyor's Act at the request of FAIRFAX SCHOOL DISTRICT in February, 1965.

J. Edwin Dulin

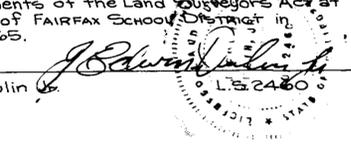

COUNTY SUPERVISOR'S CERTIFICATE

This map has been examined and found in accordance with the requirements of the Land Surveyors Act this 22 day of May 1965.

COUNTY SUPERVISOR MARIN COUNTY, CALIFORNIA

16352 16352 16352

RECORDER'S CERTIFICATE

Filed for record this 10 day of May 1965, at 2:55 AM in Book 3 of Surveys, page 153, at the request of FAIRFAX SCHOOL DISTRICT. Fee: No Fee

N.T. GIACOMINI
County Recorder, Marin County
California.

N.T. GIACOMINI
DEPUTY H. Chumpley

LEGEND

- Found 2x2 Hub unless otherwise noted.
- Set 2x2 Hub, L.S. 2460

25.739 TOTAL ACRES

RECORD OF SURVEY
OF A PORTION OF RANCHO
CANADA DE HERRERA
FAIRFAX, MARIN COUNTY, CALIFORNIA

DULIN & McCLURE INC. - SURVEYING & ENGINEERING
FEBRUARY, 1965

Basis of bearings is deed for this Survey.

Can 1100