


BASIS OF BEARINGS  
TAKEN AS NORTH 06° 21'36" WEST BETWEEN  
FOUND POINTS AS SHOWN HEREON.

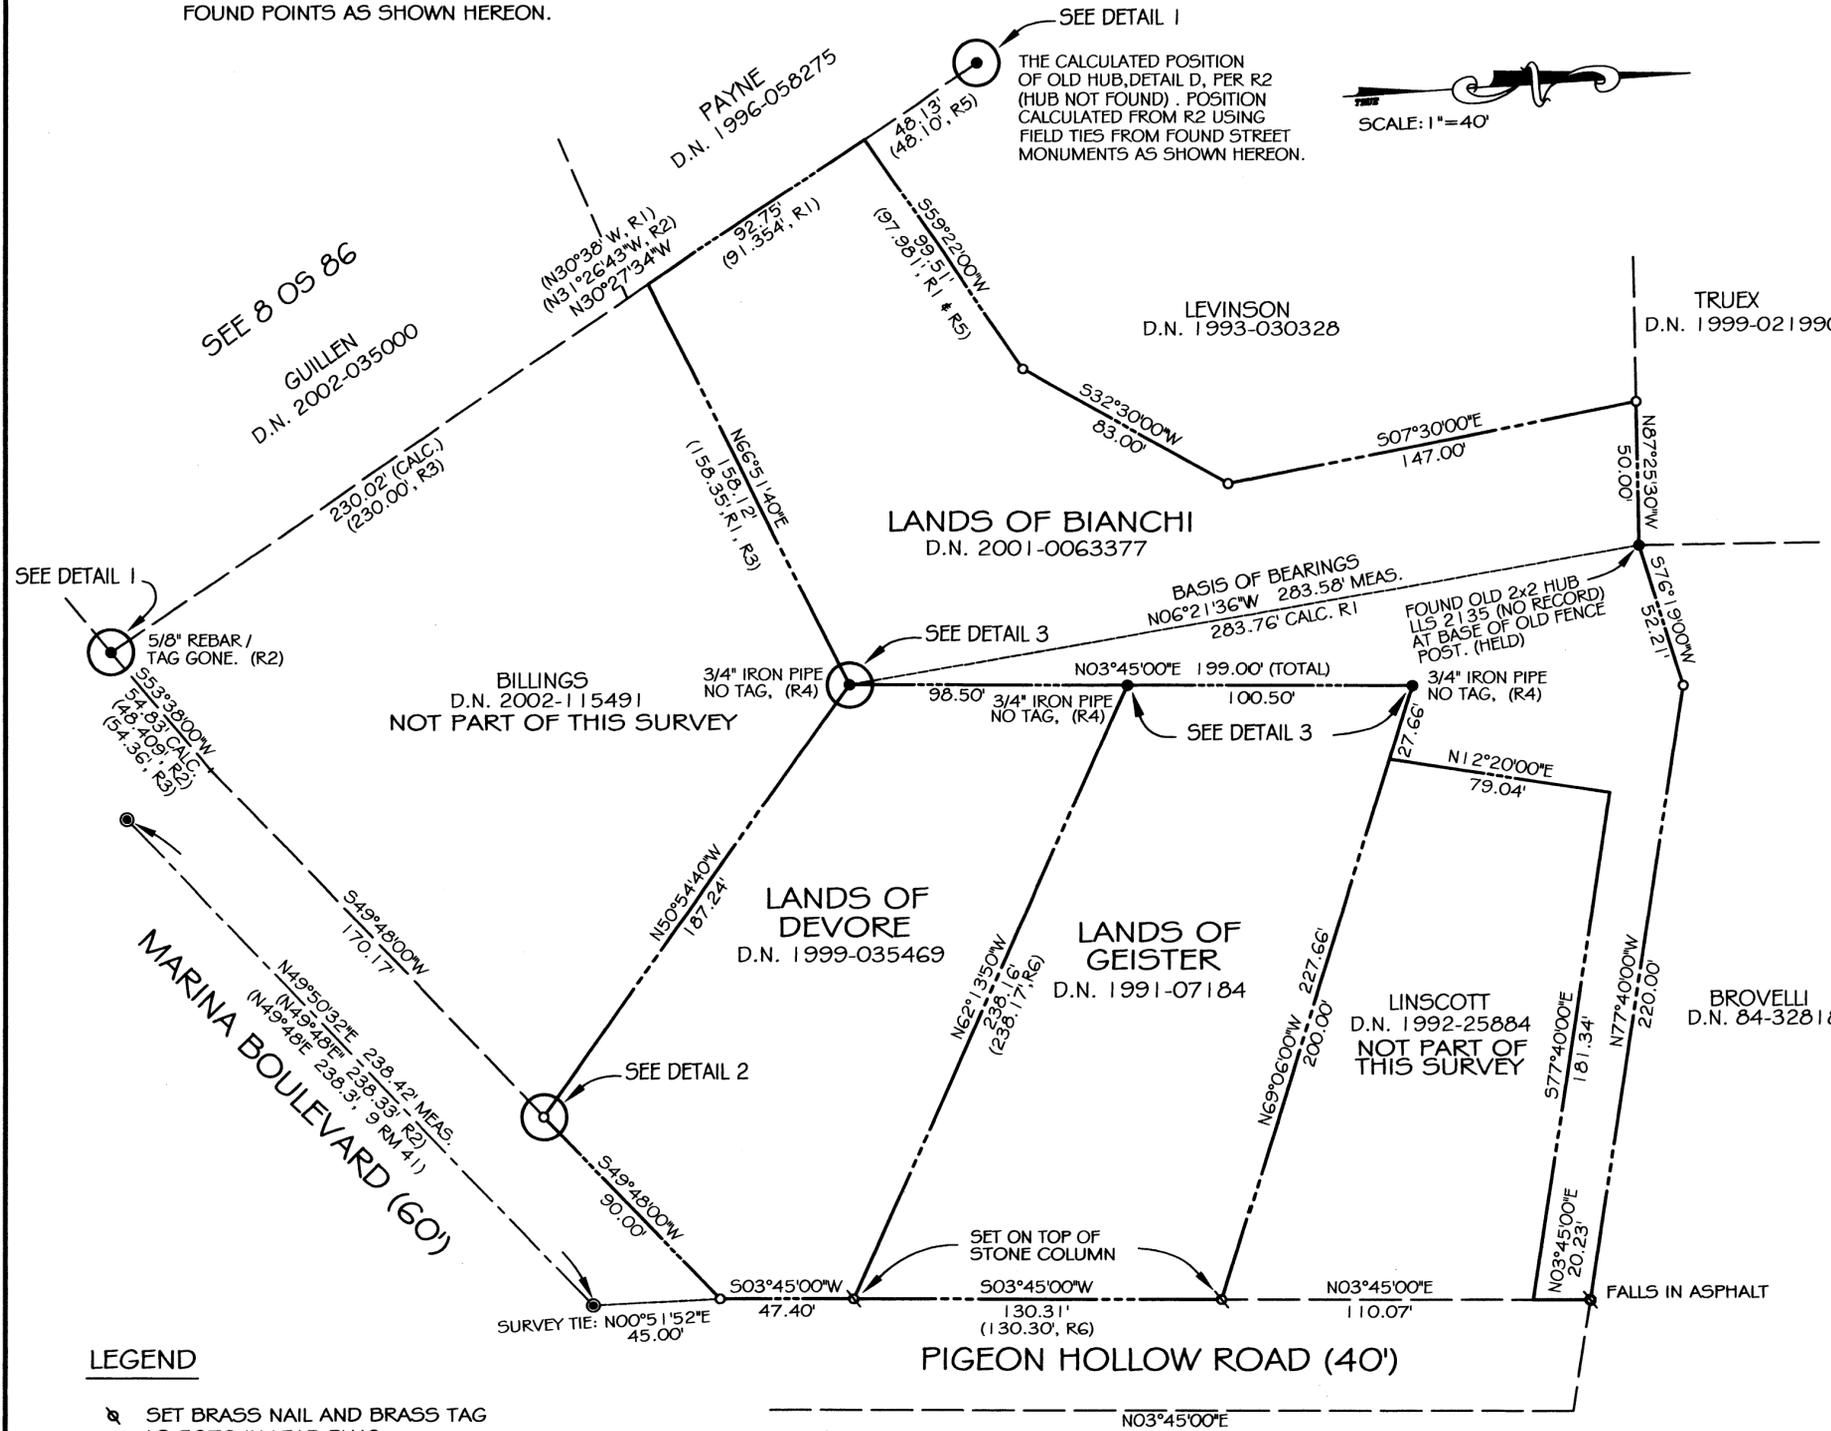

**SURVEYOR'S STATEMENT**

THIS MAP CORRECTLY REPRESENTS A SURVEY MADE BY ME OR UNDER MY DIRECTION IN CONFORMANCE WITH THE REQUIREMENTS OF THE PROFESSIONAL LAND SURVEYOR'S ACT AT THE REQUEST OF MICHAEL BIANCHI IN JUNE 2003.

*Douglas J. Scranton*

DOUGLAS J. SCRANTON P.L.S. NO. 5379  
EXPIRATION DATE: JUNE 30, 2004



**COUNTY SURVEYOR'S STATEMENT**

THIS MAP HAS BEEN EXAMINED IN ACCORDANCE WITH SECTION 8766 OF THE PROFESSIONAL LAND SURVEYOR'S ACT THIS 27TH DAY OF AUG., 2003.

*Craig Tackabery*  
CRAIG TACKABERY  
MARIN COUNTY SURVEYOR



**COUNTY RECORDER'S STATEMENT**

FILED THIS 2ND DAY OF SEPT., 2003, AT 9:00A M., IN BOOK 2003 OF MAPS, AT PAGE 205 AT THE REQUEST OF THE MARIN COUNTY DEPARTMENT OF PUBLIC WORKS

FEE: \$10.00 SERIAL NO. 2003-107307

*Joan C. Drayer*  
MARIN COUNTY RECORDER

BY: *W. Patterson*  
DEPUTY

**RECORD OF SURVEY**

LANDS OF BIANCHI  
PER D.N. 2001-0063377  
LANDS OF GEISTER  
PER D.N. 1991-07184  
LANDS OF DEVORE  
D.N. 1999-035469

MAP No.2 SAN RAFAEL DEVELOPMENT CO.  
UNRECORDED MAP SAN RAFAEL COUNTRY CLUB HEIGHTS  
SAN RAFAEL MARIN COUNTY CALIFORNIA  
SCALE: 1"=40' JUNE 2003

SHEET 1 OF 2 SHEETS  
DJ SCRANTON SURVEYING  
845 OLIVE AVENUE SUITE 208  
NOVATO, CALIFORNIA 94945

JN10316

**LEGEND**

- ⊗ SET BRASS NAIL AND BRASS TAG LS 5379 IN LEAD PLUG
- SET 1/2" REBAR / PLS CAP 5379 (UNLESS OTHERWISE NOTED)
- FOUND MONUMENT AS NOTED
- ( ) RECORD DATA
- ⊙ STANDARD STREET MONUMENT 9 RM 41
- CALCULATED LINE ONLY NOT PART OF THIS SURVEY


**REFERENCES**

- R1 D.N. 2001-0063377
- R2 8 05 86
- R3 D.N. 2002-115491
- R4 NON RECORDED JC OGLESBY SURVEY, AUG. 1944 FOR SAN RAFAEL DEVELOPMENT CO. (A COPY IS ON FILE AT THIS OFFICE)
- R5 D.N. 1993-030328
- R6 D.N. 1991-07184

ALL DISTANCES GIVEN IN FEET AND DECIMALS THEREOF


ALL DETAILS SHOWN ON SHEET 2

APN 16-052-05, 07 & 08

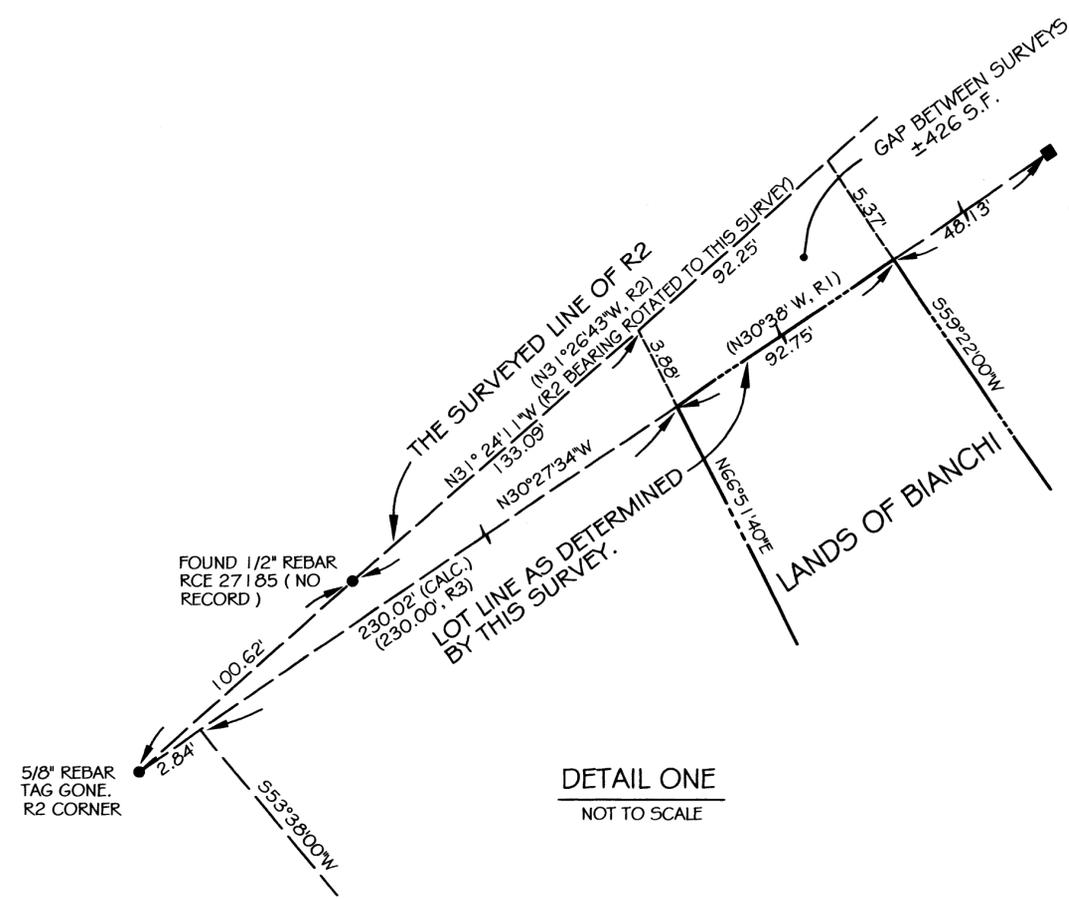


DETAIL ONE  
NOT TO SCALE

THE CALCULATED POSITION OF OLD HUB, DETAIL D, PER R2; ALSO BEING THE MOST NORTHERLY CORNER OF 933 OR 237 AS CITED IN D.N. 1996-058275.

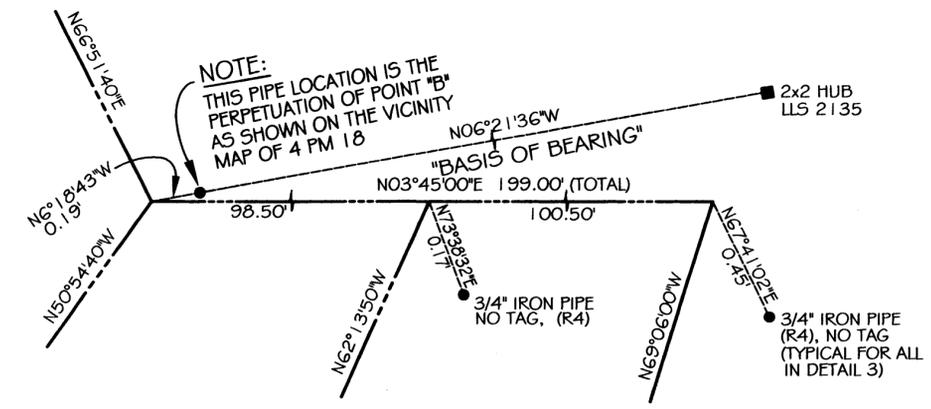

DETAIL THREE  
NOT TO SCALE

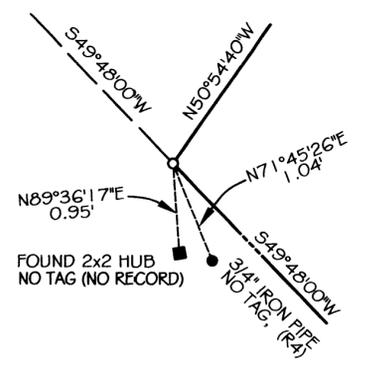

DETAIL TWO  
NOT TO SCALE

BASIS OF BEARINGS  
TAKEN AS NORTH 06° 21'36" WEST BETWEEN FOUND POINTS AS SHOWN HEREON.

- LEGEND
- ⊗ SET BRASS NAIL AND BRASS TAG LS 5379 IN LEAD PLUG
  - SET 1/2" REBAR / PLS CAP 5379 (UNLESS OTHERWISE NOTED)
  - FOUND MONUMENT AS NOTED
  - ( ) RECORD DATA
  - ⊙ STANDARD STREET MONUMENT 9 RM 41
  - CALCULATED LINE ONLY NOT PART OF THIS SURVEY

- REFERENCES
- R1 D.N. 2001-0063377
  - R2 8 05 86
  - R3 D.N. 2002-115491
  - R4 NON RECORDED JC OGLESBY SURVEY, AUG. 1944 FOR SAN RAFAEL DEVELOPMENT CO. (A COPY IS ON FILE AT THIS OFFICE)
  - R5 D.N. 1993-030328

ALL DISTANCES GIVEN IN FEET AND DECIMALS THEREOF

**RECORD OF SURVEY**  
LANDS OF BIANCHI  
PER D.N. 2001-0063377  
LANDS OF GEISTER  
PER D.N. 1991-07184  
LANDS OF DEVORE  
D.N. 1999-035469

MAP No.2 SAN RAFAEL DEVELOPMENT CO.  
UNRECORDED MAP SAN RAFAEL COUNTRY CLUB HEIGHTS  
SAN RAFAEL MARIN COUNTY CALIFORNIA  
JUNE 2003  
SHEET 2 OF 2 SHEETS  
DJ SCRANTON SURVEYING  
845 OLIVE AVENUE SUITE 208  
NOVATO, CALIFORNIA 94945