


All distances are in feet and decimals thereof.

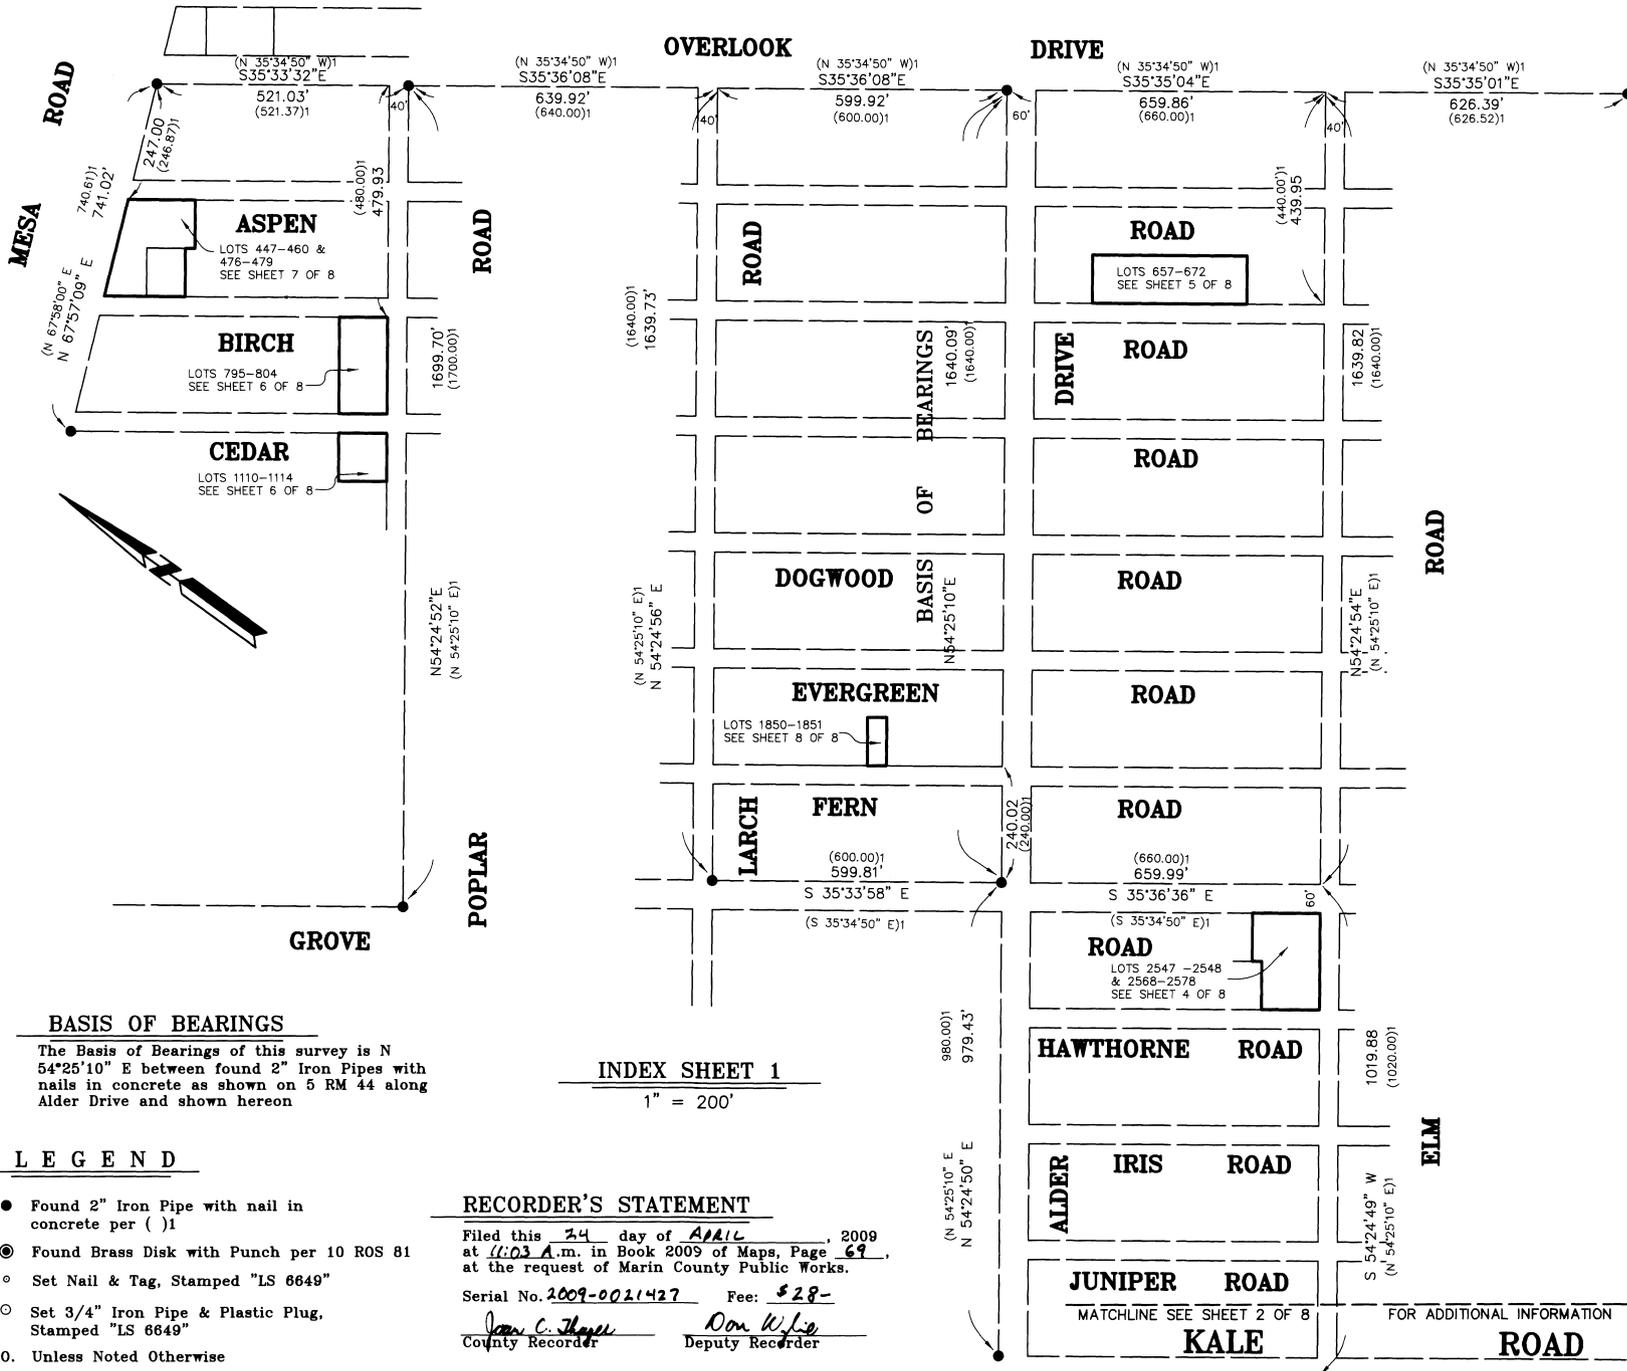

SURVEYOR'S STATEMENT

This map correctly represents a survey made by me or under my direction in conformance with the requirements of the Professional Land Surveyor's Act at the request of Jon Carlin, John Bryant, Charles Whitefield, Stephen Simac, Marc Dwaileebe in May, 2008.

Lawrence A. Stevens
Lawrence A. Stevens, PLS 6649



COUNTY SURVEYOR'S STATEMENT

This map has been examined in accordance with Section 8766 of the Professional Land Surveyor's Act this 23RD day of APRIL, 2009.

Craig Tackabery, County Surveyor



REFERENCES

- () 1 5 RM 44
- () 2 10 ROS 81

RECORD OF SURVEY

Lands of
 CARLIN (DN 2000-15324, DN 2008-31410, DN 2002-33011);
 DWAILEEBE (DN 2007-27038 & 2005-71202); RICKERD
 (DN 2001-79455); BRYANT (2005-95698); WHITEFIELD
 (DN 99-08365 & DN 2008-12554); SIMAC (DN 95-31879)

Being Lots 453-460, 476-479, 657-672, 795-804,
 1110-1114, 1850-1851, 2568-2578, 2547-2548 & 4922-4938
 of the Map of Bolinas Beach recorded in Book 5 Page 44

Bolinas
 COUNTY OF MARIN STATE OF CALIFORNIA
 NOVEMBER 2008 SCALE: 1" = 200'

L.A. Stevens & Associates, Inc.
 Professional Land Surveyors * (415) 382-7713
 7 Commercial Blvd. Suite 1 * Novato, California 94949

BASIS OF BEARINGS
 The Basis of Bearings of this survey is N
 54°25'10" E between found 2" Iron Pipes with
 nails in concrete as shown on 5 RM 44 along
 Alder Drive and shown hereon

LEGEND

- Found 2" Iron Pipe with nail in concrete per () 1
 - ⊙ Found Brass Disk with Punch per 10 ROS 81
 - Set Nail & Tag, Stamped "LS 6649"
 - Set 3/4" Iron Pipe & Plastic Plug, Stamped "LS 6649"
- U.N.O. Unless Noted Otherwise




INDEX SHEET 1
 1" = 200'

RECORDER'S STATEMENT

Filed this 24 day of APRIL, 2009
 at 11:03 A.M. in Book 2009 of Maps, Page 69,
 at the request of Marin County Public Works.

Serial No. 2009-0021427 Fee: \$28-
Jan C. Hooper County Recorder
Don W. Ho Deputy Recorder

All distances are in feet and decimals thereof.

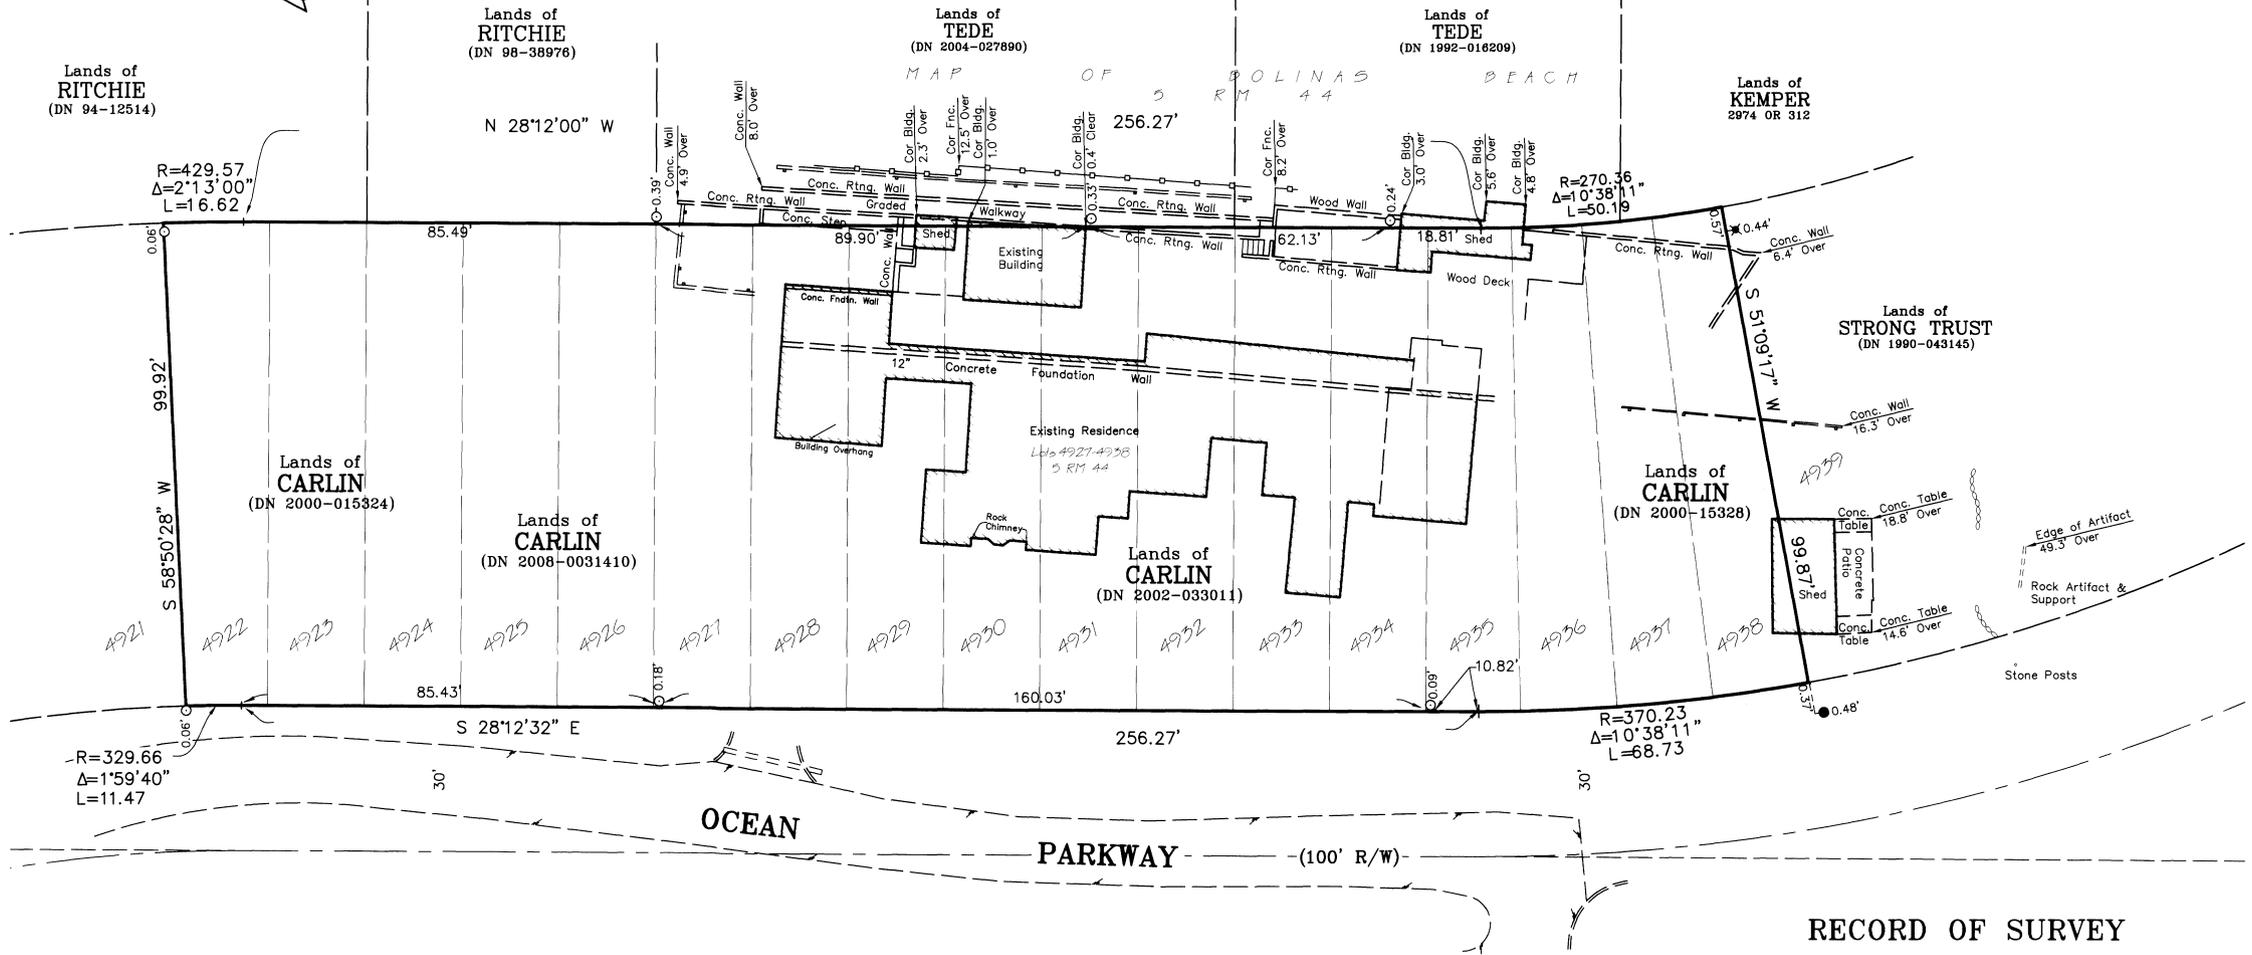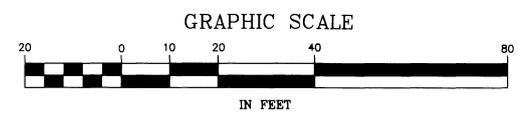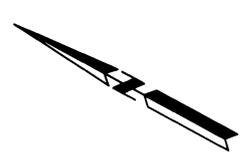

LEGEND

- ✦ Found Rusted Rebar with Brass Tag. Stamped "LS 2897", Attached By Wire, No Record
- Found 3/4" Iron Pipe & Plastic Plug, Stamped "LS 2897", No Record
- Set 3/4" Iron Pipe & Plastic Plug, Stamped "LS 6649"
- Edge of Pavement
- Wood Fence
- Wood Retaining Wall
- Rock Wall

BASIS OF BEARINGS

The Basis of Bearings of this survey is N 54°25'10" E between found 2" Iron Pipes with nails in concrete as shown on 5 RM 44 along Alder Drive and shown on Page 1.

REFERENCES

- () 1 5 RM 44, recorded May 4, 1927
- () 2 10 ROS 81, filed December 2, 1971
- () 3 DN 2000-015324, Carlin to Carlin Trust, recorded March 24, 2000
- () 4 DN 2002-033011, Carlin to Carlin Trust, recorded April 22, 2008
- () 5 DN 2008-0031410, Stohr to Carlin, recorded July 2, 2008
- () 6 22 ROS 31, filed December 15, 1986

RECORD OF SURVEY



Lands of
 CARLIN (DN 2000-15324, DN 2008-31410, DN 2002-33011);
 DWALLEEBE (DN 2007-27038 & 2005-71202); RICKERD
 (DN 2001-79455); BRYANT (2005-95698); WHITEFIELD
 (DN 99-08365 & DN 2008-12554); SIMAC (DN 95-31879)

Being Lots 453-460, 476-479, 657-672, 795-804,
 1110-1114, 1850-1851, 2568-2578, 2547-2548 & 4922-4938
 of the Map of Bolinas Beach recorded in Book 5 Page 44

BOLINAS
 COUNTY OF MARIN STATE OF CALIFORNIA
 NOVEMBER 2008 SCALE: 1" = 20'

L.A. Stevens & Associates, Inc.
 Professional Land Surveyors * (415) 382-7713
 7 Commercial Blvd. Suite 1 * Novato, California 94949

All distances are in feet and decimals thereof.

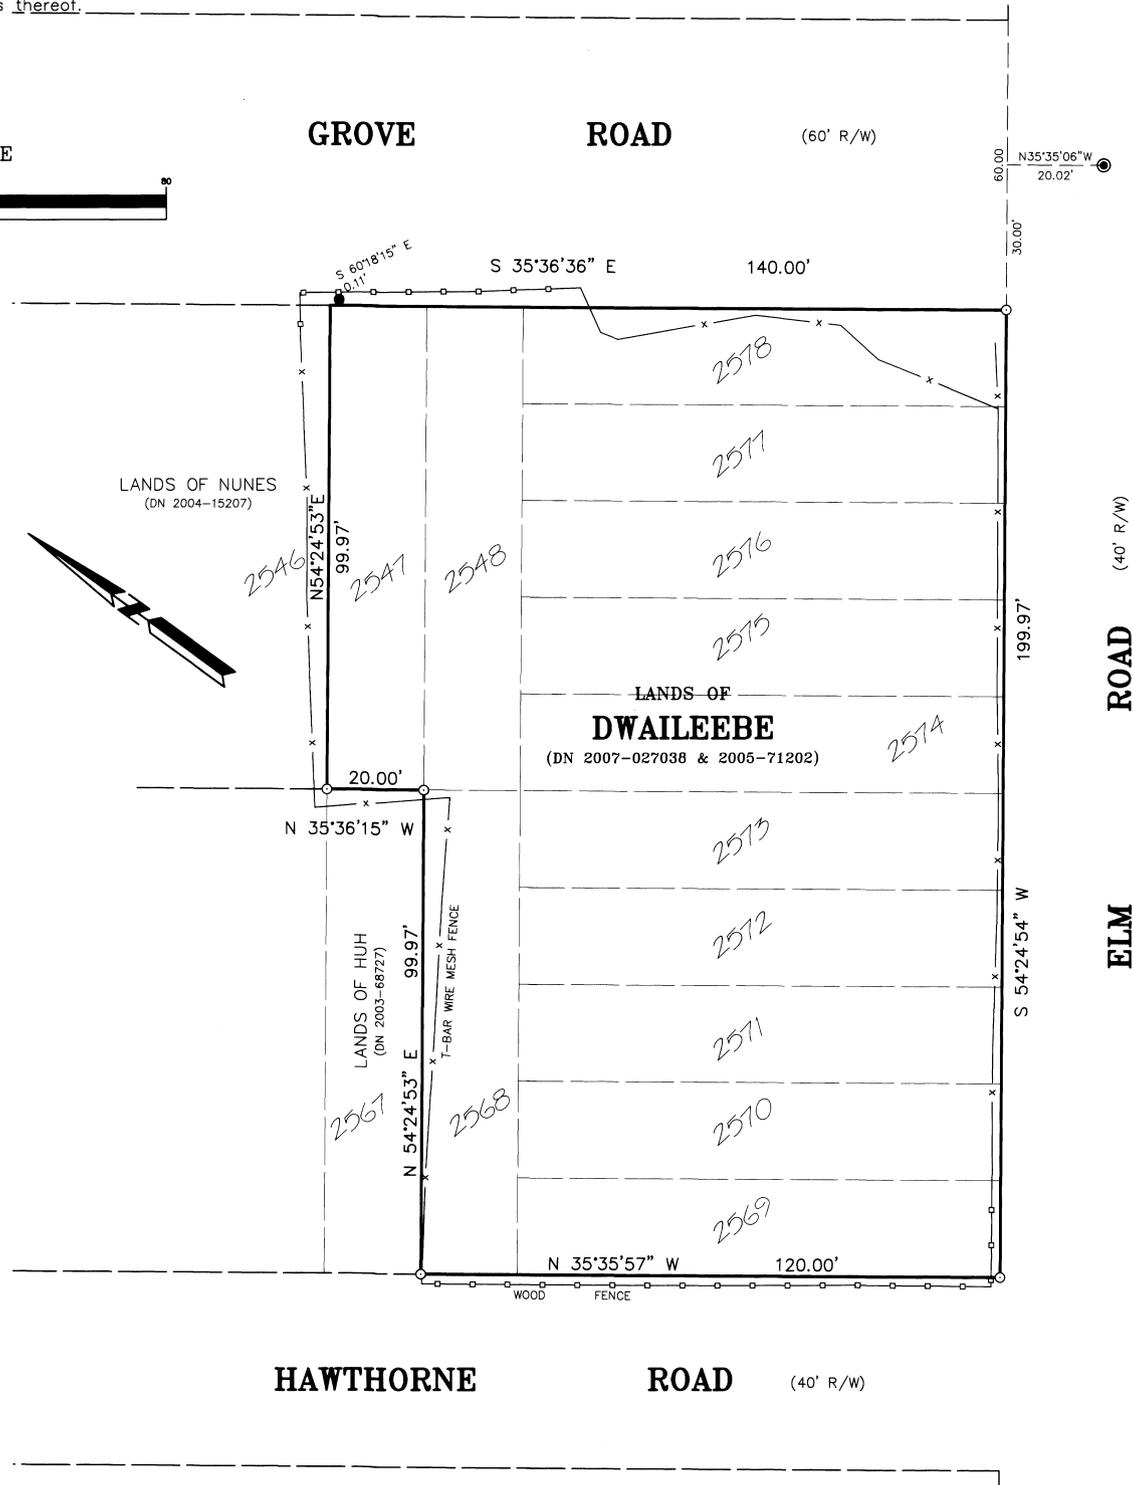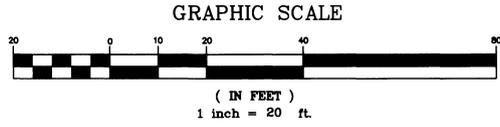

Note

Document Numbers 2005-83073 & 2006-72951 have been merged per DN 2007-027038.

LEGEND

- Found 2" Iron Pipe with nail in concrete per () 1
 - ⊙ Found Brass Disk with Punch per 10 ROS 81
 - Set Nail & Tag, Stamped "LS 6649"
 - Set 3/4" Iron Pipe & Plastic Plug, Stamped "LS 6649"
- U.N.O. Unless Noted Otherwise

RECORD OF SURVEY


Lands of
 CARLIN (DN 2000-15324, DN 2008-31410, DN 2002-33011);
 DWALLEEBE (DN 2007-27038 & 2005-71202); RICKERD
 (DN 2001-79455); BRYANT (2005-95698); WHITEFIELD
 (DN 99-08365 & DN 2008-12554); SIMAC (DN 95-31879)

Being Lots 453-460, 476-479, 657-672, 795-804,
 1110-1114, 1850-1851, 2568-2578, 2547-2548 & 4922-4938
 of the Map of Bolinas Beach recorded in Book 5 Page 44

BOLINAS
 COUNTY OF MARIN STATE OF CALIFORNIA
 NOVEMBER 2008 SCALE: 1" = 20'

L.A. Stevens & Associates, Inc.
 Professional Land Surveyors * (415) 382-7713
 7 Commercial Blvd. Suite 1 * Novato, California 94949

All distances are in feet and decimals thereof.

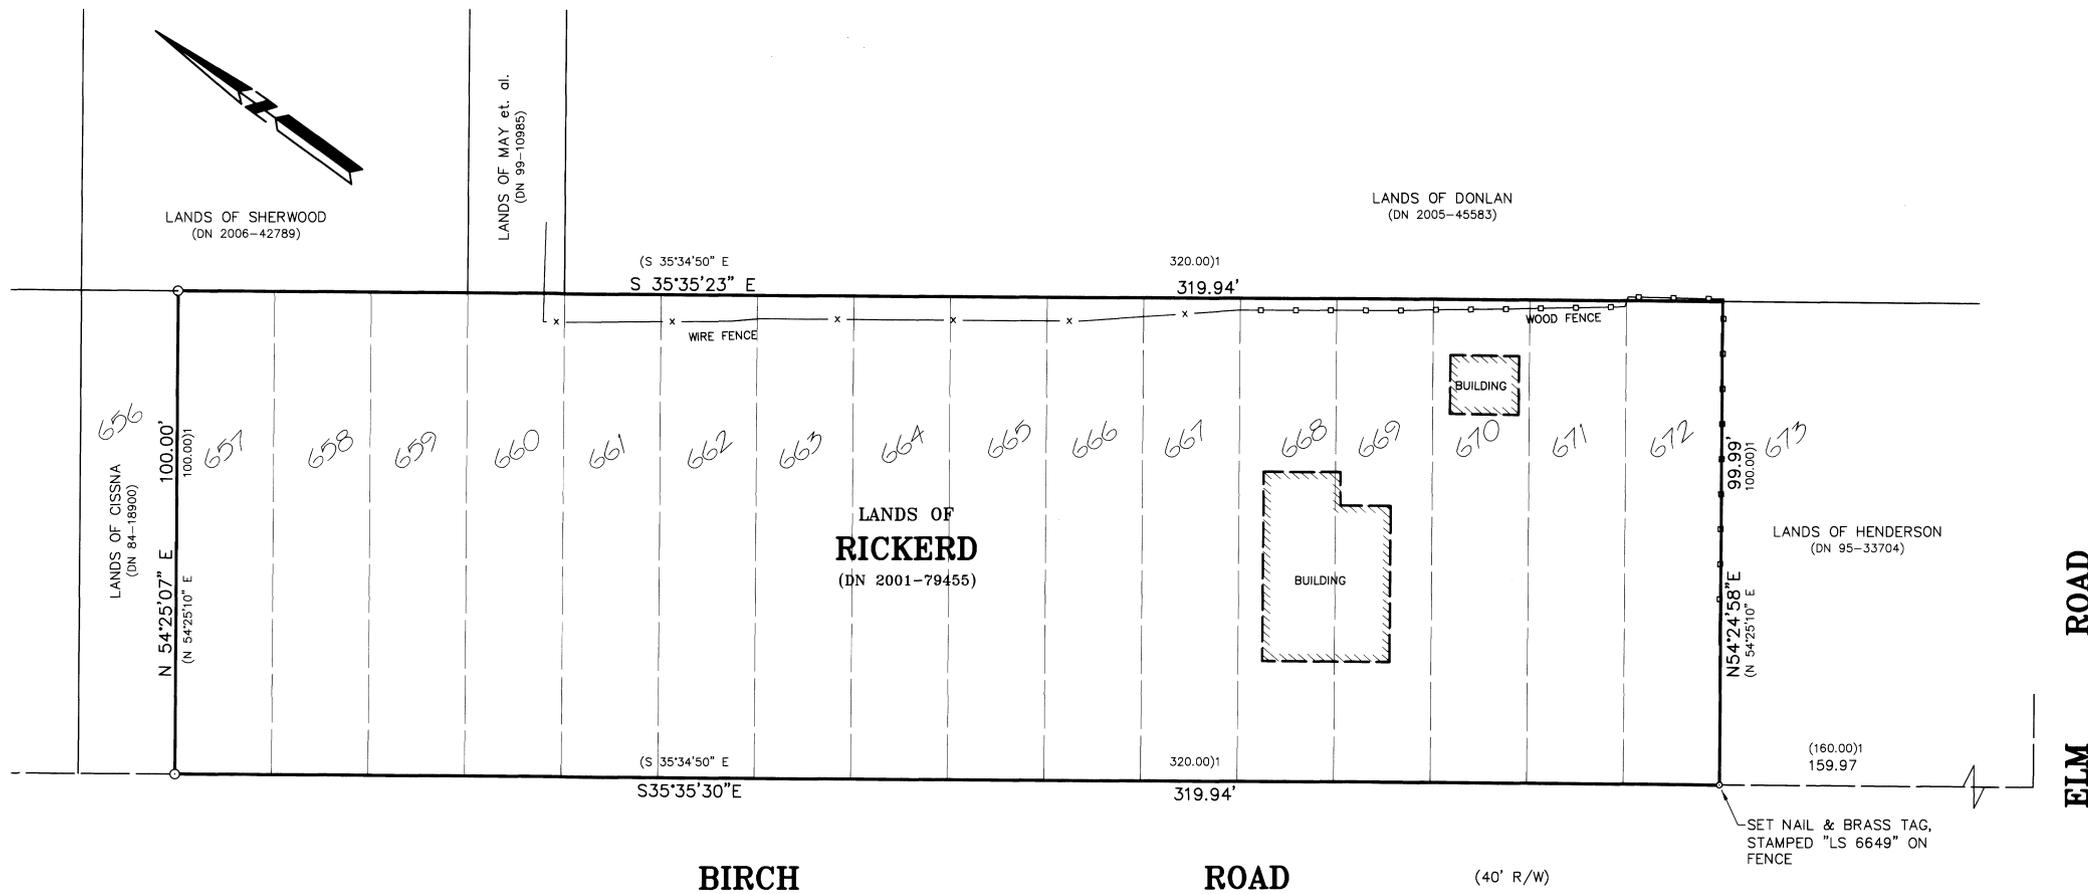

LEGEND

- Set 3/4" Iron Pipe & Plastic Plug, Stamped "LS 6649"


RECORD OF SURVEY

Lands of
 CARLIN (DN 2000-15324, DN 2008-31410, DN 2002-33011);
 DWALLEBE (DN 2007-27038 & 2005-71202); RICKERD
 (DN 2001-79455); BRYANT (2005-95698); WHITEFIELD
 (DN 99-08365 & DN 2008-12554); SIMAC (DN 95-31879)
 Being Lots 453-460, 476-479, 657-672, 795-804,
 1110-1114, 1850-1851, 2568-2578, 2547-2548 & 4922-4938
 of the Map of Bolinas Beach recorded in Book 5 Page 44

BOLINAS
 COUNTY OF MARIN STATE OF CALIFORNIA
 NOVEMBER 2008 SCALE: 1" = 20'

L.A. Stevens & Associates, Inc.
 Professional Land Surveyors * (415) 382-7713
 7 Commercial Blvd. Suite 1 * Novato, California 94949

All distances are in feet and decimals thereof.


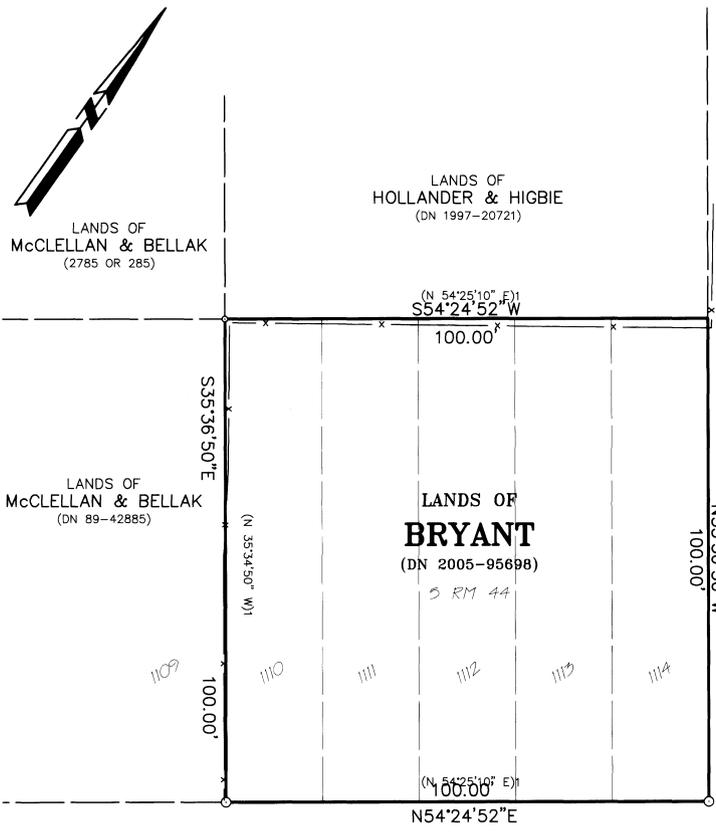


POPLAR

ROAD

(40' R/W)

CEDAR

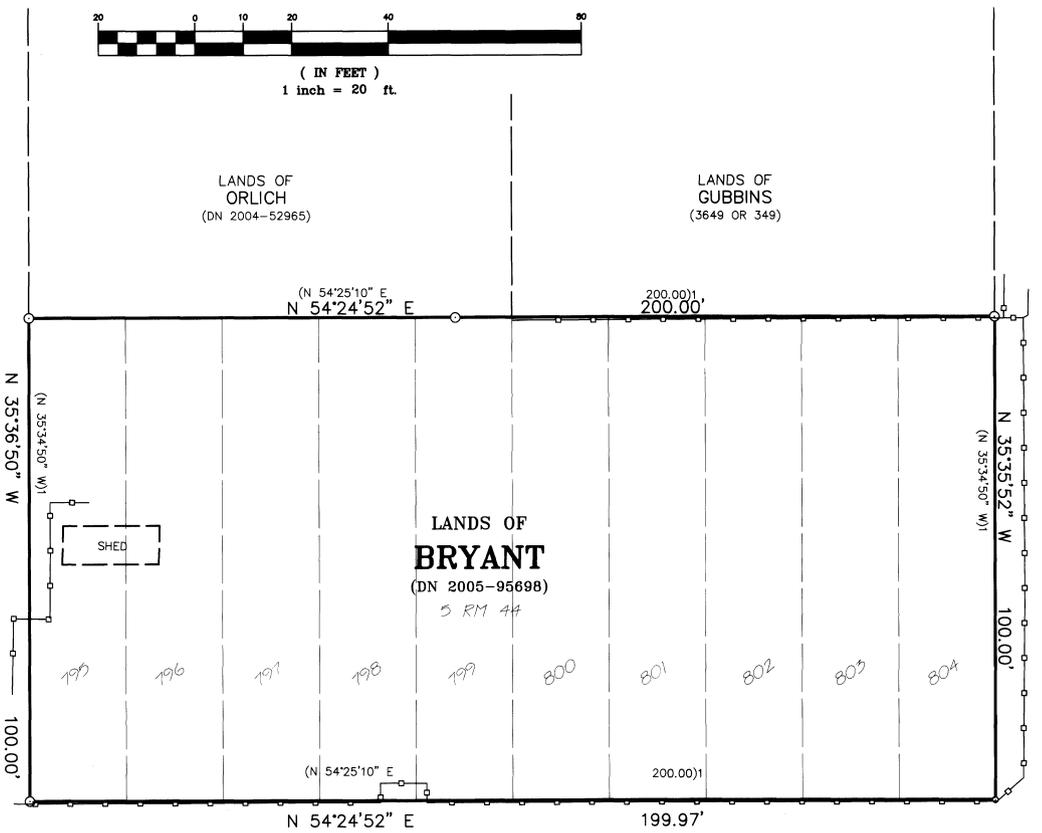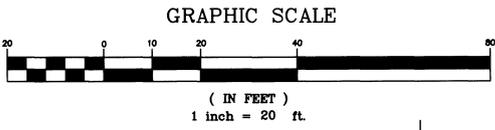

ROAD

(40' R/W)

ROAD

(40' R/W)

BIRCH

LEGEND

- Set Nail & Tag, Stamped "LS 6649"
- Set 3/4" Iron Pipe & Plastic Plug, Stamped "LS 6649"
- U.N.O. Unless Noted Otherwise
- Wood Fence
- x— Wire Fence



RECORD OF SURVEY

Lands of
 CARLIN (DN 2000-15324, DN 2008-31410, DN 2002-33011);
 DWALEEBE (DN 2007-27038 & 2005-71202); RICKERD
 (DN 2001-79455); BRYANT (2005-95698); WHITEFIELD
 (DN 99-08365 & DN 2008-12554); SIMAC (DN 95-31879)
 Being Lots 453-460, 476-479, 657-672, 795-804,
 1110-1114, 1850-1851, 2568-2578, 2547-2548 & 4922-4938
 of the Map of Bolinas Beach recorded in Book 5 Page 44

BOLINAS
 COUNTY OF MARIN STATE OF CALIFORNIA
 NOVEMBER 2008 SCALE: 1" = 20'

L.A. Stevens & Associates, Inc.
 Professional Land Surveyors * (415) 382-7713
 7 Commercial Blvd. Suite 1 * Novato, California 94949

All distances are in feet and decimals thereof.

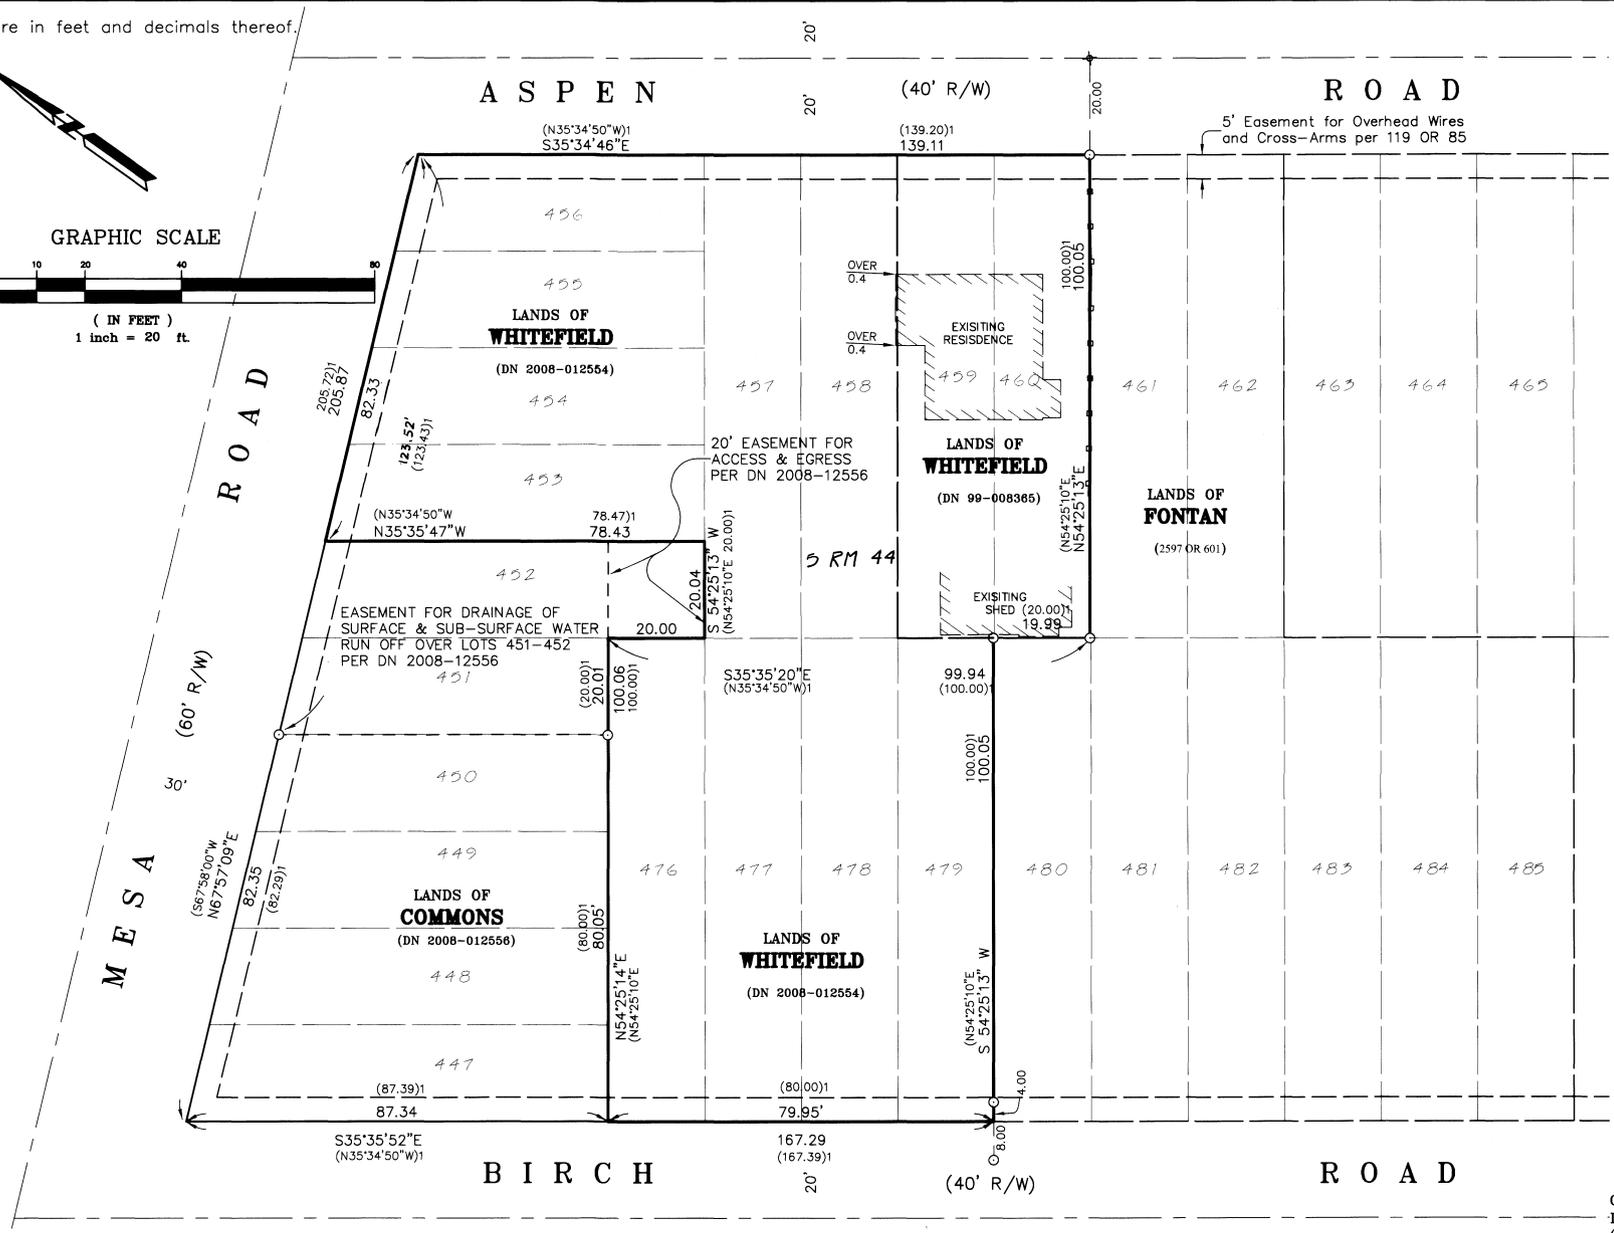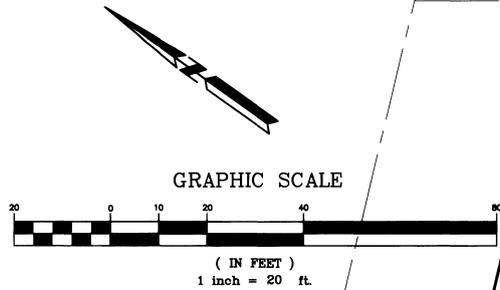

LEGEND

- ✕ Set Nail & Brass Washer, Stamped "LS 6649"
- Set 3/4" Iron Pipe & Plastic Plug, Stamped "LS 6649"
- U.N.O. Unless Noted Otherwise
- Wood Fence

REFERENCES

() 1 5 RM 44, recorded May 3, 1927

RECORD OF SURVEY

Lands of
 CARLIN (DN 2000-15324, DN 2008-31410, DN 2002-33011);
 DWALLEEBE (DN 2007-27038 & 2005-71202); RICKERD
 (DN 2001-79455); BRYANT (2005-95698); WHITEFIELD
 (DN 99-08365 & DN 2008-12554); SIMAC (DN 95-31879)

Being Lots 453-460, 476-479, 657-672, 795-804,
 1110-1114, 1850-1851, 2568-2578, 2547-2548 & 4922-4938
 of the Map of Bolinas Beach recorded in Book 5 Page 44

BOLINAS
 COUNTY OF MARIN STATE OF CALIFORNIA
 NOVEMBER 2008 SCALE: 1" = 20'

L.A. Stevens & Associates, Inc.
 Professional Land Surveyors * (415) 382-7713
 7 Commercial Blvd. Suite 1 * Novato, California 94949


All distances are in feet and decimals thereof.

FERN ROAD

(40' R/W)

ALDER DRIVE

(60' R/W)

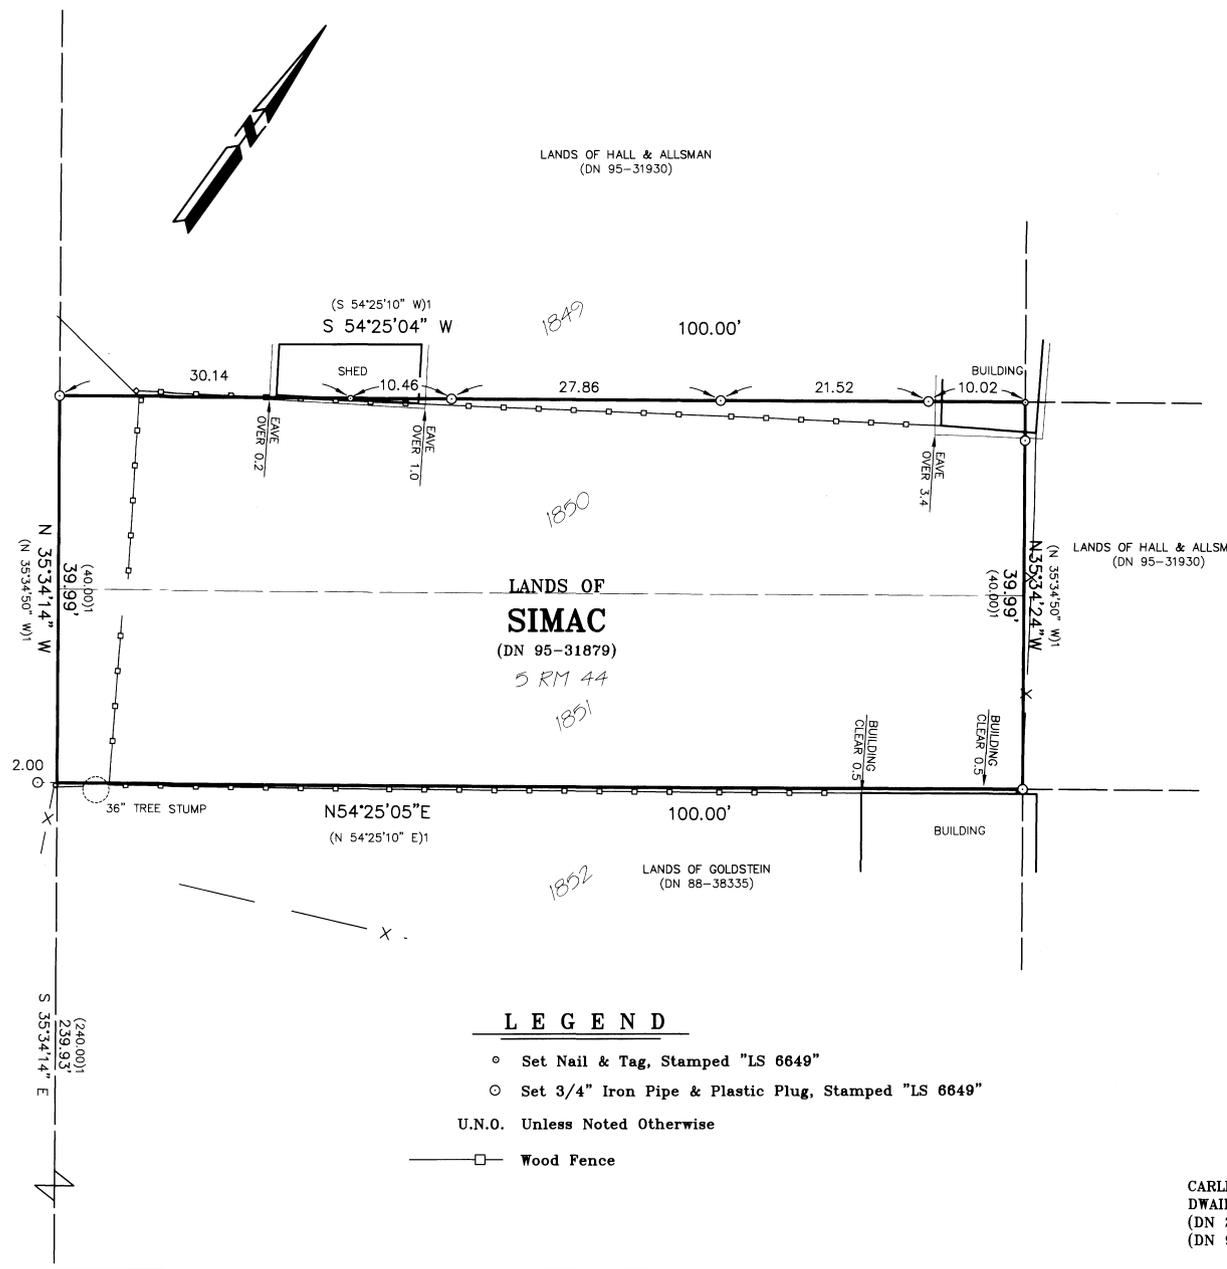

RECORD OF SURVEY

Lands of
 CARLIN (DN 2000-15324, DN 2008-31410, DN 2002-33011);
 DWALEEBE (DN 2007-27038 & 2005-71202); RICKERD
 (DN 2001-79455); BRYANT (2005-95698); WHITEFIELD
 (DN 99-08365 & DN 2008-12554); SIMAC (DN 95-31879)

Being Lots 453-460, 476-479, 657-672, 795-804,
 1110-1114, 1850-1851, 2568-2578, 2547-2548 & 4922-4938
 of the Map of Bolinas Beach recorded in Book 5 Page 44

BOLINAS
 COUNTY OF MARIN STATE OF CALIFORNIA
 NOVEMBER 2008 SCALE: 1" = 10'

L.A. Stevens & Associates, Inc.
 Professional Land Surveyors * (415) 382-7713
 7 Commercial Blvd. Suite 1 * Novato, California 94949