


REFERENCES

- R1 DENOTES 2 RM 38
- R2 DENOTES DN 1995-005800
- R3 DENOTES 2000 RS 233
- R4 DENOTES 2005 RS 80
- R5 DENOTES DN 2006-075772
- R6 DENOTES DN 1995-034861
- R7 DENOTES DN 1990-043969
- R8 DENOTES DN 2003-154348
- R10 DENOTES DN 1999-042014
- R11 DENOTES DN 2003-019670
- R12 DENOTES DN 2004-100383

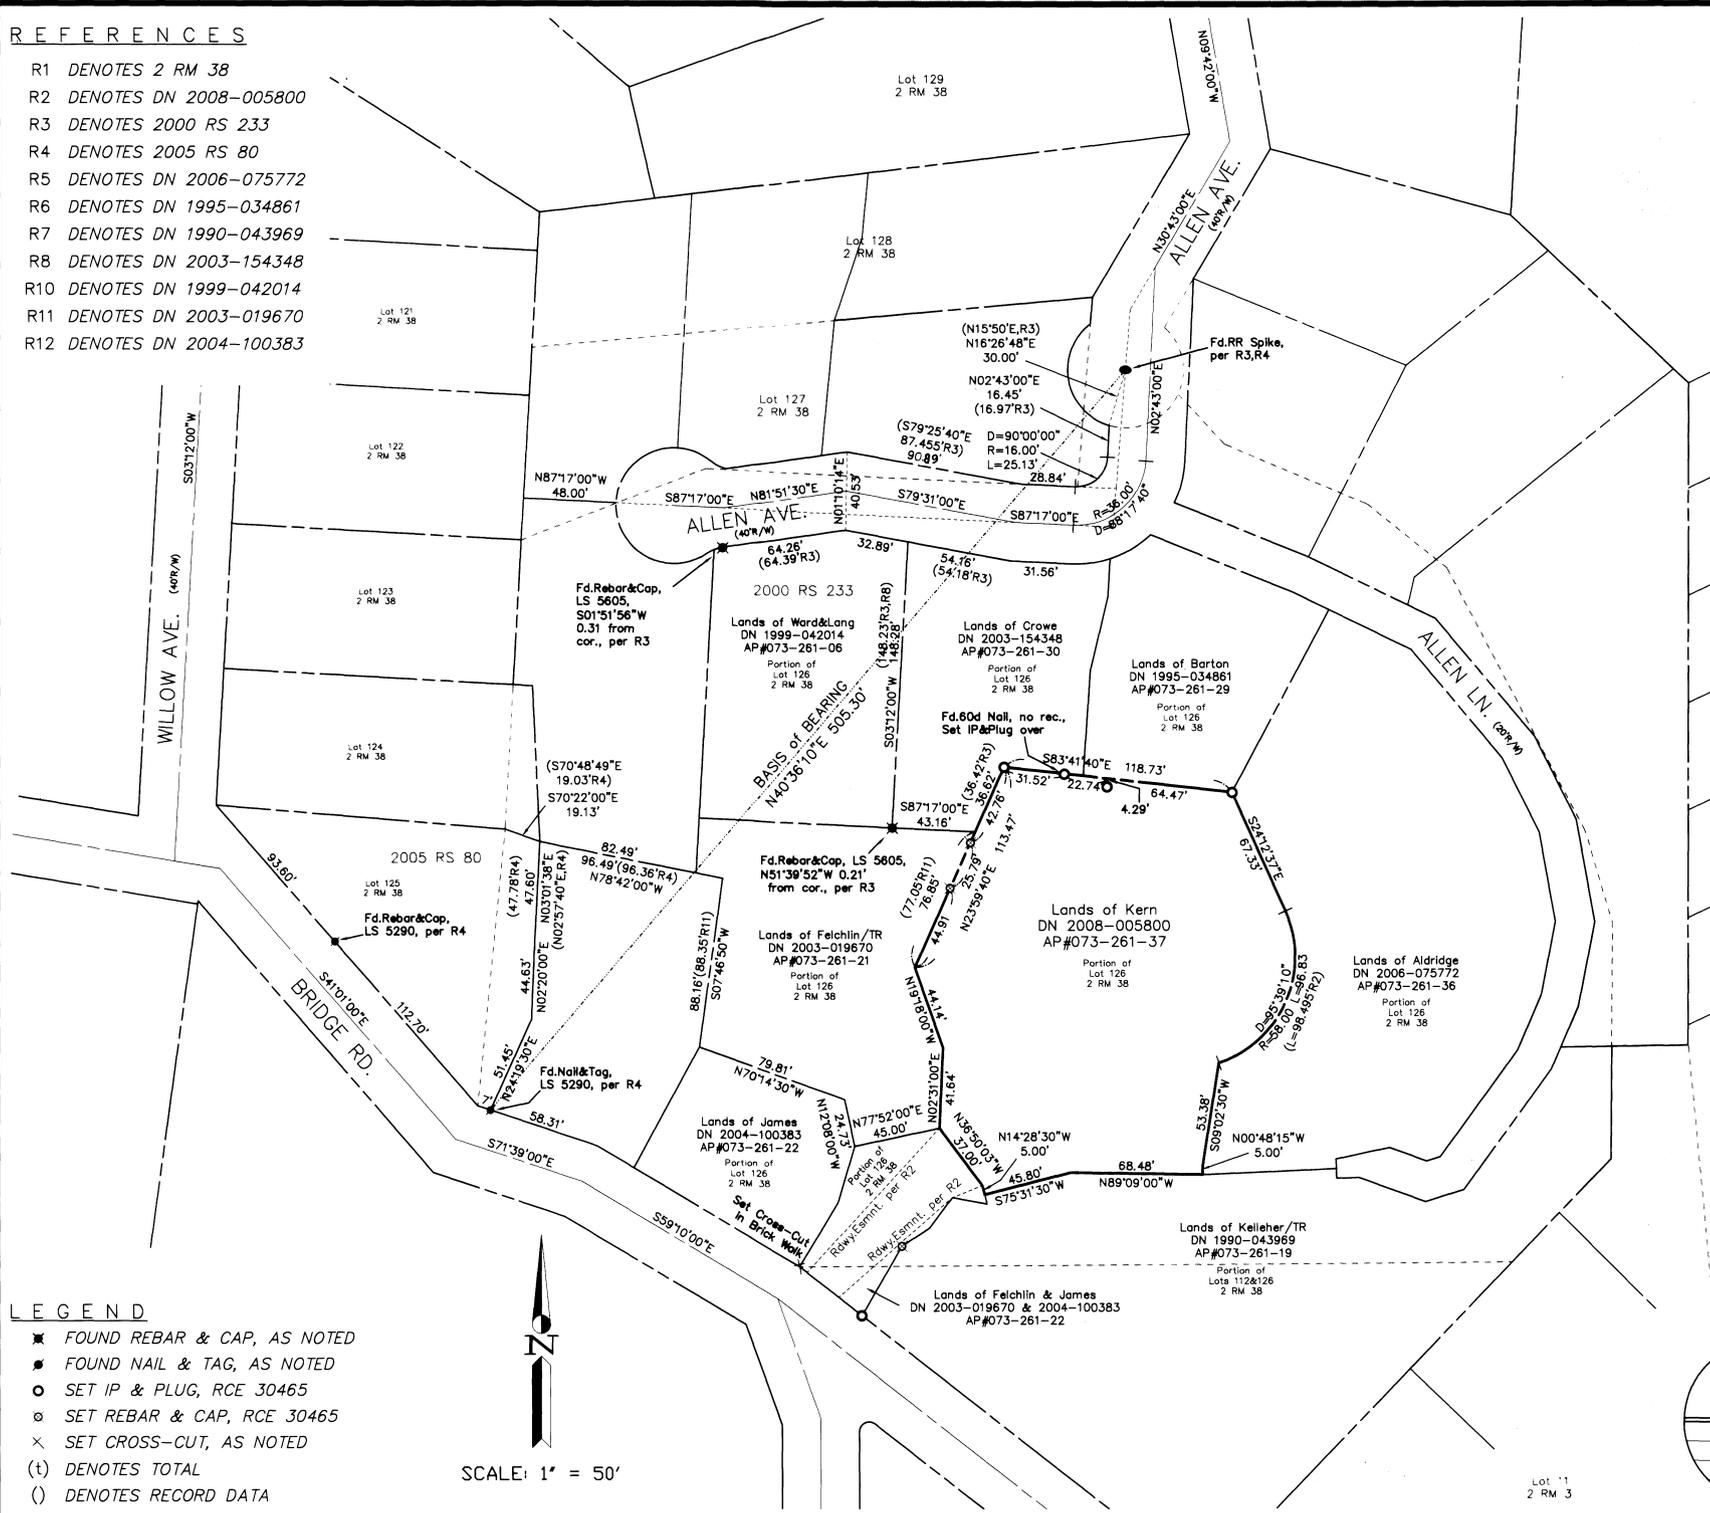

LEGEND

- ✱ FOUND REBAR & CAP, AS NOTED
- ✱ FOUND NAIL & TAG, AS NOTED
- SET IP & PLUG, RCE 30465
- SET REBAR & CAP, RCE 30465
- × SET CROSS-CUT, AS NOTED
- (t) DENOTES TOTAL
- () DENOTES RECORD DATA

SCALE: 1" = 50'

NOTE: All distances are in feet and decimals thereof.

ENGINEER'S STATEMENT:

This map correctly represents a survey made by me or under my direction and is based on a field survey in conformance with the requirements of the Professional Lands Surveyor's Act at the request of Kern in Jan. 2009.

Signed this 04 Day of June, 2009.

J.L. Hallberg
 James L. Hallberg
 RCE No. 30465, Exp. 3/31/08



COUNTY SURVEYOR'S STATEMENT:

This map has been examined in accordance with Section 8766 of the Professional Land Surveyor's Act dated this 17TH day of JUNE, 2009.

Craig Tackabery
 Craig Tackabery, County Surveyor



RECORDER'S STATEMENT

Filed this 19 day of JUNE, 2009, at 10:04 A.m in Book 2009 of Maps at Page 93 at the request of the Marin County Public Works.

Serial No. 2009-0034772 Fee: \$7-

Jean C. Flager
 Jean C. Flager, County Recorder

Don Wylie
 Don Wylie, Deputy

BASIS OF BEARINGS

The basis of bearing for this survey is N40°36'10"E, 505.30' (505.28'Meas.) between the found Railroad Spike and the found Nail & Tag, as shown and noted herein.

RECORD OF SURVEY

Lands of KERN
 (DN 2008-005800)
 Being a Portion of Lot 126, 2 RM 38
 Ross, Marin County, California
 Scale: 1" = 50' Date: Jun. 2009

J.L. ENGINEERING

Civil Engineers - Land Surveyors
 San Rafael, California

