

BASIS OF BEARINGS

THE BASIS OF BEARINGS FOR THIS SURVEY IS
N 29°14'02" E BETWEEN FOUND CENTERLINE MONUMENTS
PER RECORDED MAP, 7 R.M. 46, MARIN COUNTY RECORDS.

COUNTY RECORDER'S STATEMENT

Filed this 26 day of JUNE, 2009, at 1221A, in Book 2009

of Maps at Page 98 at the Request of the County Surveyor.

Serial Number 2009-0036393

Juan C. Thayer
County Recorder

Fee: 87-

Don Wolfe
Deputy County Recorder

COUNTY SURVEYOR'S STATEMENT

This map has been examined in accordance with Section 8766 of the Professional Land Surveyor's Act this 24TH day of JUNE, 2009.

Craig Tackabery
County Surveyor



SURVEYOR'S STATEMENT

This map correctly represents a survey made by me or under my direction in conformance with the requirements of the Professional Land Surveyors Act, at the request of Jerry Hannan in March, 2009.

Stephen J. Flatland
Stephen J. Flatland PLS 7744
My License Expires 12/31/09



RECORD OF SURVEY

LANDS OF HANNAN


D.N. 2006-40222
D.N. 2008-37239

CITY OF SAN RAFAEL COUNTY OF MARIN CALIFORNIA

SCALE: 1" = 40' DATE: MARCH, 2009

STEPHEN FLATLAND LAND SURVEYOR
P.O. BOX 1837 SAN ANSELMO, CA
PH: (415) 457-5081

A.P.N. 015-081-01 & 015-250-02 SHEET 1 OF 1

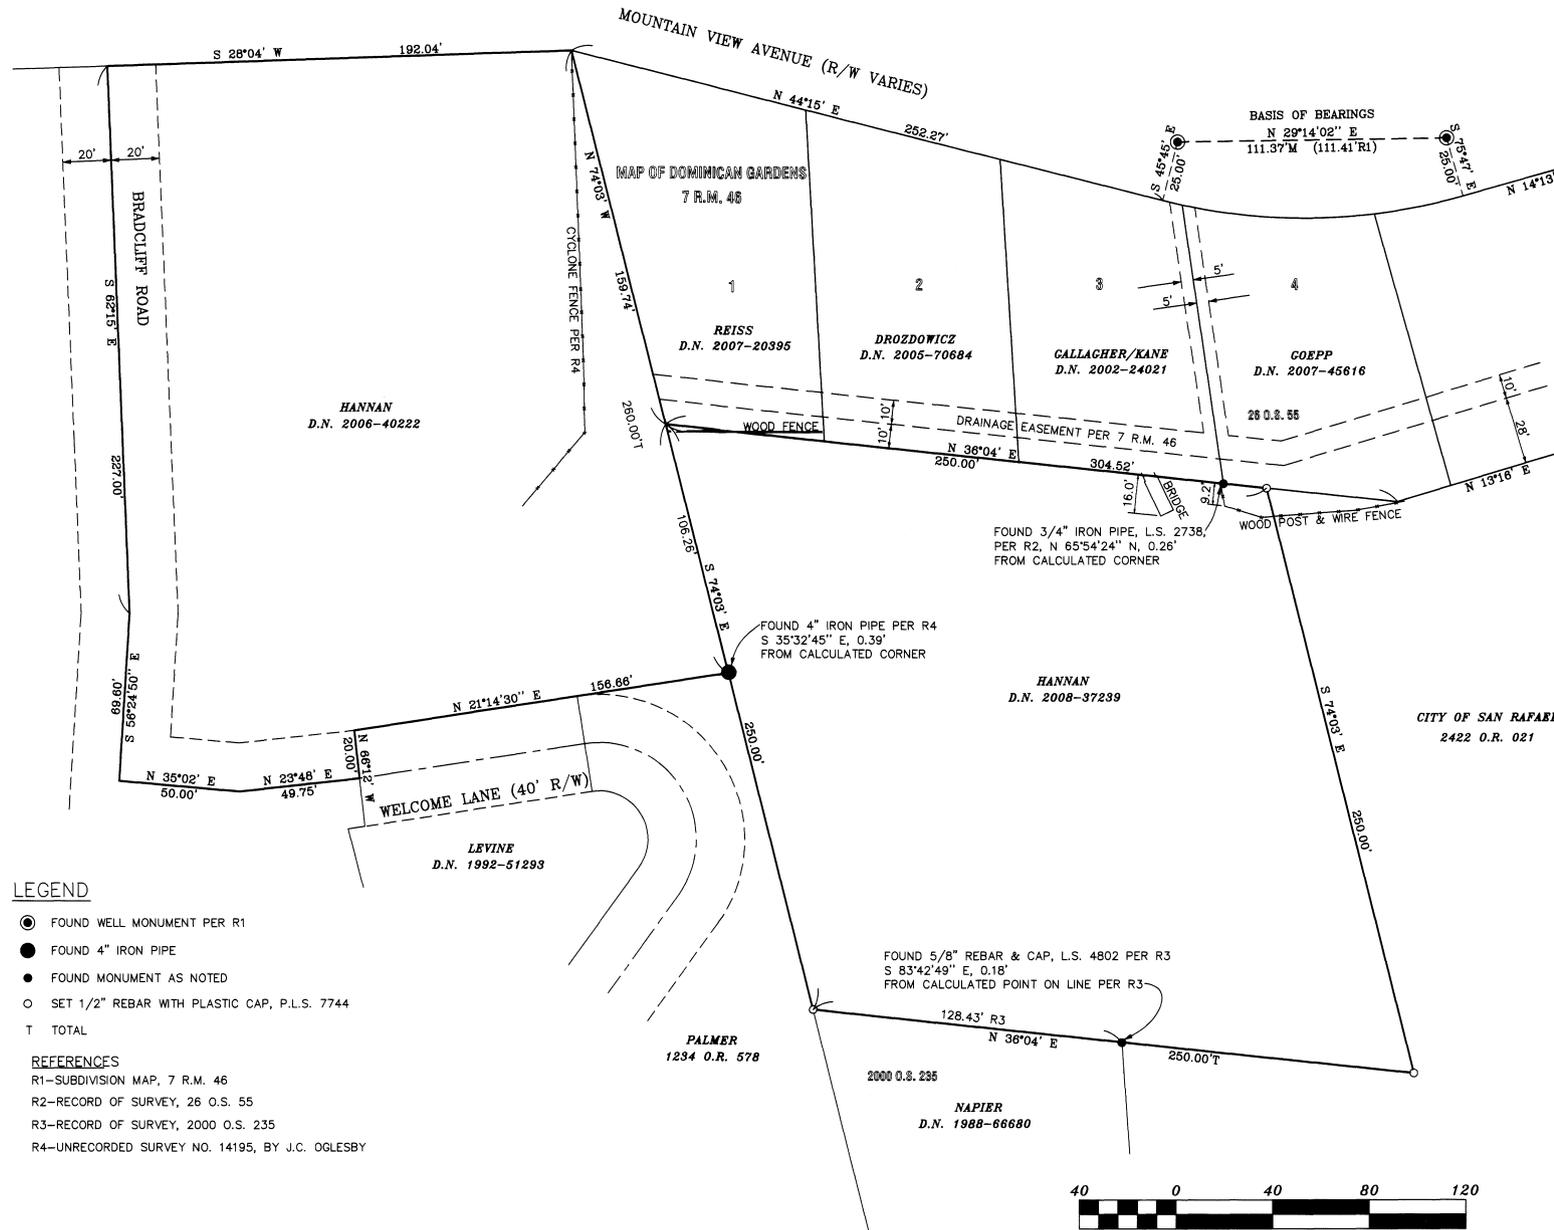

LEGEND

- FOUND WELL MONUMENT PER R1
- FOUND 4" IRON PIPE
- FOUND MONUMENT AS NOTED
- SET 1/2" REBAR WITH PLASTIC CAP, P.L.S. 7744
- T TOTAL

REFERENCES

- R1-SUBDIVISION MAP, 7 R.M. 46
- R2-RECORD OF SURVEY, 26 O.S. 55
- R3-RECORD OF SURVEY, 2000 O.S. 235
- R4-UNRECORDED SURVEY NO. 14195, BY J.C. OGLESBY

ALL DISTANCES AND DIMENSIONS ARE IN FEET AND DECIMALS THEREOF.



Scale 1" = 40'