


ENGINEERS STATEMENT :

THIS MAP CORRECTLY REPRESENTS A SURVEY MADE BY ME OR UNDER MY DIRECTION AND IS BASED UPON A FIELD SURVEY MADE IN CONFORMANCE WITH THE REQUIREMENTS OF THE PROFESSIONAL LAND SURVEYOR'S ACT AT THE REQUEST OF KEN KECSKES, APRIL 2009

SIGNED THIS 24TH DAY OF JUNE, 2009

Douglas J. Matteson  
Douglas Matteson RCE 18200

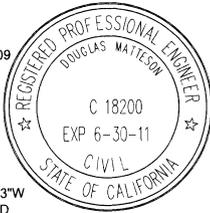

NOTES:

1. THE BASIS OF BEARING FOR THIS SURVEY IS N40°01'13"W AS CALCULATED FROM FOUND MONUMENTS ON RECORD MAPS, R2 & R3.

2. ALL DISTANCES ARE SHOWN IN FEET AND DECIMALS THEREOF.

RECORDER'S STATEMENT

FILED THIS 26 DAY OF JUNE 2009

AT 10:04 A.M. IN BOOK 2009 PAGE 99 OF MAPS.

AT THE REQUEST OF THE MARIN COUNTY DEPARTMENT OF PUBLIC WORKS

SERIAL NO. 2009-0036394 FEE \$7-

Jan C. Hayes  
COUNTY RECORDER  
Don W. Fie  
BY DEPUTY





COUNTY SURVEYOR'S STATEMENT

THIS MAP HAS BEEN EXAMINED IN ACCORDANCE WITH SECTION 8766 OF THE PROFESSIONAL LAND SURVEYOR'S ACT

THIS 24TH DAY OF JUNE, 2009



Craig Tackabery  
COUNTY SURVEYOR

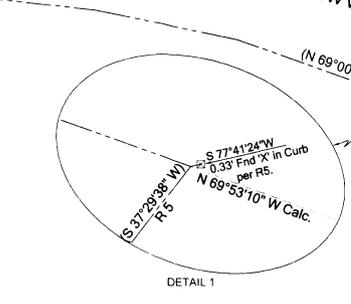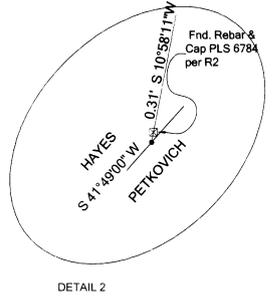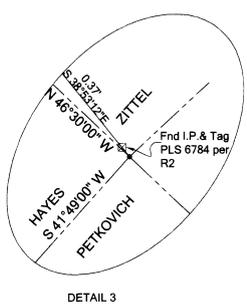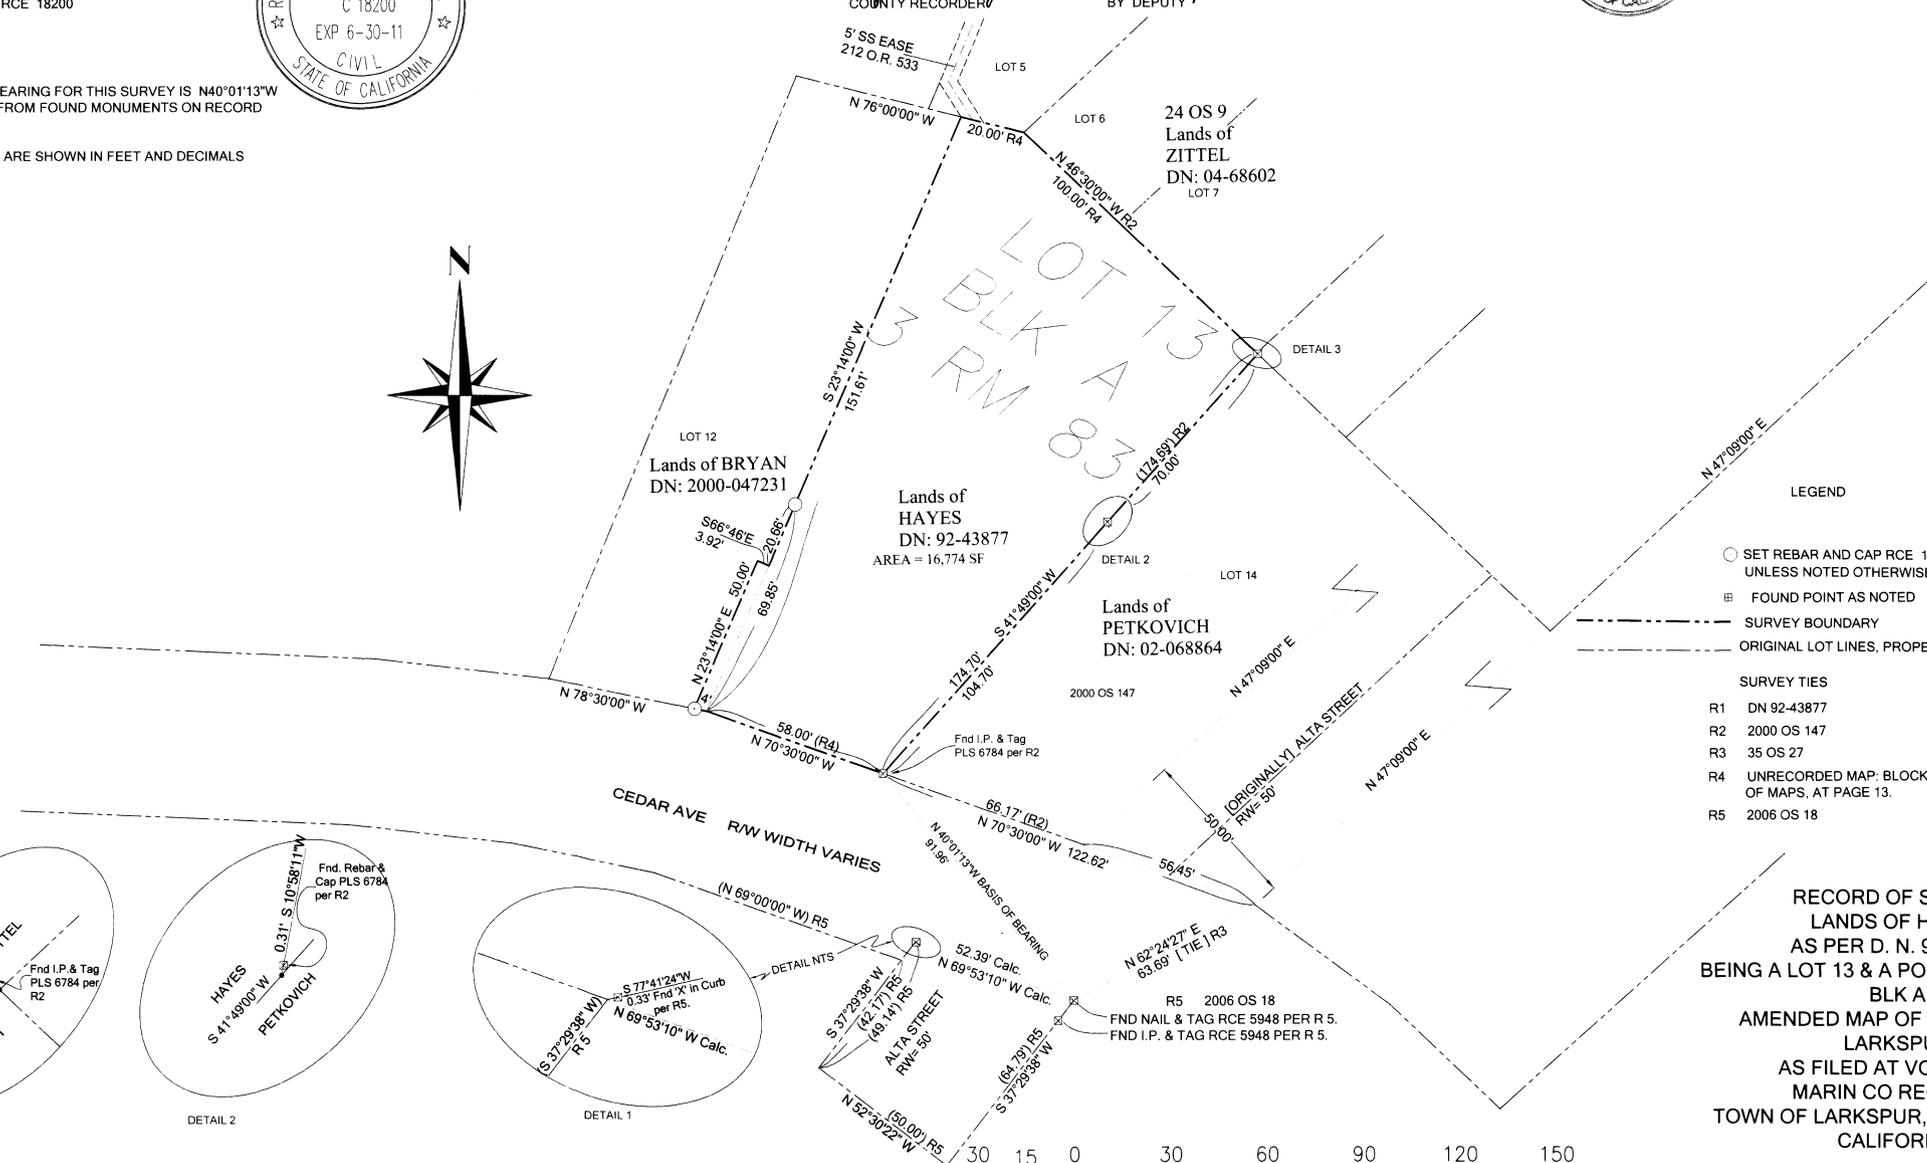

- LEGEND
- SET REBAR AND CAP RCE 18200 UNLESS NOTED OTHERWISE
  - FOUND POINT AS NOTED
  - SURVEY BOUNDARY
  - - - ORIGINAL LOT LINES, PROPERTY LINES, RIGHTS OF WAY
- SURVEY TIES
- R1 DN 92-43877
  - R2 2000 OS 147
  - R3 35 OS 27
  - R4 UNRECORDED MAP: BLOCK 'A' BOOK 1, OF MAPS, AT PAGE 13.
  - R5 2006 OS 18

RECORD OF SURVEY  
LANDS OF HAYES  
AS PER D. N. 92-43877  
BEING A LOT 13 & A PORTION OF LOT 12  
BLK A  
AMENDED MAP OF THE TOWN OF  
LARKSPUR  
AS FILED AT VOL 3, P 83,  
MARIN CO RECORDS;  
TOWN OF LARKSPUR, MARIN COUNTY  
CALIFORNIA



DJ MATTESON CIVIL ENGINEER

200 GATE FIVE ROAD #210A SAUSALITO, CA 94965

SCALE 1" = 30'  
APN: 020-201-16

DATE: APRIL 2009  
SHEET ONE OF ONE