


SURVEYOR'S STATEMENT

THIS MAP CORRECTLY REPRESENTS A SURVEY MADE BY ME, OR UNDER MY DIRECTION, IN CONFORMANCE WITH THE REQUIREMENTS OF THE LAND SURVEYOR'S ACT, AT THE REQUEST OF:
DON SAXBY

IN OCTOBER, 2009

CSW/STUBER-STROEH ENGINEERING GROUP, INC.

Ronald B. Simpkins
RONALD B. SIMPKINS LS 3201
LICENSE EXPIRES: 06-30-10

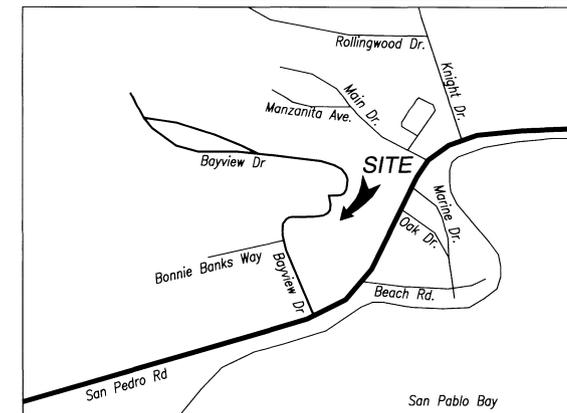

VICINITY MAP

COUNTY RECORDER'S STATEMENT

FILED THIS 16 DAY OF JUNE, 2009, AT 10:14AM, IN BOOK 2009 OF MAPS AT PAGE 102 AT THE REQUEST OF THE MARIN COUNTY DEPARTMENT OF PUBLIC WORKS.



2009-0036397 57-

SERIAL NO. _____ FEE: _____
Joan C. Hayes *Don Wylie*
COUNTY RECORDER BY DEPUTY

COUNTY SURVEYOR'S STATEMENT

THIS MAP HAS BEEN EXAMINED IN ACCORDANCE WITH SECTION 8766 OF THE LAND SURVEYOR'S ACT, THIS 24 TH DAY OF JUNE, 2009.

Craig Tackabery
CRAIG TACKABERY, COUNTY SURVEYOR 12-31-2010
LICENSE EXPIRATION DATE


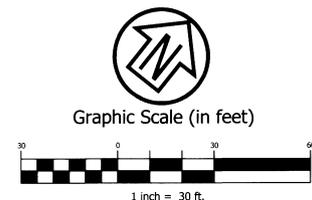
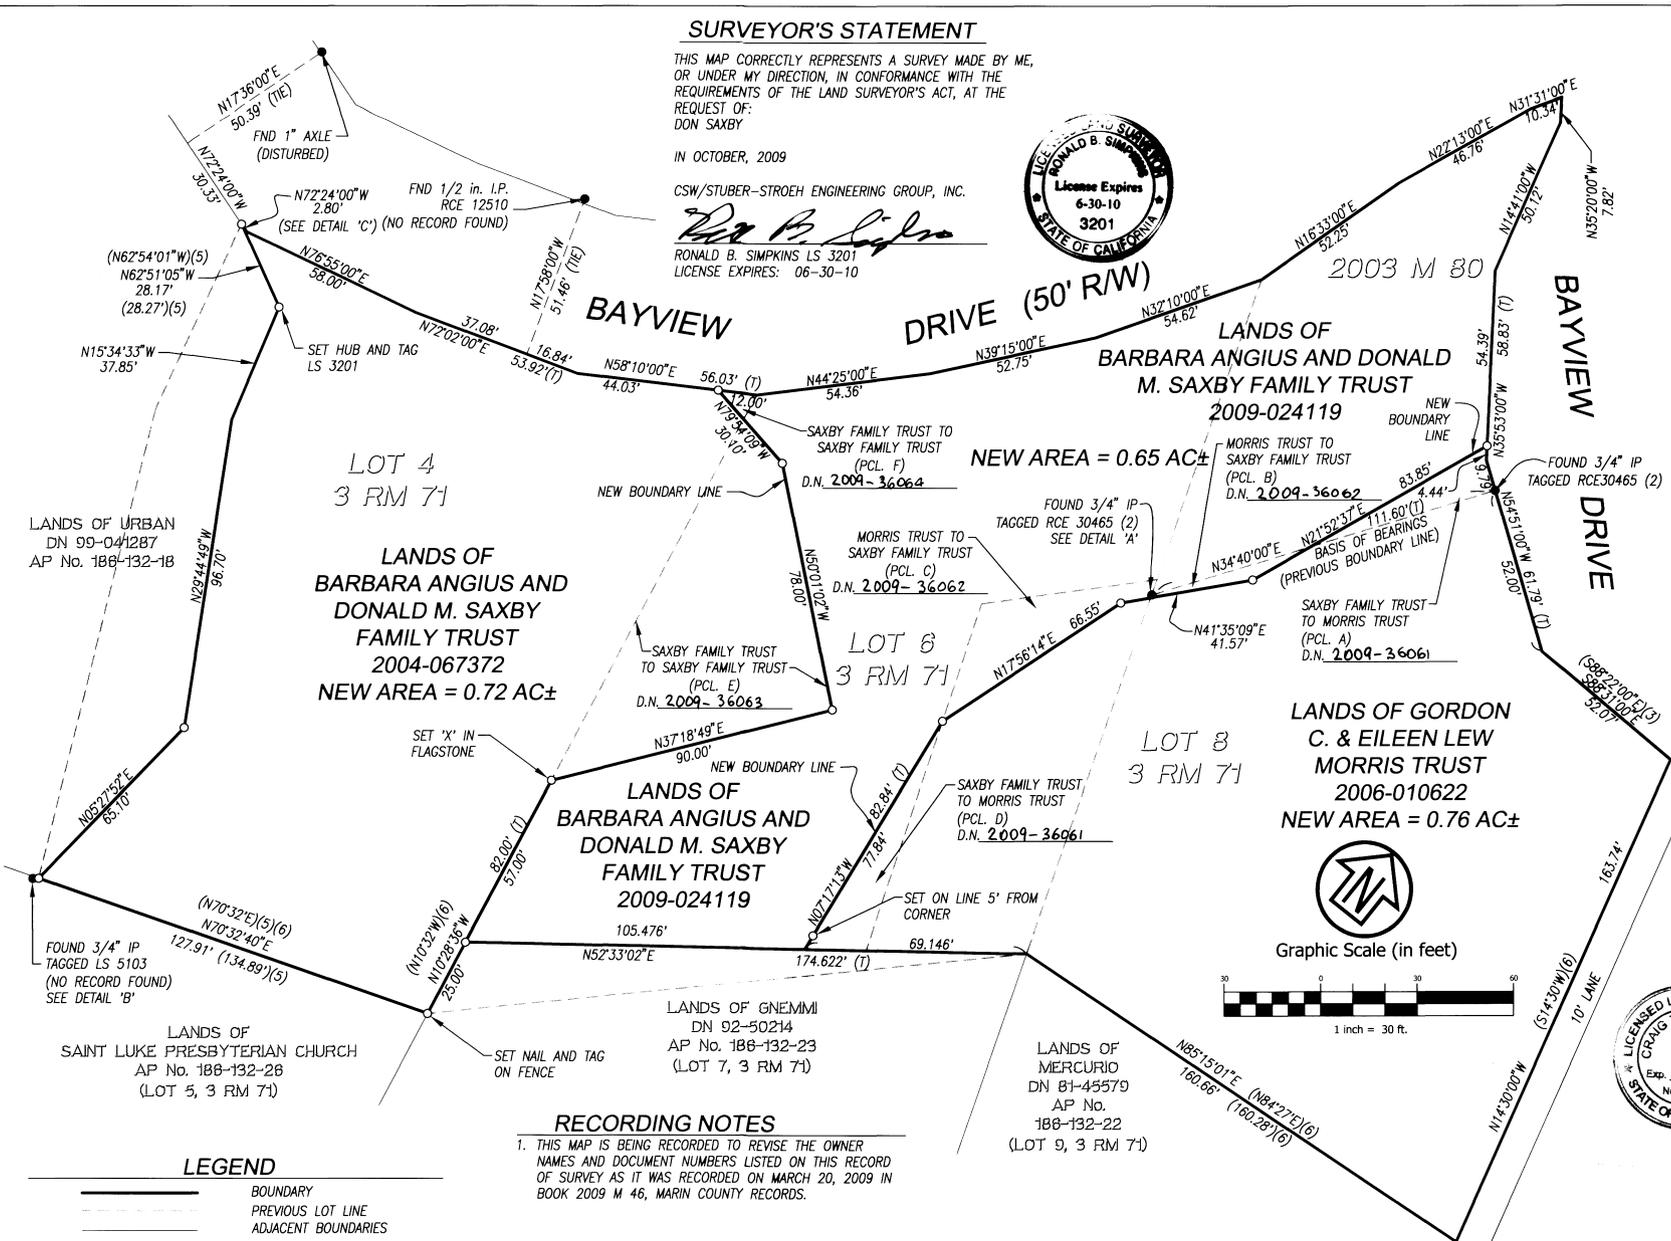


RECORDING NOTES

1. THIS MAP IS BEING RECORDED TO REVISE THE OWNER NAMES AND DOCUMENT NUMBERS LISTED ON THIS RECORD OF SURVEY AS IT WAS RECORDED ON MARCH 20, 2009 IN BOOK 2009 M 46, MARIN COUNTY RECORDS.

LEGEND

- BOUNDARY
- - - - PREVIOUS LOT LINE
- ADJACENT BOUNDARIES
- ⊙ FOUND STD. STREET MONUMENT PER 11 RM 5
- FOUND 3/4" IP AS NOTED
- SET IP TAGGED LS 3201 OR AS NOTED
- (1) TOTAL
- (2) 11 RM 5, MARIN COUNTY RECORDS
- (3) 2003 M 80, MARIN COUNTY RECORDS
- (4) 2006-010622, MARIN COUNTY RECORDS
- (5) 2009-024119, MARIN COUNTY RECORDS
- (6) 2004-067372, MARIN COUNTY RECORDS
- (7) 3 RM 71, MARIN COUNTY RECORDS
- (8) 2009-022581, MARIN COUNTY RECORDS

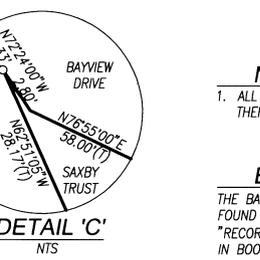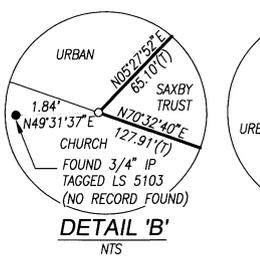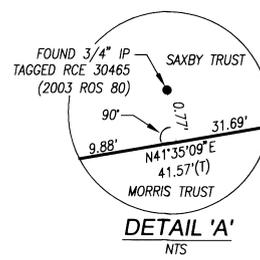

NOTES

1. ALL DISTANCES SHOWN HEREON ARE IN FEET AND DECIMALS THEREOF.

BASIS OF BEARING

THE BASIS OF BEARING FOR THIS SURVEY IS S34°40'00"W BETWEEN TWO FOUND MONUMENTS AS SHOWN UPON THE CERTAIN MAP ENTITLED "RECORD OF SURVEY, LANDS OF BICARDO (DN 2002-034965)", RECORDED IN BOOK 2003 OF MAPS, AT PAGE 80, MARIN COUNTY RECORDS

AMENDED RECORD OF SURVEY THE LANDS OF SAXBY

2004-067372, 2009-024119, AND MORRIS 2006-010622
LOT LINE ADJUSTMENT NO. LL 05-15
BEING PORTIONS OF LOTS 4, 6 AND 8
MAP OF BAYSIDE ACRES, 3 M 71

COUNTY OF MARIN OCTOBER, 2008 CALIFORNIA
CSW ST 2

CSW/Stuber-Stroeh Engineering Group, Inc.
45 Leveroni Court Novato, CA 94949
tel: 415.883.9850 fax: 415.883.9835