

COUNTY SURVEYOR'S STATEMENT




THIS MAP HAS BEEN EXAMINED IN ACCORDANCE WITH SECTION 8766 OF THE PROFESSIONAL LAND SURVEYOR'S ACT THIS SIXTH DAY OF JULY, 2009.

CRAIG TACKABERY, COUNTY SURVEYOR



BASIS OF BEARINGS:

"PT. 'A' TO PT. 'B' AS N73°07'58"E, 284.95 (285.0) R1 AS CALCULATED FROM 30 OS 9.

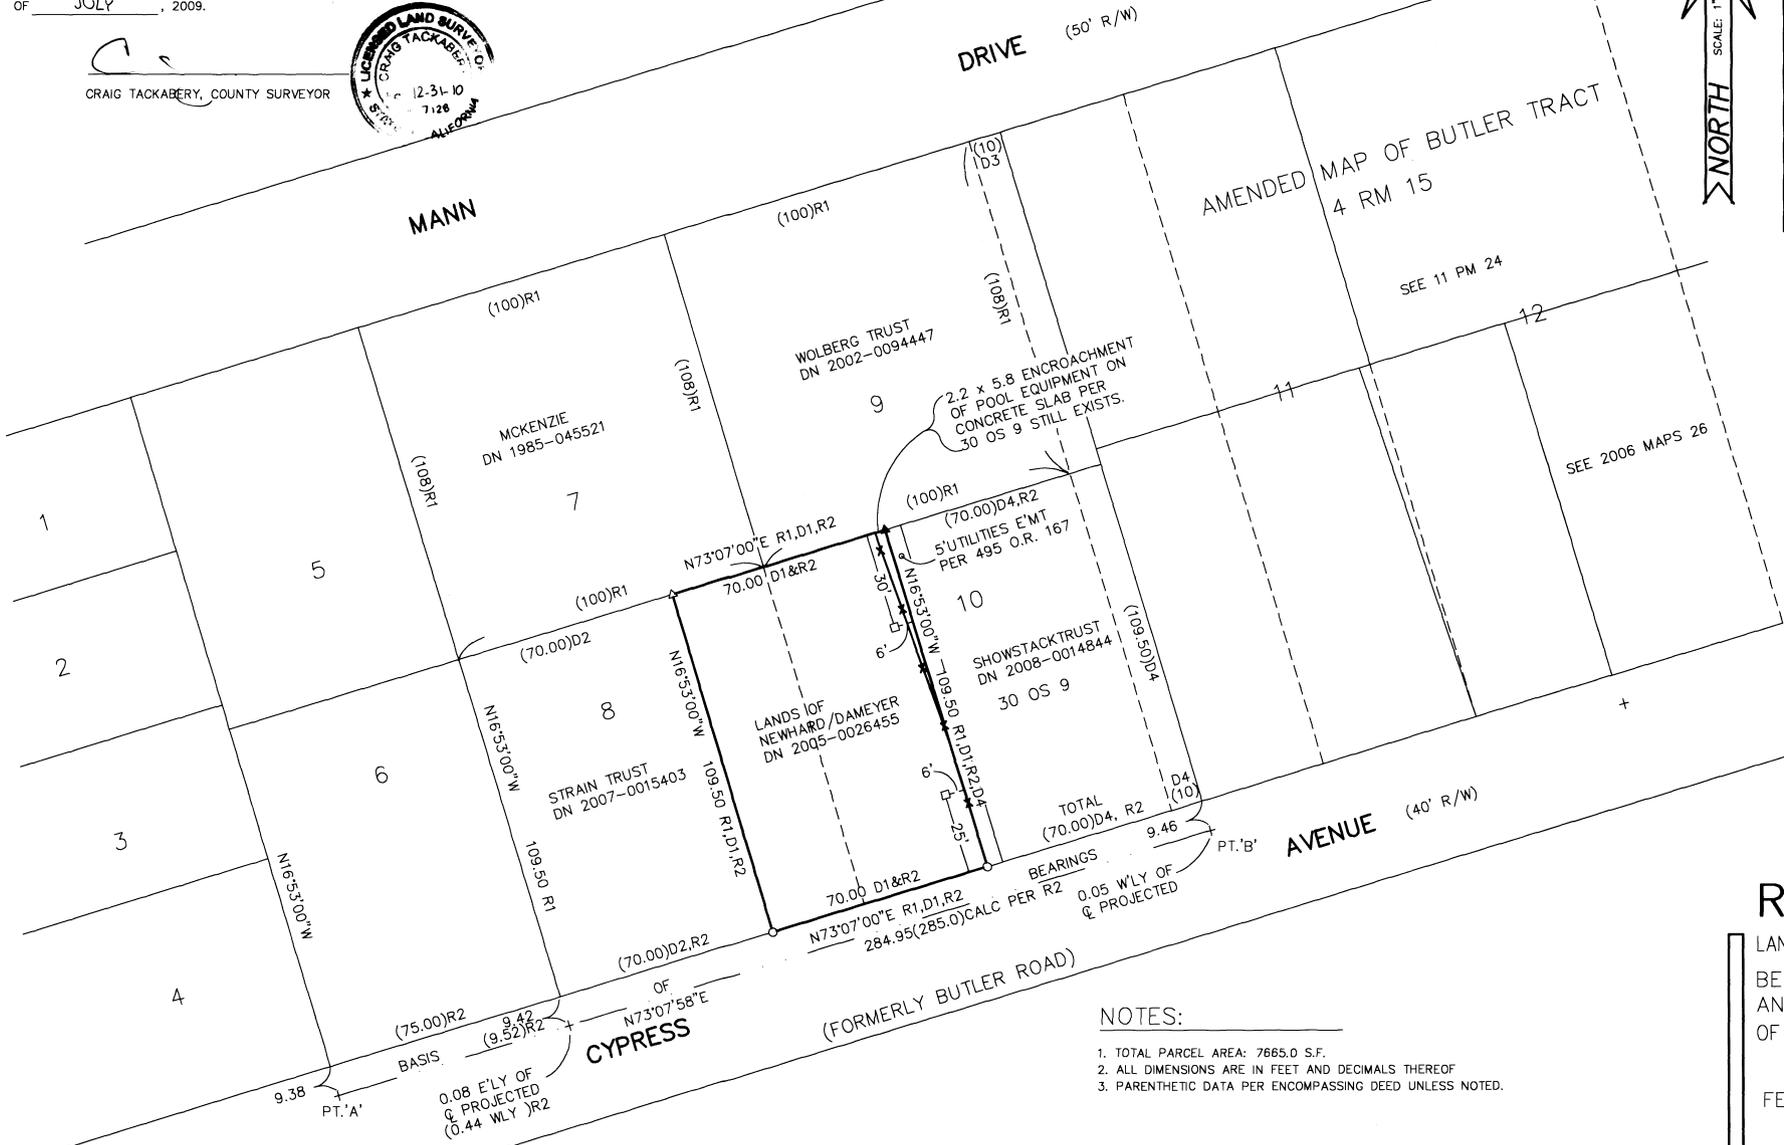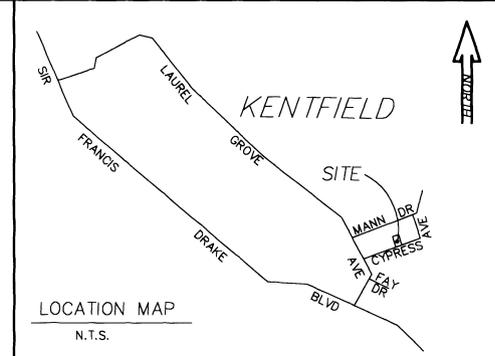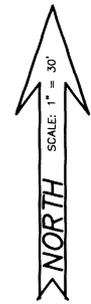

LEGEND

- + FND. CUT CROSS IN CURB PER R2
- ▲ FND. PK & TAG IN CONC., LS 4788 PER R2
- △ SET LEAD & TAG PLS 5296 IN CONC.
- SET 3/4" I.P. & TAG, PLS 5296
- SET HUB. & TAG, PLS 5296

REFERENCES

R1	4 RM 15
R2	30 OS 9
D1	2005-0026455
D2	2007-0015403
D3	2002-0094447
D4	2008-14844

RECORD OF SURVEY

LANDS OF NEWHARD/DAMEYER DN 2005-0026455 BEING THE EASTERLY 30 FEET OF LOT 8 AND THE WESTERLY 40 FEET OF LOT 10 OF THE AMENDED MAP OF BUTLER TRACT 4 RM 15

FEBRUARY, 2009 SCALE: 1"=30'  
APN 071-172-16

KENTFIELD  
MARIN COUNTY ~ CALIFORNIA

JACOBS LAND SURVEYING  
P.O. BOX 7829  
COTATI, CA. 94931  
415 454-2235  
JOB NO.08-1188-M FB#59 DD#81

NOTES:

1. TOTAL PARCEL AREA: 7665.0 S.F.
2. ALL DIMENSIONS ARE IN FEET AND DECIMALS THEREOF
3. PARENTHETIC DATA PER ENCOMPASSING DEED UNLESS NOTED.

SURVEYOR'S STATEMENT

THIS MAP CORRECTLY REPRESENTS A SURVEY MADE BY ME IN CONFORMANCE WITH THE REQUIREMENTS OF THE PROFESSIONAL LAND SURVEYOR'S ACT AT THE REQUEST OF DAMEYER IN FEBRUARY, 2009.

*Steven H. Jacobs*  
STEVEN H. JACOBS  
P.L.S. 5296 EXP. 12-31-09



RECORDER'S STATEMENT

FILED THIS 10 DAY OF JULY, 2009, AT 10:04 AM IN BOOK 2009 OF MAPS AT PAGE 105 AT THE REQUEST OF THE COUNTY SURVEYOR.

*Jan C. Flayer*  
JAN C. FLAYER  
COUNTY RECORDER  
*Don W. Fie*  
DEPUTY

SERIAL NO. 2009-0039267  
FEE: 87-