


LIST OF MAPS USED BY THIS SURVEY  
M1 19 RM 70

KEY TO SYMBOLS

1. DISTANCES SHOWN ARE IN FEET AND DECIMAL FEET.
2. (xxx) COURSES SHOWN IN PARENTHESIS ARE RECORD COURSES AS NOTED.
3. ● FOUND IRON PIPE & TAG RCE 18221 (ORIGINAL CORNER OF SUBDIVISION)
4. ⊙ FOUND STD STREET MONUMENT PER 19 RM 70 (M1)



THE BASIS OF BEARING FOR THIS SURVEY IS THE LINE BETWEEN THE ORIGINAL STREET MONUMENTS OF 19 RM 70 AND THE PUBLISHED BEARING OF S 13°47'00" W

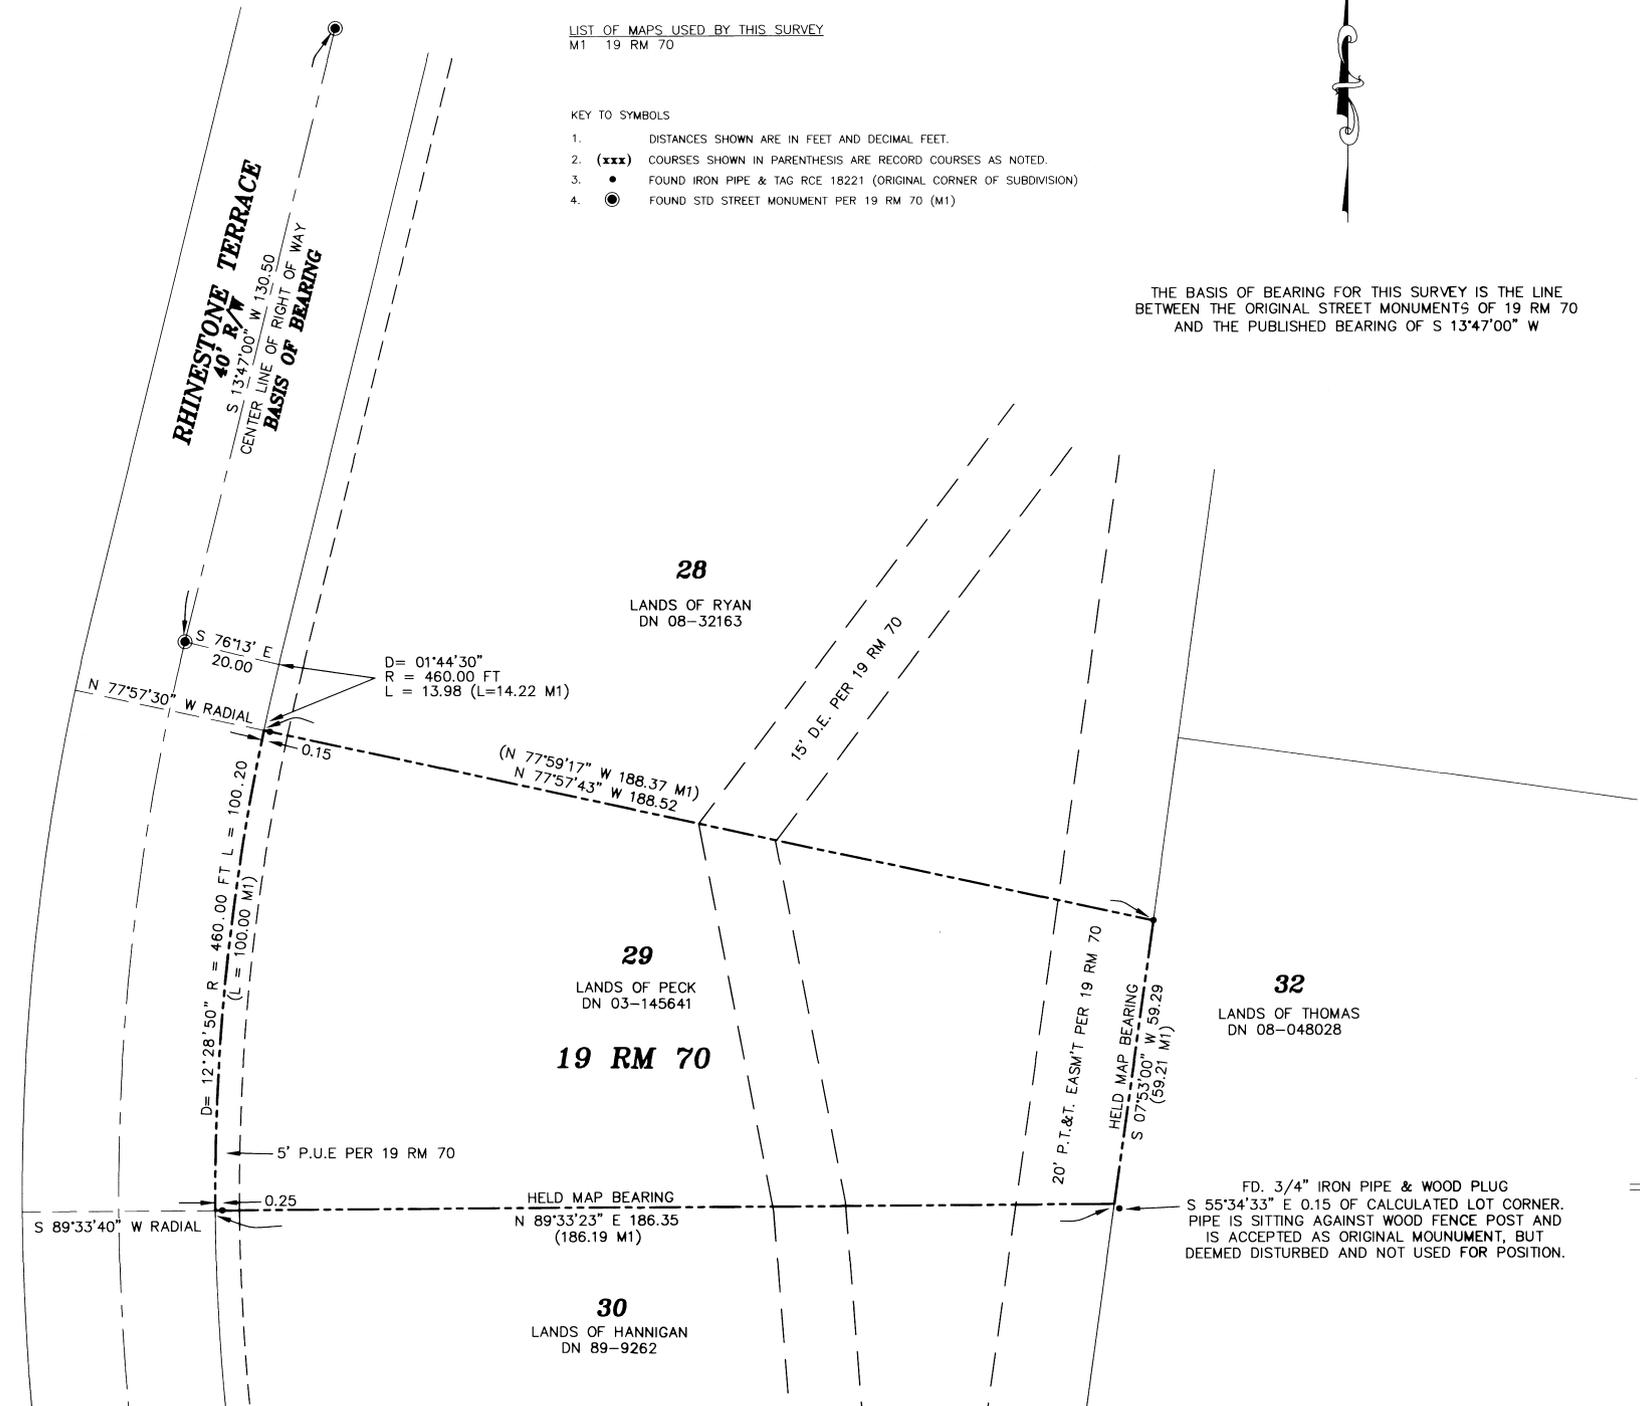

SURVEYOR'S STATEMENT

THIS MAP CORRECTLY REPRESENTS A SURVEY MADE BY ME OR UNDER MY DIRECTION IN CONFORMANCE WITH THE REQUIREMENTS OF THE "PROFESSIONAL LAND SURVEYOR'S ACT" AT THE REQUEST OF KATHERINE PECK IN MAY 2009

*David Harp*  
DAVID P. HARP L.S. 6290 EXP. 12/31/2009



COUNTY SURVEYOR'S STATEMENT

THIS MAP HAS BEEN EXAMINED IN ACCORDANCE WITH SECTION 8766 OF THE "PROFESSIONAL LAND SURVEYOR'S ACT" THIS 12TH OF AUGUST 2009.

*Craig Tackabery*  
CRAIG TACKABERY, COUNTY SURVEYOR



RECORDER'S STATEMENT

FILED THIS 13 DAY OF AUGUST 2009 AT 12:40 PM IN BOOK 2009 OF MAPS AT PAGE 122 AT THE REQUEST OF THE MARIN COUNTY PUBLIC WORKS DEPARTMENT. SERIAL NO. 2009-0046930 FEE \$7-

*Joan C. Steyer* COUNTY RECORDER *Don Wylie* BY DEPUTY

RECORD OF SURVEY

LANDS OF PECK

THAT CERTAIN PROPERTY DESCRIBED IN THE DEED DOCUMENT D.N. 03-145641, BEING LOT 29, OF THAT CERTAIN MAP ENTITLED "MAP OF LAS GALLINAS RANCH" FILED FOR RECORD IN VOLUME 19 OF MAPS AT PAGE 70, MARIN COUNTY, CALIFORNIA

SCALE 1"=20' MAY, 2009 SURVEY H1642

DAVID HARP & ASSOCIATES \* PROFESSIONAL LAND SURVEYORS 101 FLORIBEL AVENUE, SAN ANSELMO, CA 94960