

REFERENCES

- R1 DENOTES 21 OR 176
- R2 DENOTES DN 1991-049508
- R3 DENOTES 8 PM 9
- R4 DENOTES 542 OR 42
- R5 DENOTES 491 OR 148
- R6 DENOTES 3661 OR 185
- R7 DENOTES 568 OR 31
- R8 DENOTES 562 OR 447
- R9 DENOTES 10 RS 98
- R10 DENOTES 23 PM 77
- R11 DENOTES 2005 RS 175
- R12 DENOTES DN 1994-043751
- R13 DENOTES 6 RM 73
- R14 DENOTES DN 2008-017121
- R15 DENOTES DN 1994-044401
- R16 DENOTES 6 RM 52
- R17 DENOTES 3661 OR 185

NOTES:

1. The \odot of Ross St. and the common line between the Lands of H&K Holding Corp. et.al. & ERICSON, Southerly and Northerly respectively, were held as extensions of one another and perpendicular to Glenn St., per 491 OR 148: "BEGINNING at a stake driven at that point in the Westerly line of Glenn Street at which said Westerly line is intersected by the continuation Westerly of the center line of Ross Street, thence westerly in continuation of the course of the center line of Ross Street and at right angles to Glenn Street 288.36 feet, ..."
2. The \odot of Ross St. was held as N86°30'W as per 8 PM 9 and others in the adjacent block; thus all Deed calls on the Westerly side of Glenn St. were rotated 26' counter-clockwise to match the above referenced bearing
3. The Easterly line of the Lands of Tucker and the Westerly line of Glenn St. were held as common, namely N06°30'E
4. That portion of Reservoir Ave. running Northwesterly was held as a 50' R/W (called 40' R/W per 10 RS 98) at the Bearings as shown for the Northerly line of Reservoir Rd., per 10 RS 98

ENGINEER'S STATEMENT:

This map correctly represents a survey made by me or under my direction and is based on a field survey in conformance with the requirements of the Professional Lands Surveyor's Act at the request of B.Knez & E.Ericson in Sep. 2008.

Signed this 29 Day of July, 2009.

James L. Hallberg
RCE No. 30465, Exp. 3/31/2010



COUNTY SURVEYOR'S STATEMENT:

This map has been examined in accordance with Section 8766 of the Professional Land Surveyor's Act dated this 12TH day of AUGUST, 2009.

Craig Tackabery, County Surveyor



RECORDER'S STATEMENT

Filed this 13 day of AUGUST, 2009, at 12:40 P m in Book 2009 of Maps at Page 123, at the request of the Marin County Public Works.

Serial No. 2009-0046931 Fee: 37-

Jan C. Thayer
County Recorder

Don W. Fie
Deputy

BASIS OF BEARINGS



The basis of bearing for this survey is N83°30'00"W, 116.64' between the found open Iron Pipes, as noted and shown.

RECORD OF SURVEY

Lands of ERICSON/TR & H&K HOLDING CORP.
(DN 1991-049508 & 1994-044401)
San Rafael, Marin County, California
Scale: 1" = 40' Date: Jul 2009

J.L. ENGINEERING

Civil Engineers - Land Surveyors
San Rafael, California

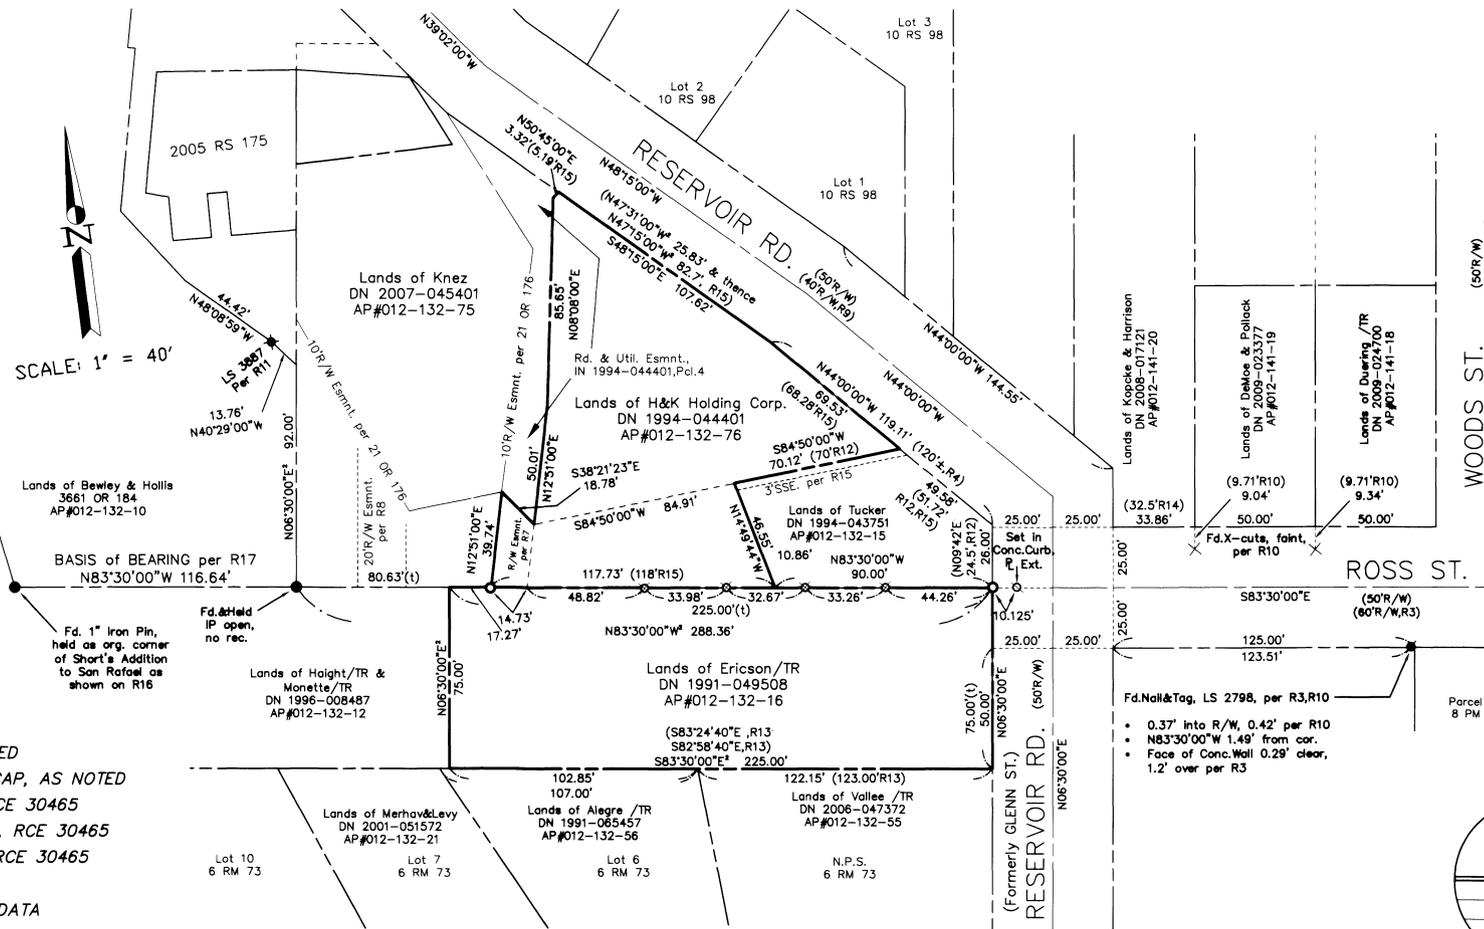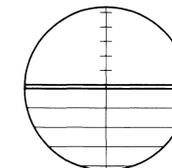

LEGEND

- FOUND IP, AS NOTED
- ⊗ FOUND REBAR & CAP, AS NOTED
- SET IP & PLUG, RCE 30465
- ⊙ SET REBAR & CAP, RCE 30465
- ⊖ SET NAIL & TAG, RCE 30465
- t DENOTES TOTAL
- () DENOTES RECORD DATA