


All distances are in feet and decimals thereof.


NOTE

THE BRASS DISK AT THE INTERSECTION OF WOOD HOLLOW DRIVE AND NUNES AND THE BRASS DISK IN NUNES DRIVE 70 FEET WESTERLY OF THE INTERSECTION WERE NOT HELD BECAUSE THEY WERE IN A SLIDE AREA. POINTS "A" & "B" WERE HELD BECAUSE THEY WERE DETERMINED TO BE OUTSIDE THE SLIDE AREA BY THIS SURVEYOR. THE BEARING AND DISTANCE FROM POINT "A" TO "B" IS N 61°00'33" W 449.65' (449.71)2.

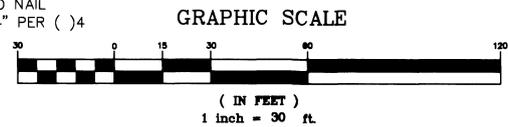

LEGEND

- Found Curb Cut per 20 RM 36
 - Found 3/4" Iron Pipe & Plastic Plug, Stamped "RCE 27577" per 21 RM 22, UNO
 - Found 2" Brass Disk, stamped "RCE 24480" per 20 RM 36, UNO
- UNO Unless Noted Otherwise

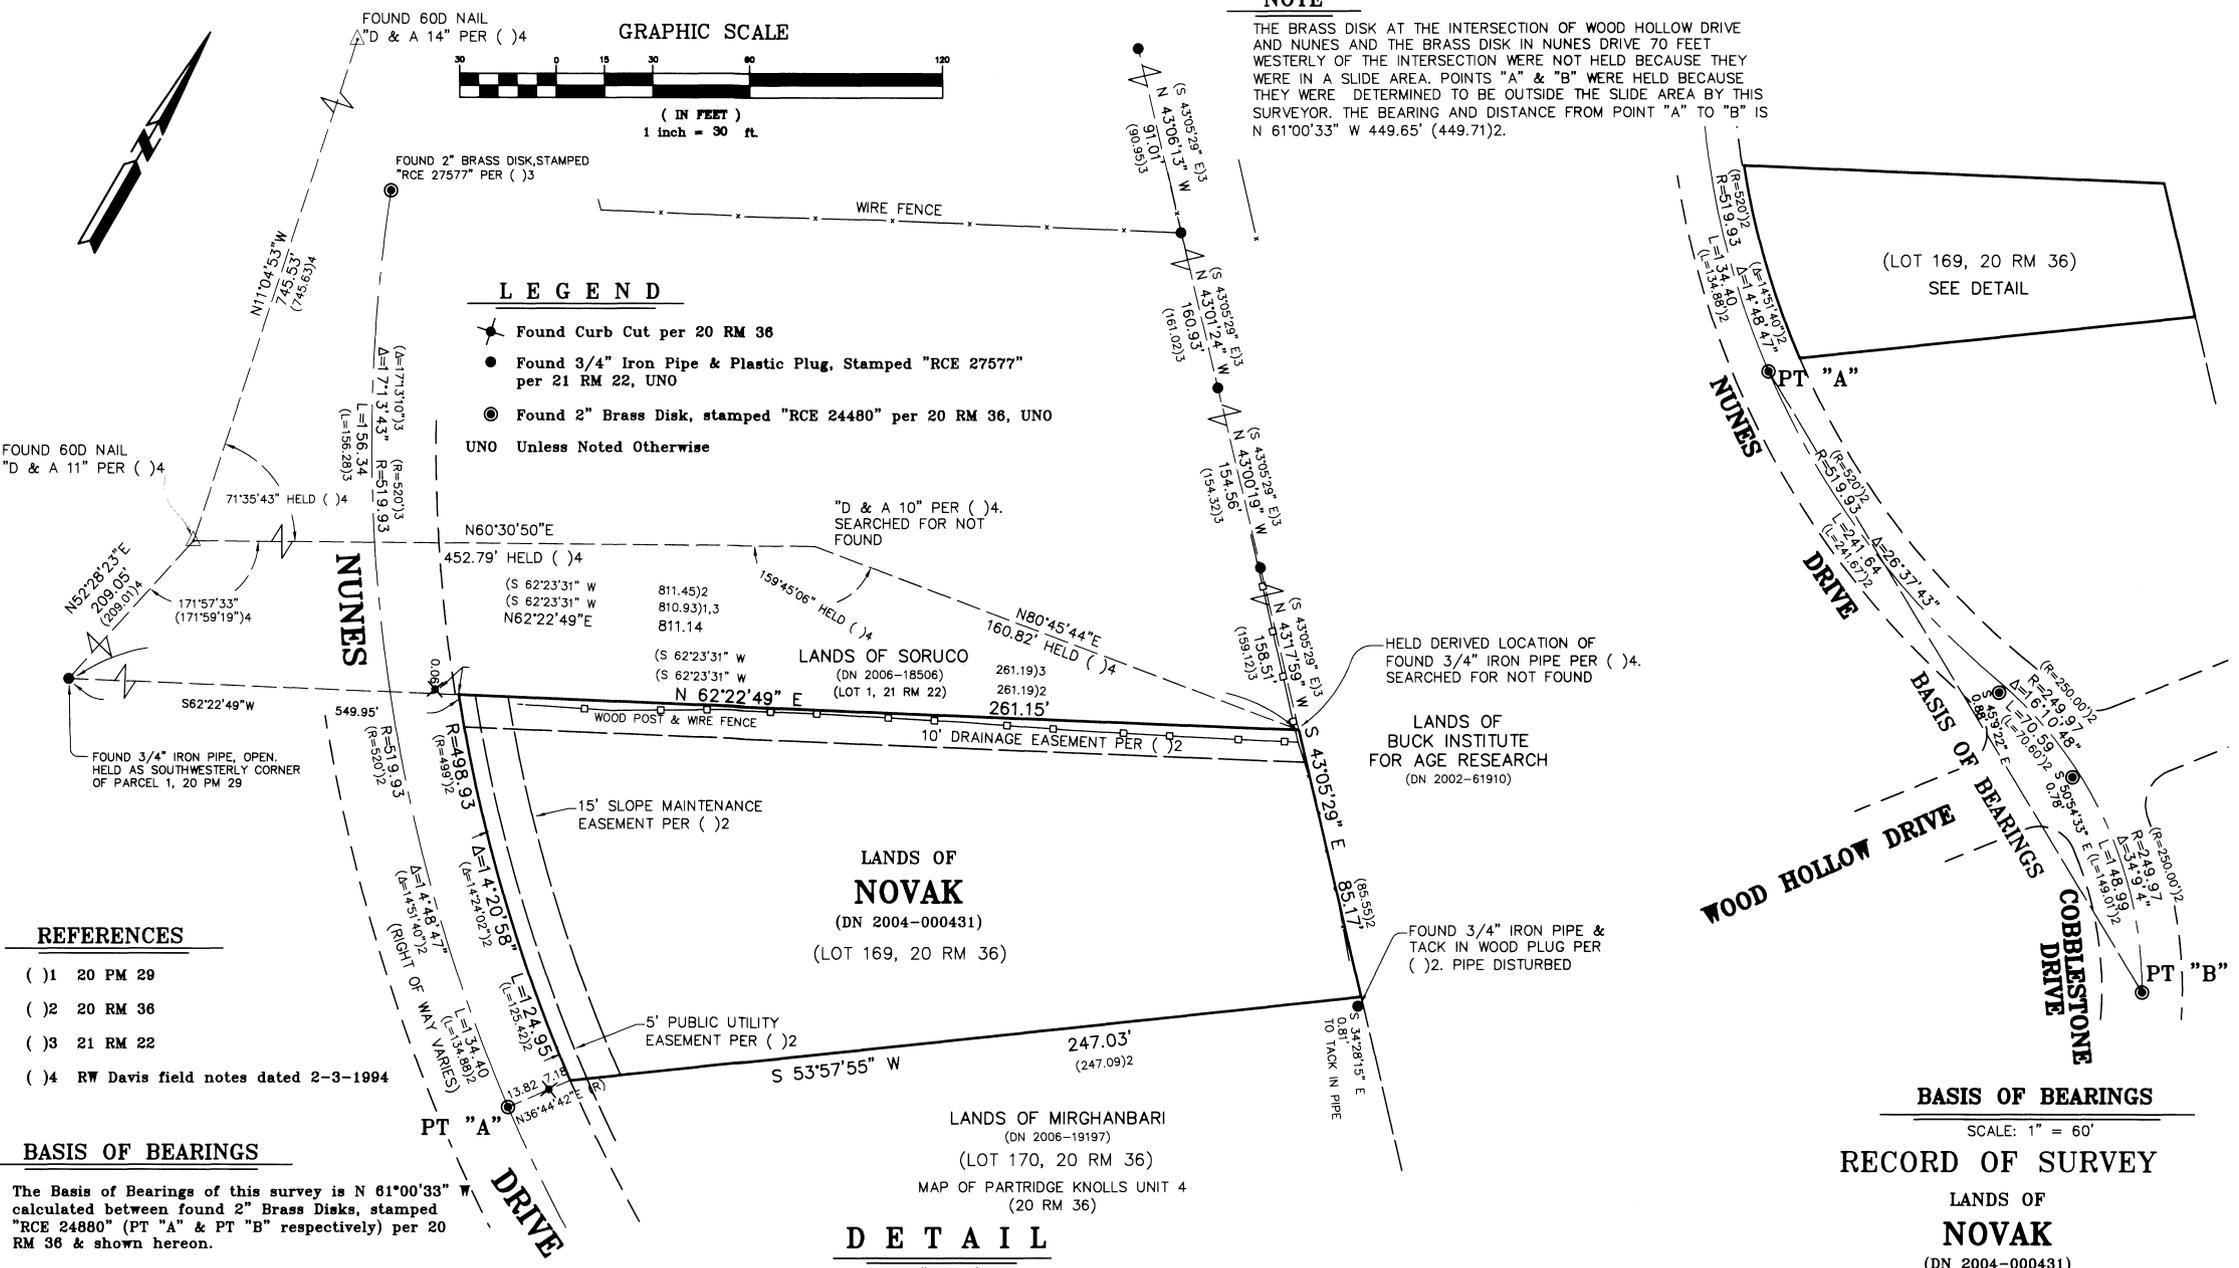

REFERENCES

- ()1 20 PM 29
- ()2 20 RM 36
- ()3 21 RM 22
- ()4 RW Davis field notes dated 2-3-1994

BASIS OF BEARINGS

The Basis of Bearings of this survey is N 61°00'33" calculated between found 2" Brass Disks, stamped "RCE 24880" (PT "A" & PT "B" respectively) per 20 RM 36 & shown hereon.

SURVEYOR'S STATEMENT

This map correctly represents a survey made by me or under my direction in conformance with the requirements of the Professional Land Surveyor's Act at the request of Jeff Novak in May, 2009.



COUNTY SURVEYOR'S STATEMENT

This map has been examined in accordance with Section 8706 of the Professional Land Surveyor's Act this 7TH day of OCTOBER, 2009.




RECORDER'S STATEMENT

Filed this 9 day of OCTOBER, 2009 at 10:11 A.M. in Book 2009 of Maps, Page 143, at the request of Marin County Public Works. Serial No. 2009-0057553 Fee: \$7-

County Recorder: Jan C. Taylor Deputy Recorder: Don Kiki

DETAIL

1" = 30'

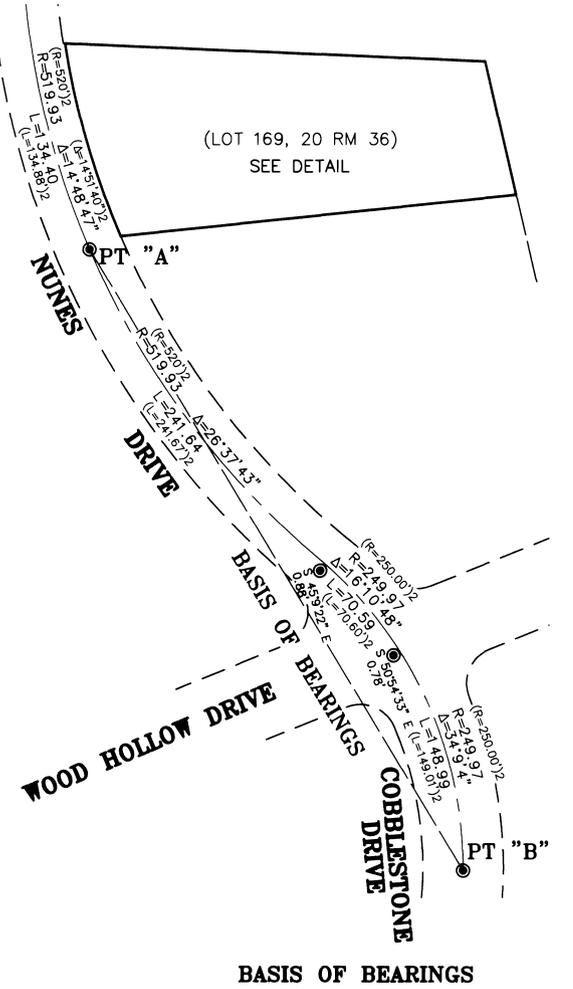

RECORD OF SURVEY

LANDS OF NOVAK (DN 2004-000431)

ALSO BEING LOT 169 OF 20 RM 36 CITY OF NOVATO COUNTY OF MARIN STATE OF CALIFORNIA JULY 2009 SCALE: AS NOTED

L.A. Stevens & Associates, Inc. Professional Land Surveyors * (415) 382-7713 7 Commercial Blvd. Suite 1 * Novato, California 94949