

RECORDER'S STATEMENT

Filed this 9 day of OCTOBER, 2009, at 10:11 A.M., in Book 2009 of Maps at Page 146 at the Request of the County Surveyor.

Serial Number 2009-0057556  
County Recorder Joan C. Flager  
Deputy County Recorder Don Wifin  
Fee: \$7-

COUNTY SURVEYOR'S STATEMENT

This map has been examined in accordance with Section 8766 of the Land Surveyor's Act this 6TH day of OCTOBER, 2009.



Craig Tackabery  
County Surveyor

SURVEYOR'S STATEMENT

This map correctly represents a survey made by me or under my direction in conformance with the requirements of the Land Surveyors Act, at the Request of Edward P. Snyder III in February 2009.

Lawrence H. Gaynor PLS 6344  
My License Expires 12/31/2010



RECORD OF SURVEY  
LANDS OF SNYDER

D.N. 88-18273

Being the South 37 feet of Lot 6 in Block 11, as shown upon that certain map entitled, "Map of the Lands of the Sausalito Land and Ferry Company", filed for record April 28, 1869 in Rack 1 of Maps, Pull 9, Marin County Records.

CITY OF SAUSALITO MARIN COUNTY CALIFORNIA


DATE: JANUARY, 2009

N.C.P.D.  
Licensed Land Surveyors  
2346 Marinship Way Ste 101 Sausalito, CA  
PH: (415) 289-0822

AP NO. 065-083-14

SHEET 1 OF 1

DWG.SNYDER

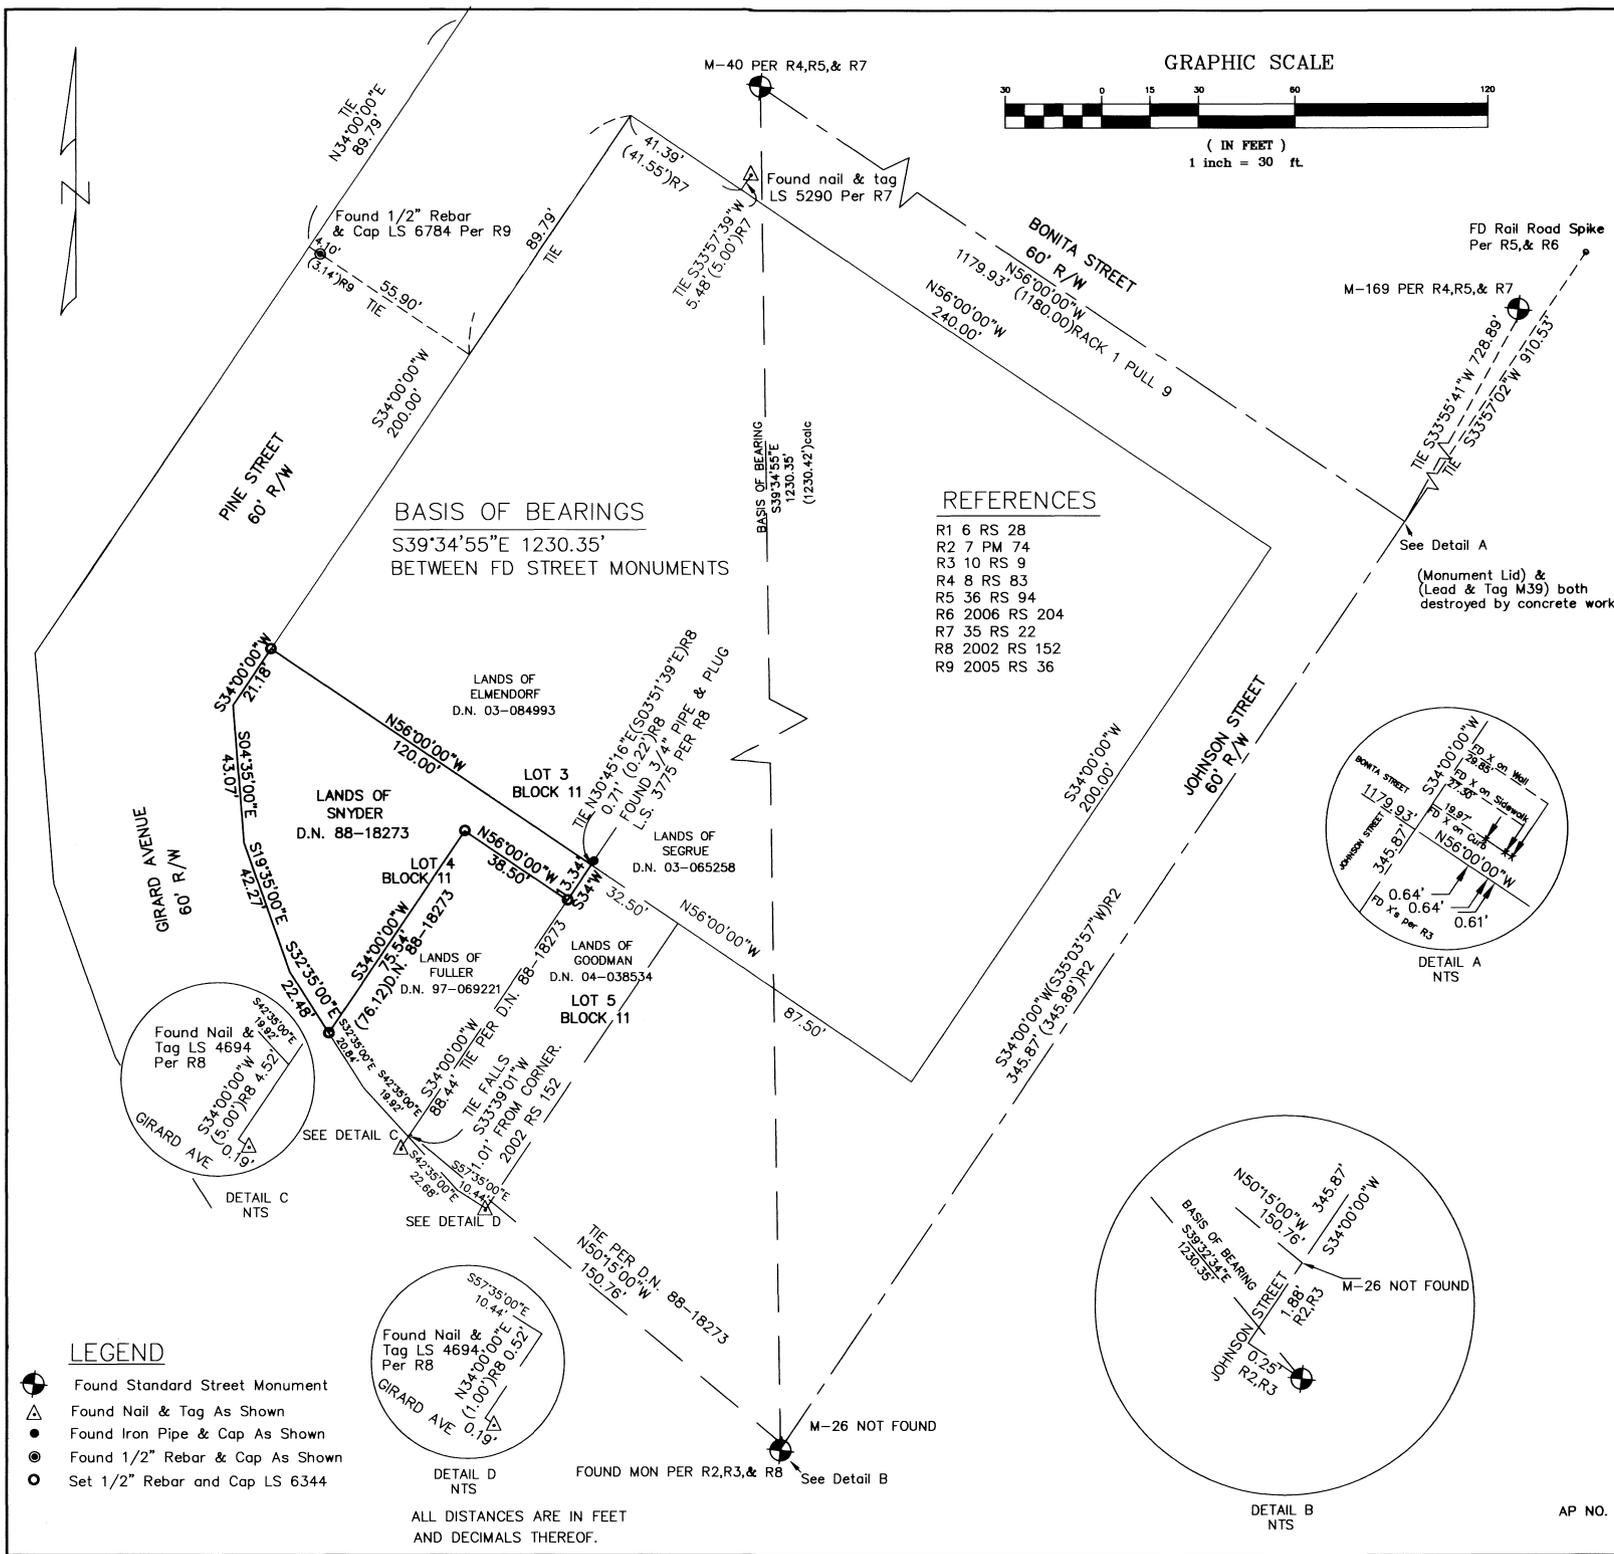

REFERENCES

- R1 6 RS 28
R2 7 PM 74
R3 10 RS 9
R4 8 RS 83
R5 36 RS 94
R6 2006 RS 204
R7 35 RS 22
R8 2002 RS 152
R9 2005 RS 36

BASIS OF BEARINGS
S39°34'55"E 1230.35'
BETWEEN FD STREET MONUMENTS

ALL DISTANCES ARE IN FEET AND DECIMALS THEREOF.

- Legend: Found Standard Street Monument, Found Nail & Tag As Shown, Found Iron Pipe & Cap As Shown, Found 1/2" Rebar & Cap As Shown, Set 1/2" Rebar and Cap LS 6344

