

ENGINEERS STATEMENT :

THIS MAP CORRECTLY REPRESENTS A SURVEY MADE BY ME OR UNDER MY DIRECTION AND IS BASED UPON A FIELD SURVEY MADE IN CONFORMANCE WITH THE REQUIREMENTS OF THE PROFESSIONAL LAND SURVEYOR'S ACT AT THE REQUEST OF ANTONINA MARKOFF, AUG., 2009

SIGNED THIS 26TH DAY OF OCTOBER, 2009

Douglas J. Matteson

Douglas Matteson RCE 18200



RECORDER'S STATEMENT

FILED THIS 30 DAY OF OCTOBER 2009

AT 11:15 AM IN BOOK 2009 PAGE 158 OF MAPS,

AT THE REQUEST OF THE MARIN COUNTY DEPARTMENT OF PUBLIC WORKS

SERIAL NO. 1009-0061258 FEE \$7-

JOHN C. THAYER COUNTY RECORDER

DON W. FIE BY DEPUTY



COUNTY SURVEYOR'S STATEMENT

THIS MAP HAS BEEN EXAMINED IN ACCORDANCE WITH SECTION 8766 OF THE PROFESSIONAL LAND SURVEYOR'S ACT


THIS 27TH DAY OF OCTOBER, 2009

CRAIG TACKABERY, COUNTY SURVEYOR

NOTES:


1. THE BASIS OF BEARING FOR THIS SURVEY IS S 57°17'00"E AS CALCULATED FROM FOUND MONUMENTS ON SURVEY MAP 24 O.S. 93

2. ALL DISTANCES ARE SHOWN IN FEET AND DECIMALS THEREOF.

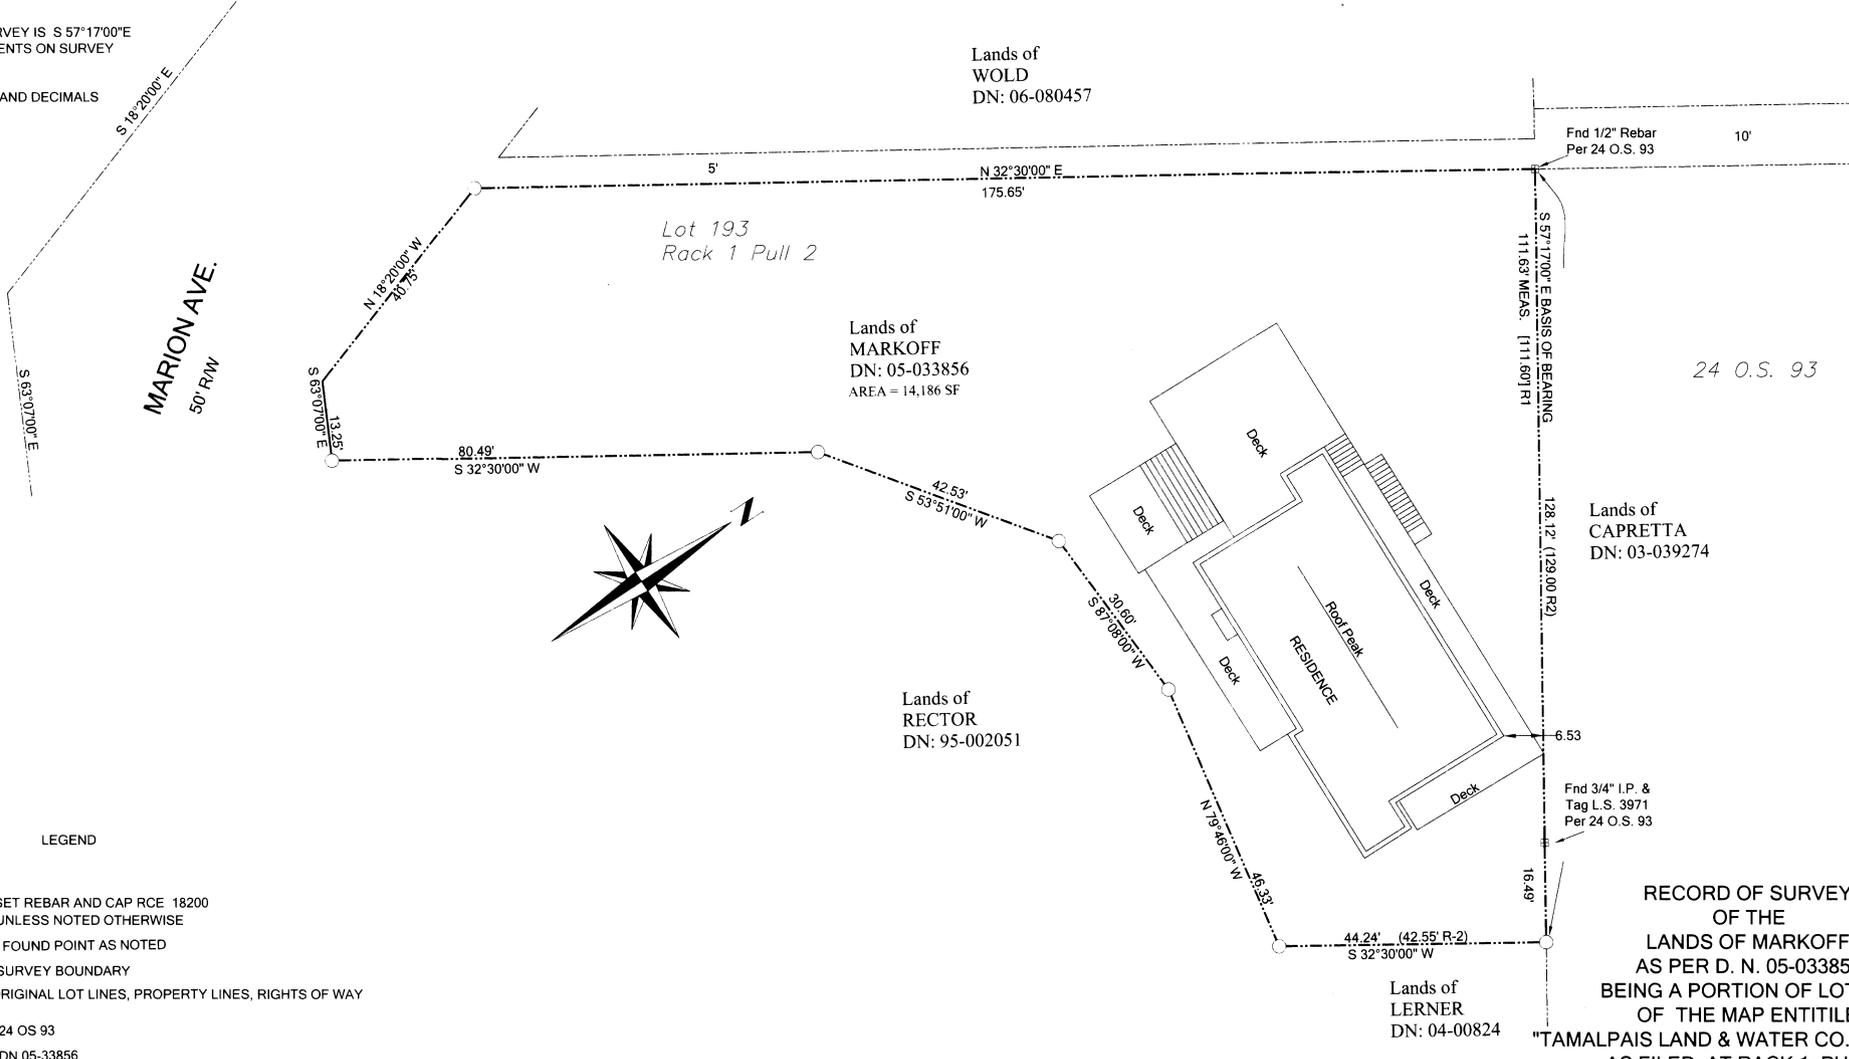

LEGEND

- SET REBAR AND CAP RCE 18200 UNLESS NOTED OTHERWISE
 - ▣ FOUND POINT AS NOTED
 - SURVEY BOUNDARY
 - - - ORIGINAL LOT LINES, PROPERTY LINES, RIGHTS OF WAY
- R1 24 OS 93
R2 DN 05-33856

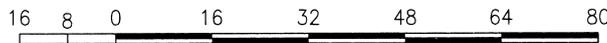

ORIGINAL SCALE: 1"=16'

DJ MATTESON CIVIL ENGINEER

200 GATE FIVE ROAD #210A SAUSALITO, CA 94965

RECORD OF SURVEY OF THE LANDS OF MARKOFF AS PER D. N. 05-033856 BEING A PORTION OF LOT 193 OF THE MAP ENTITLED "TAMALPAIS LAND & WATER CO., MAP NO.2" AS FILED AT RACK 1, PULL 2, MARIN CO RECORDS; CITY OF MILL VALLEY, MARIN COUNTY CALIFORNIA

SCALE 1 = 16'

DATE: AUG, 2009

APN: 028-082-11

SHEET ONE OF ONE