

REFERENCES

- R1 DENOTES 6 RM 7
- R2 DENOTES DN 07-048955

ENGINEER'S STATEMENT:

This map correctly represents a survey made by me or under my direction and is based on a field survey in conformance with the requirements of the Professional Lands Surveyor's Act at the request of Hansen in Mar. 2008.

Signed this 18 Day of November, 2009.

James L. Hallberg
James L. Hallberg
RCE No. 30465, Exp. 3/31/2010



COUNTY SURVEYOR'S STATEMENT:

This map has been examined in accordance with Section 8766 of the Professional Land Surveyor's Act

dated this 6TH day of JANUARY, 2010

Craig Tackabery
Craig Tackabery, County Surveyor



RECORDER'S STATEMENT

Filed this 8 day of JANUARY, 2010
at 10:01 A.M. in Book 2010 of Maps at Page 3
at the request of the Marin County Public Works.

Serial No. 2010-0001010 Fee: \$7-

Jean C. Thayer
County Recorder


Don Wyle
Deputy

BASIS OF BEARINGS



The basis of bearing for this survey is S46°22'43"E, 587.98' between the found Standard Street Monuments per 6 RM 7, as shown and noted on this Map.

RECORD OF SURVEY

Lands of HANSEN (DN 07-048955)
Being a Portion of Lot 177, 6 RM 7
Greenbrae, Marin County, California
Scale: 1" = 40' Date: JAN. 2010

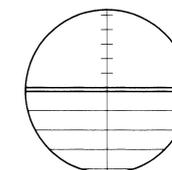

J.L. ENGINEERING
Civil Engineers - Land Surveyors
San Rafael, California

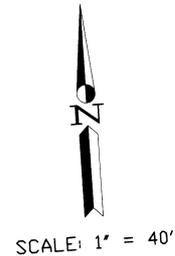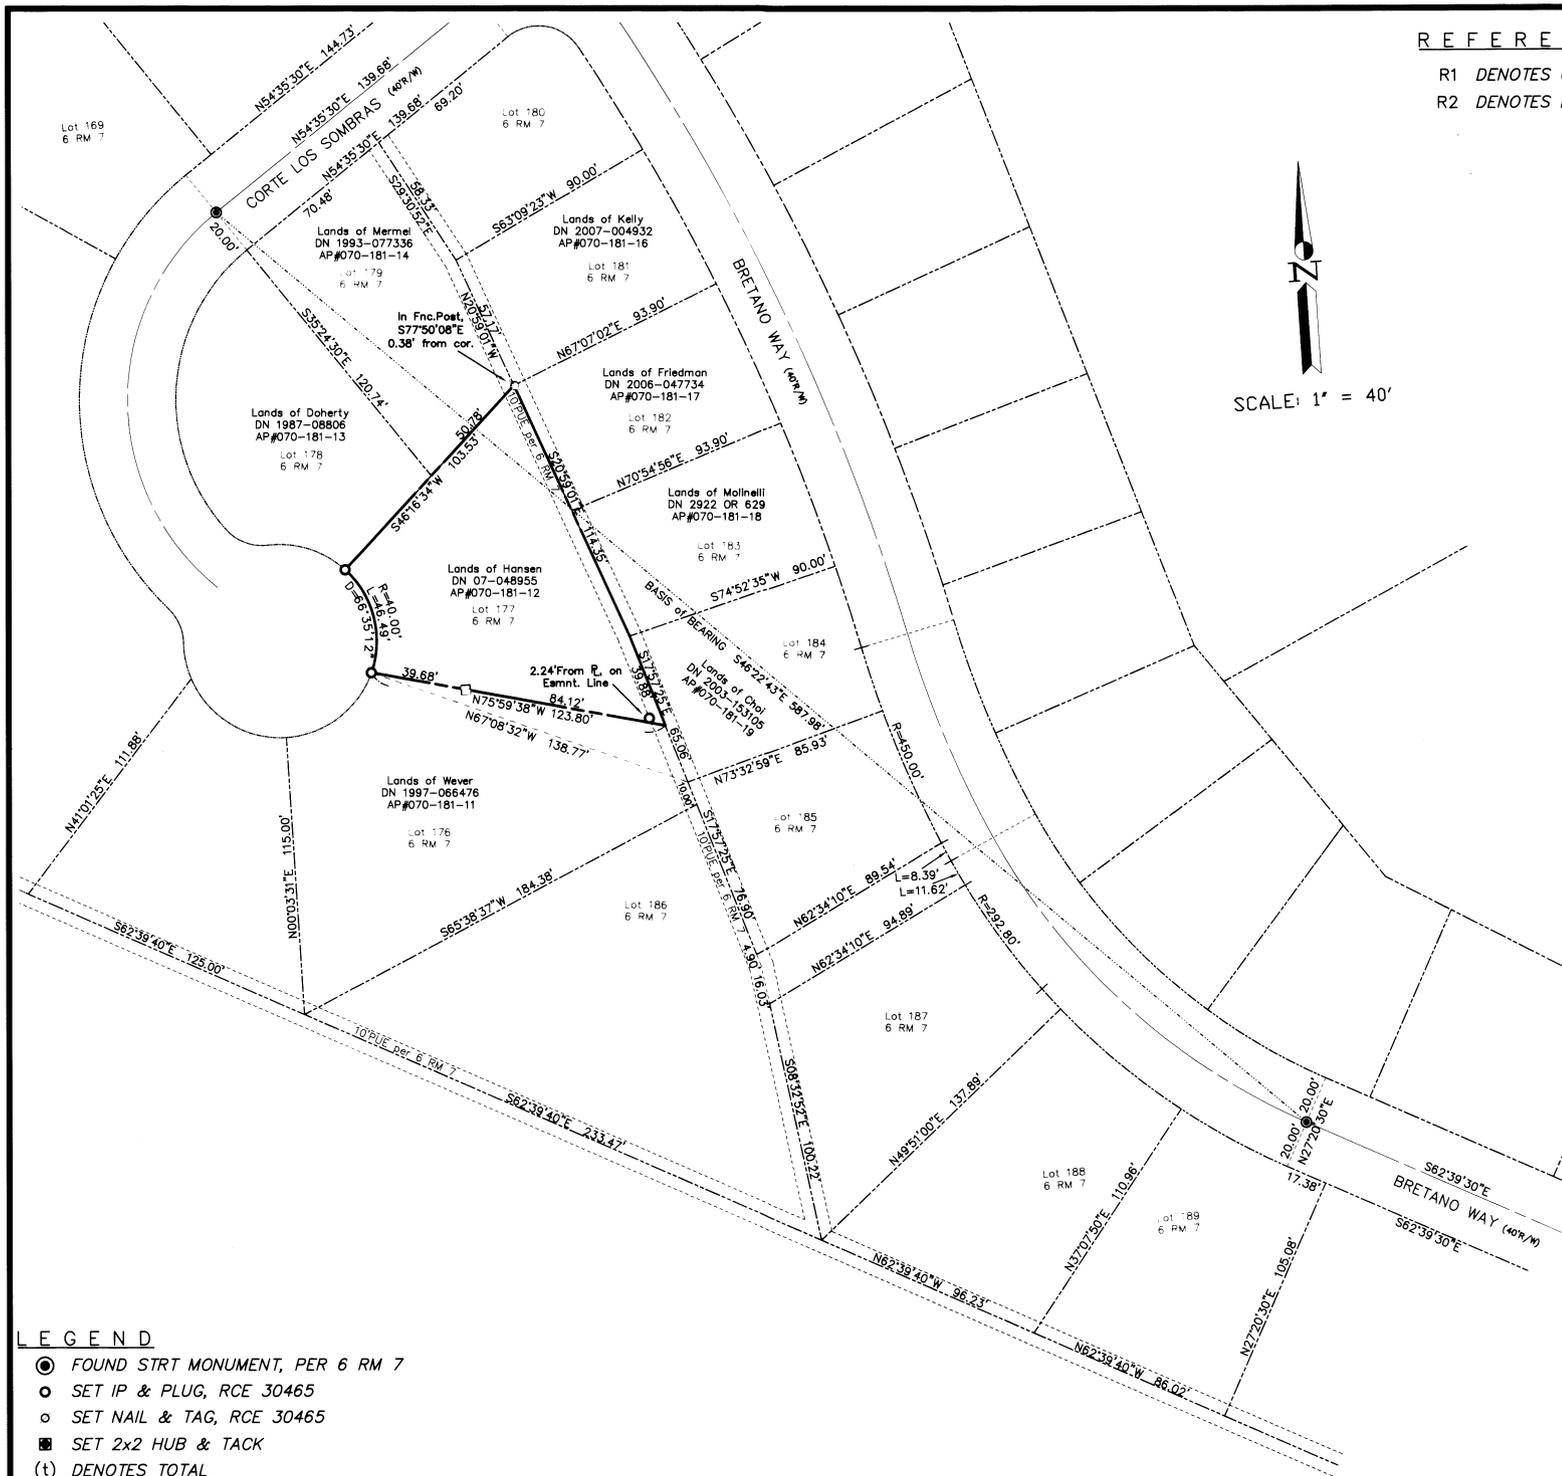

LEGEND

- FOUND STRT MONUMENT, PER 6 RM 7
- SET IP & PLUG, RCE 30465
- SET NAIL & TAG, RCE 30465
- SET 2x2 HUB & TACK
- (t) DENOTES TOTAL
- () DENOTES RECORD DATA