
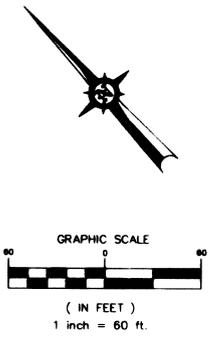


RECORD OF SURVEY 2008 MAPS 120

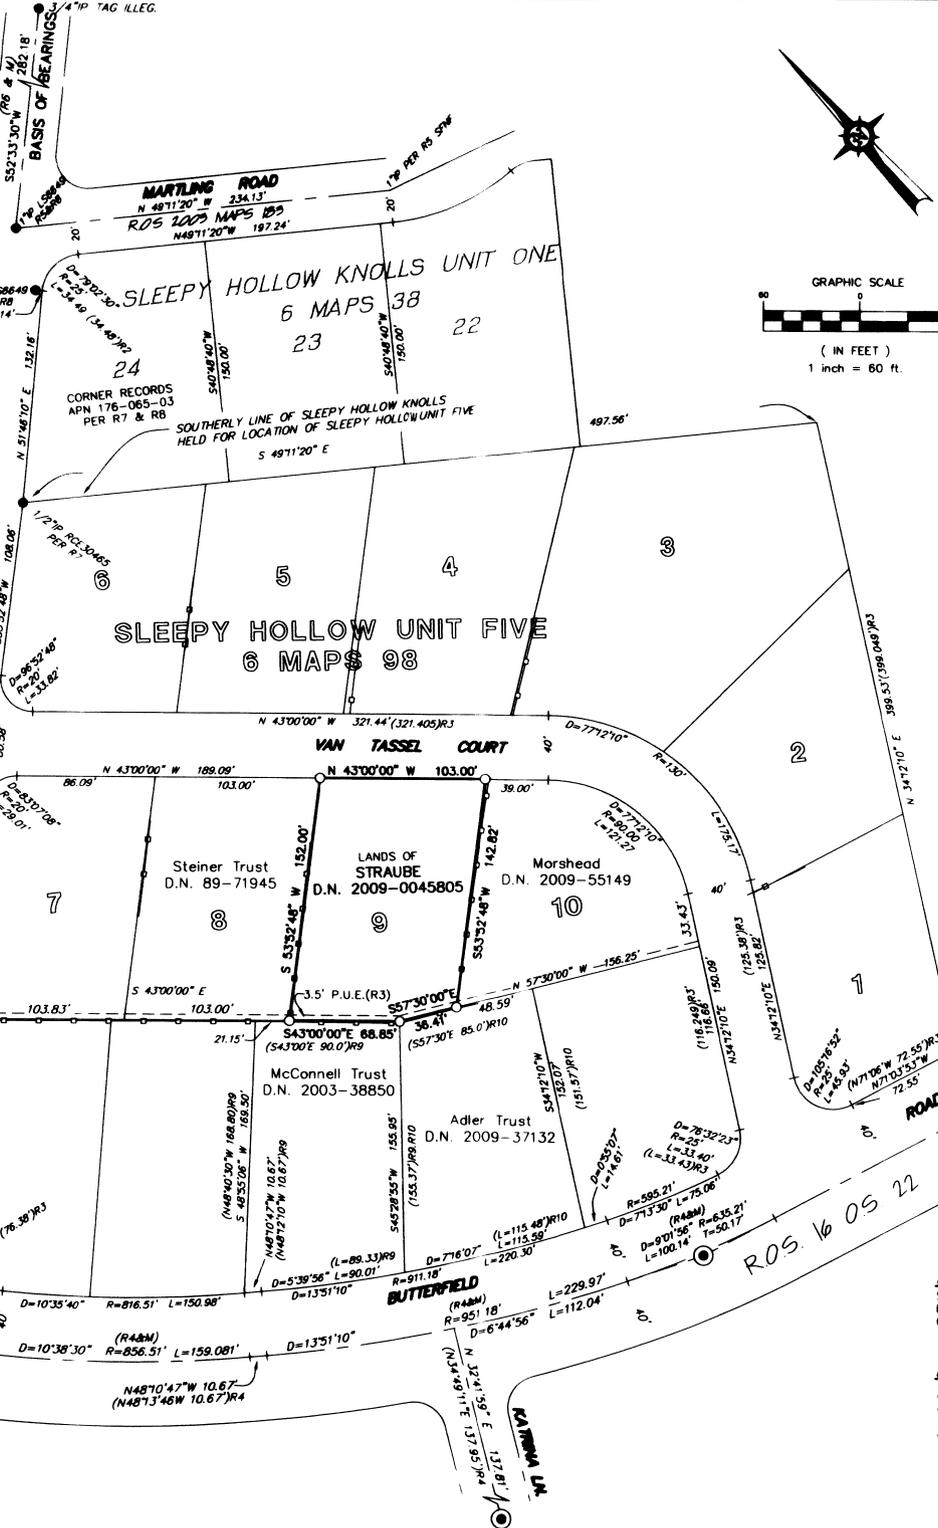

LEGEND


- SET 1/2" IRON PIPE TAGGED LS 7237
- FOUND IRON PIPE SIZE & TAGGED AS NOTED
- ⊙ FOUND 2" BRASS DISC IN MONUMENT WELL PER R4
- () RECORD DATA
- R&M RECORD & MEASURED
- C CALCULATED
- D.N. DOCUMENT NUMBER
- SFNF SEARCHED FOR NOT FOUND
- WOOD FENCE

REFERENCES

- R1 GRANT DEED D.N. 2009-45805
- R2 SLEEPY HOLLOW KNOLLS UNIT NO. ONE 6 R.M. 38
- R3 SLEEPY HOLLOW UNIT 5 6 R.M. 98
- R4 RECORD OF SURVEY BUTTERFIELD RD SLEEPY HOLLOW 16 O.S. 22
- R5 RECORD OF SURVEY 2003 MAPS 183
- R6 RECORD OF SURVEY 2008 MAPS 120
- R7 CORNER RECORD J. HALBERG RCE 30465 APN 176-065-03
- R8 CORNER RECORD L.A. STEVENS LS 6649 APN 176-065-03
- R9 GRANT DEED D.N. 2003-38850
- R10 GRANT DEED D.N. 2009-37132

RESOLUTION NOTE:

SLEEPY HOLLOW KNOLLS UNIT ONE HELD FOR LOCATION OF SLEEPY HOLLOW UNIT FIVE. NO EVIDENCE OF ORIGINAL MONUMENTS DISCOVERED IN SLEEPY HOLLOW UNIT FIVE. THIS RESOLUTION FITS THE OCCUPATION OF THE SUBJECT PARCEL THE ADJOINING PARCELS AND STREET IMPROVEMENTS ON VAN TASSEL COURT.

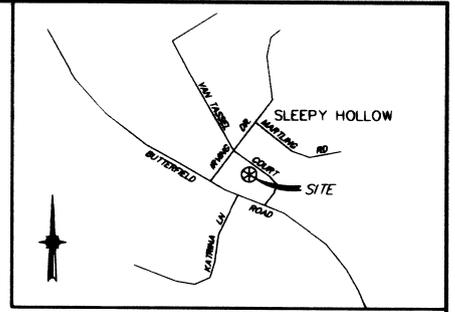

VICINITY MAP NO SCALE

SURVEYOR'S STATEMENT

THIS MAP CORRECTLY REPRESENTS A SURVEY MADE BY ME OR UNDER MY DIRECTION IN CONFORMANCE WITH THE REQUIREMENTS OF THE PROFESSIONAL LAND SURVEYOR'S ACT AT THE REQUEST OF MAX STRAUBE IN OCTOBER, 2009.

MICHAEL E. FORD, PLS 7237
DATED 12-29-09



COUNTY SURVEYOR'S STATEMENT

THIS MAP HAS BEEN EXAMINED IN ACCORDANCE WITH SECTION 8766 OF THE PROFESSIONAL LAND SURVEYORS ACT THIS 5TH DAY OF JAN., 2010.

CRAIG TACKABERY
COUNTY SURVEYOR



RECORDER'S STATEMENT

FILED THIS 8 DAY OF JAN., 2010, AT 11:01 A.M. IN BOOK 2010-0001013 OF MAPS, AT PAGE 6 AT THE REQUEST OF THE COUNTY SURVEYOR.

SERIAL NO. 2010-0001013 FEE: \$7-

JOAN C. FLAHERTY
COUNTY RECORDER
DONALD L. LEE
DEPUTY COUNTY RECORDER



RECORD OF SURVEY

THE LANDS OF EDWARD STRAUBE AND CLAIRE STRAUBE AS DESCRIBED BY DEED RECORDED AS DOCUMENT NUMBER 2009-0045805 OFFICIAL RECORDS OF MARIN COUNTY, BEING LOT 9 AS SHOWN ON THE MAP OF SLEEPY HOLLOW, UNIT FIVE, FILED IN BOOK 6 OF MAPS AT PAGE 38, MARIN COUNTY RECORDS.

SAN ANSELMO
COUNTY OF MARIN STATE OF CALIFORNIA
SCALE: 1" = 60' DATE: NOVEMBER, 2009



9979 ocean view suite 120
po box 1245, san anselmo, ca 94022
9707.833.6400 - 1707.833.5744
www.michaelfordland.com

BASIS OF BEARINGS:

S52°33'30"W FOR THE CENTERLINE IRVING DRIVE PER RECORD OF SURVEY 2008 MAPS PAGE 120, MARIN COUNTY RECORDS.

NOTES:

ALL DIMENSIONS ARE SHOWN IN FEET AND DECIMALS THEREOF AND ARE RECORD AND MEASURED EXCEPT WHERE NOTED.
ALL TIES ARE PERPENDICULAR UNLESS OTHERWISE NOTED.