

SURVEYOR'S STATEMENT

THIS MAP CORRECTLY REPRESENTS A SURVEY MADE BY ME OR UNDER MY DIRECTION IN CONFORMANCE WITH REQUIREMENTS OF THE PROFESSIONAL LAND SURVEYOR'S ACT AT THE REQUEST OF JASON ARAGHI IN NOV., 2009.

SIGNED William Schroeder
WILLIAM SCHROEDER - L.S. 5814

RECORDERS STATEMENT

FILED THIS 15 DAY OF JAN. 2010 AT 10:01 A.M. IN BOOK 2010 OF MAPS AT PAGE 18 AT THE REQUEST OF MARIN COUNTY PUBLIC WORKS DEPT. SERIAL NO. 1010-0001389 FEE: 97-


Joan C. Hayes
COUNTY RECORDER
BY DEPUTY: Don Wylie



COUNTY SURVEYOR'S STATEMENT

THIS MAP HAS BEEN EXAMINED IN ACCORDANCE WITH SECTION 8186 OF THE PROFESSIONAL LAND SURVEYOR'S ACT THIS 13TH DAY OF JANUARY, 2010.


Craig Tackabert
CRAIG TACKABERT, COUNTY SURVEYOR

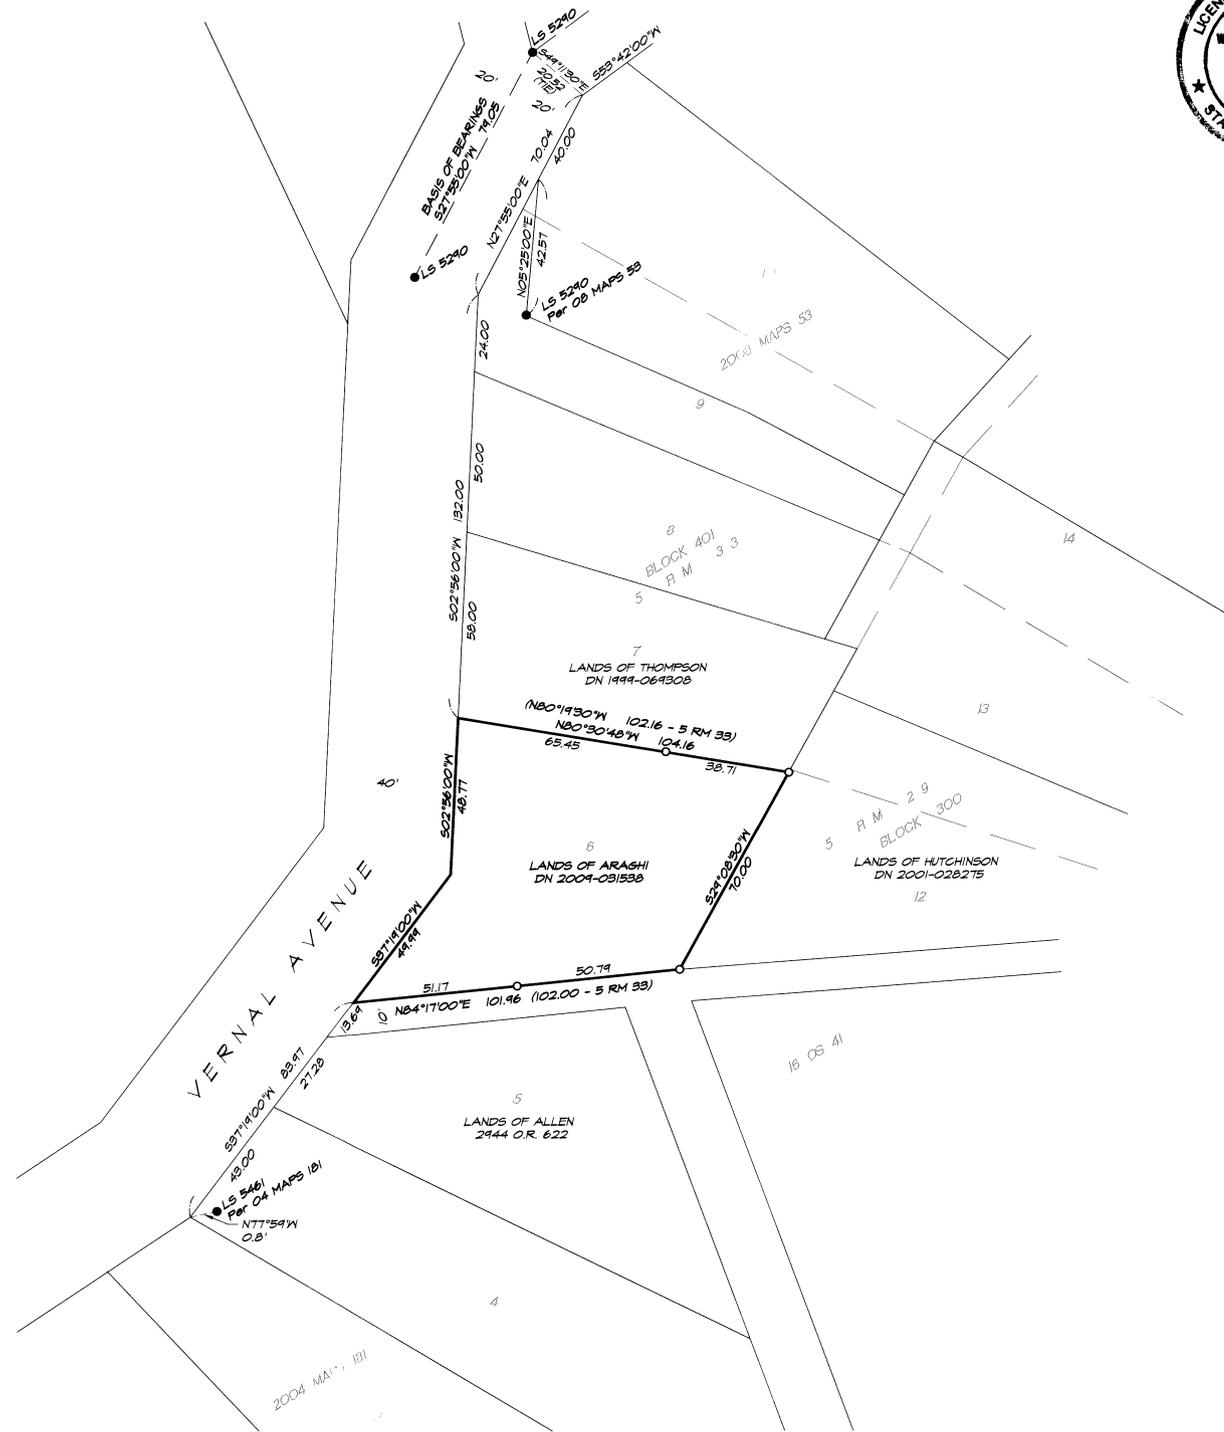

LEGEND
● = Found rebar, tagged as shown.
○ = Set 3/4" Iron Pipe with tag, "LS 5814"

BASIS OF BEARINGS
The basis of bearings for this survey is S27°55'00"W between the found rebar, tagged "LS 5290" as shown on 2008 Maps 53 and hereon.

All distances are in feet and decimals thereof.

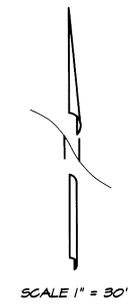

RECORD OF SURVEY

LANDS OF ARAGHI
AS DESCRIBED IN DOCUMENT NO. 2009-031538
BEING LOT 6, BLOCK 401, 5 RM 33
"MAP OF SUBDIVISION FOUR MARIN TERRACES"
MILL VALLEY MARIN COUNTY CALIFORNIA
NOVEMBER 2009 SURVEY No. S-1735

PREPARED BY
WILLIAM SCHROEDER & ASSOCIATES
P.O. BOX 6801
SAN RAFAEL CALIFORNIA
AP # 048-163-01 SHEET 1 OF 1