


LEGEND

- = Found Iron Pipe in County Monument Casing, RO, RI
- ▲ = Found Railroad Spike RI
- = Found 1/2" Iron Pipe, RI
- = Set 3/4" Iron Pipe with plastic cap "LS 5814"

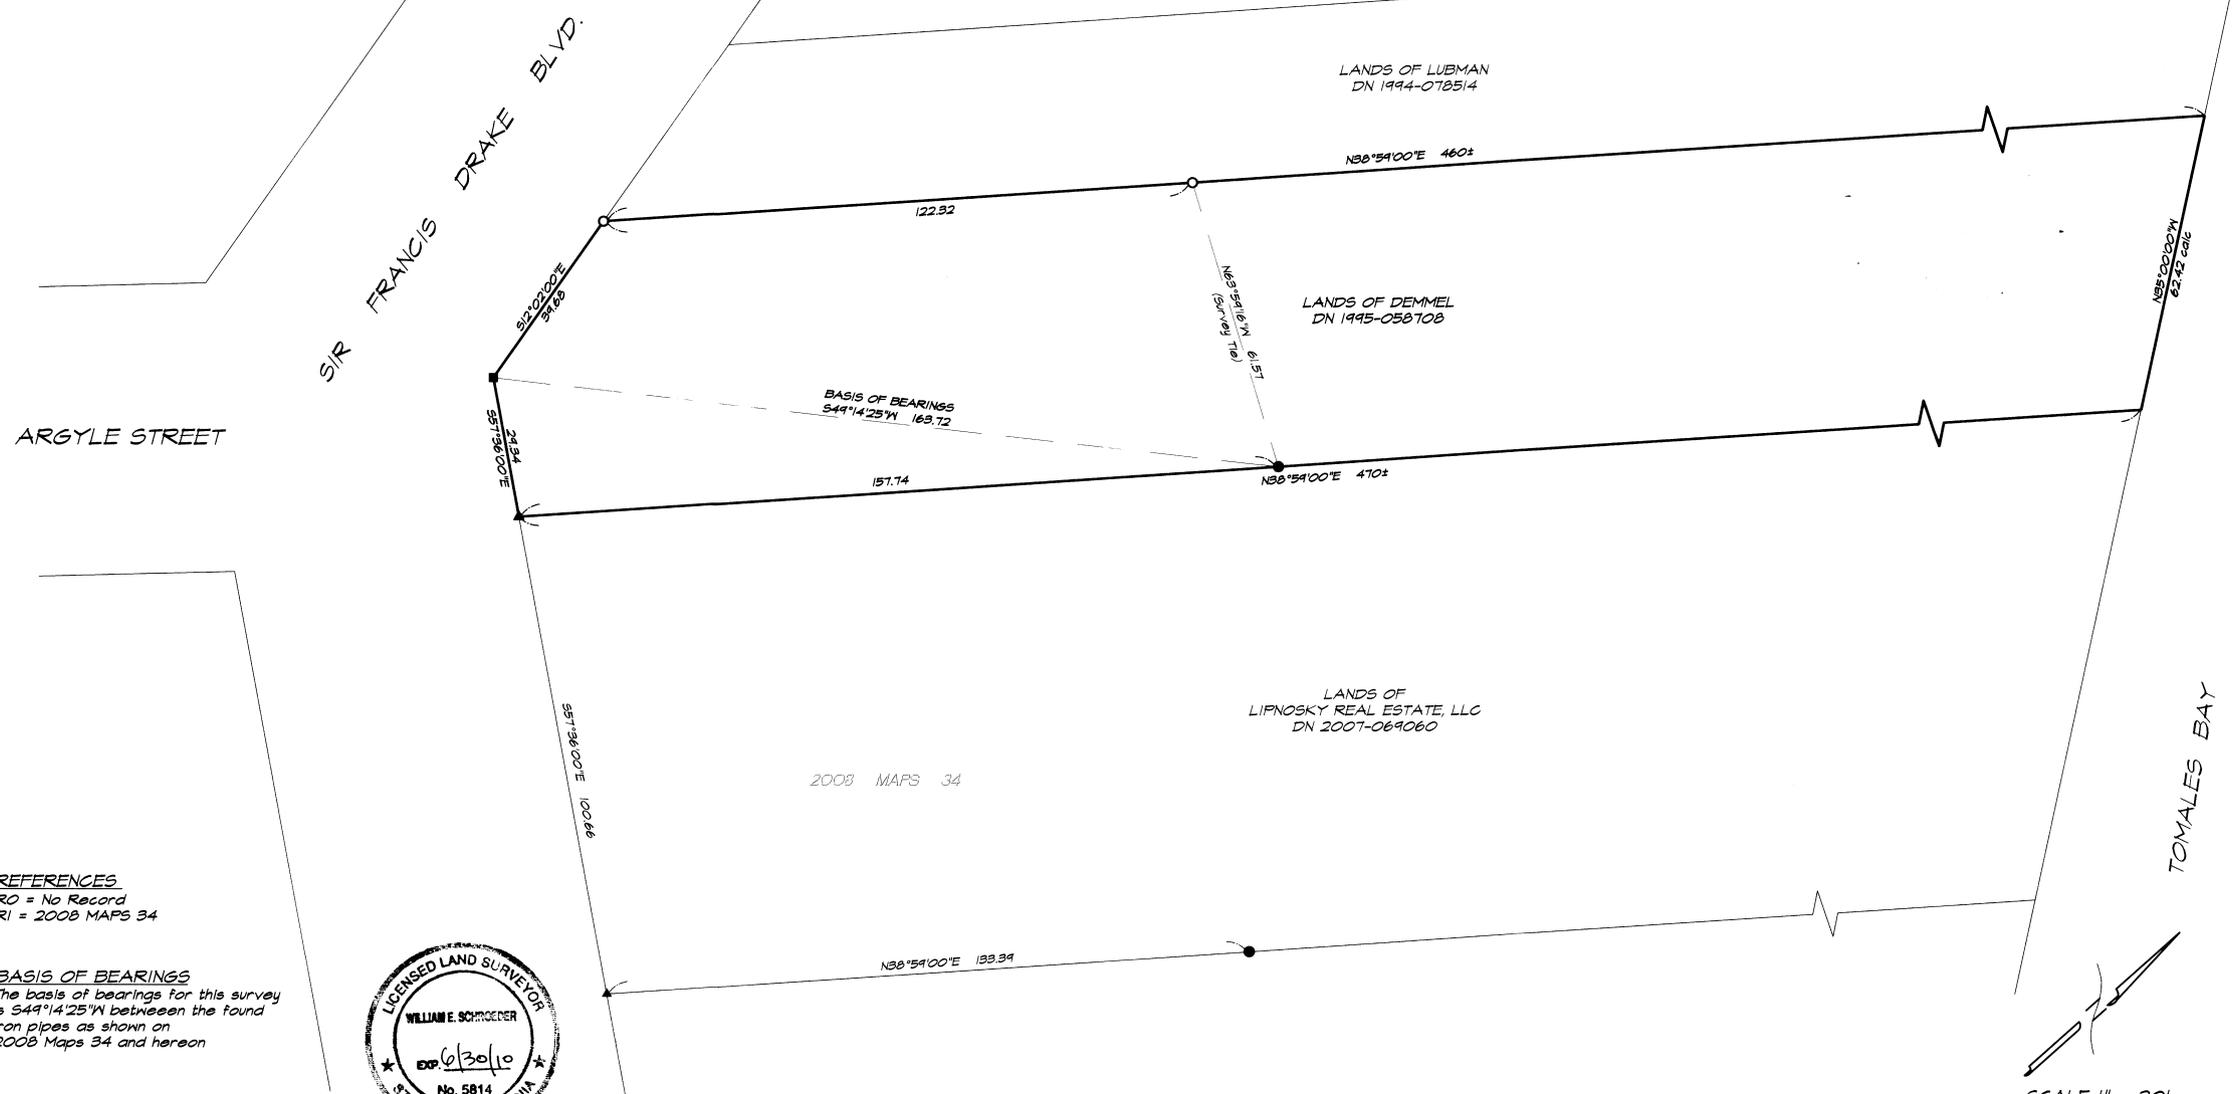

REFERENCES
 RO = No Record
 RI = 2008 MAPS 34

BASIS OF BEARINGS
 The basis of bearings for this survey is S44°14'25"W between the found iron pipes as shown on 2008 Maps 34 and hereon



SURVEYOR'S STATEMENT
 THIS MAP CORRECTLY REPRESENTS A SURVEY MADE BY ME OR UNDER MY DIRECTION IN CONFORMANCE WITH REQUIREMENTS OF THE PROFESSIONAL LAND SURVEYOR'S ACT AT THE REQUEST OF WYNNE DEMMEL IN NOV. 2009.
 SIGNED William Schroeder
 WILLIAM SCHROEDER - L.S. 5814

RECORDER'S STATEMENT
 FILED THIS 2ND DAY OF MARCH 2010 AT 10:30 A.M. IN BOOK 2010 OF MAPS AT PAGE 32 AT THE REQUEST OF: MARIN COUNTY PUBLIC WORKS DEPT.
 SERIAL NO. 2010-0009753 FEE: \$7.00
 JOAN C. HAYES
 COUNTY RECORDER
 BY DEPUTY: Lois Shimano



COUNTY SURVEYOR'S STATEMENT
 THIS MAP HAS BEEN EXAMINED IN ACCORDANCE WITH SECTION 8766 OF THE PROFESSIONAL LAND SURVEYOR'S ACT THIS 1ST DAY OF MARCH, 2010.
 CRAIG TACKABERY, COUNTY SURVEYOR

RECORD OF SURVEY
 LANDS OF DEMMEL
 AS DESCRIBED IN DOCUMENT No. 95-058708
 MARIN COUNTY RECORDS
 BEING A PORTION OF TIDE LOT 170
 INVERNESS, MARIN COUNTY, CALIFORNIA
 NOVEMBER 2009 SURVEY No. 5-1733
 PREPARED BY
WILLIAM SCHROEDER & ASSOCIATES
 P.O. BOX 6801
 SAN RAFAEL CALIFORNIA
 AP # 112-151-17 SHEET 1 OF 1

All distances are in feet and decimals thereof.