


LEGEND
 ● = Found Standard Street Monument, RI
 ▲ = Railroad Spike, RI
 ● = Found 1/2" Iron Pipe, "RE 9678", RI
 ○ = Set 3/4" Iron Pipe with plastic cap "LS 5814"

RECORD DATA
 R1 = 11 05 61
 R2 = 2 RM 107

BASIS OF BEARINGS
 The basis of bearings for this survey is S44°39'04"E between the found railroad spikes along the centerline of Washington St as shown hereon and on RI

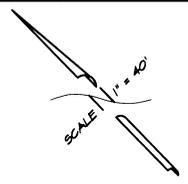

SURVEYOR'S STATEMENT

THIS MAP CORRECTLY REPRESENTS A SURVEY MADE BY ME OR UNDER MY DIRECTION IN CONFORMANCE WITH REQUIREMENTS OF THE PROFESSIONAL LAND SURVEYOR'S ACT AT THE REQUEST OF Stagnaro & Xu IN February 2010.

SIGNED William Schroeder
 WILLIAM SCHROEDER - L.S. 5814

RECORDER'S STATEMENT


FILED THIS 9TH DAY OF APRIL 2010 AT 9:30 A.M. IN BOOK 2010 OF MAPS AT PAGE 48 AT THE REQUEST OF: MARIN COUNTY PUBLIC WORKS DEPT. SERIAL NO. 2010-0016901 FEE: \$10.00

Joan C. Harris
 COUNTY RECORDER
 BY DEPUTY: Howard Sherman

COUNTY SURVEYOR'S STATEMENT

THIS MAP HAS BEEN EXAMINED IN ACCORDANCE WITH SECTION 8766 OF THE PROFESSIONAL LAND SURVEYOR'S ACT THIS 6TH DAY OF APRIL, 2010.

Craig Tackabert
 COUNTY SURVEYOR

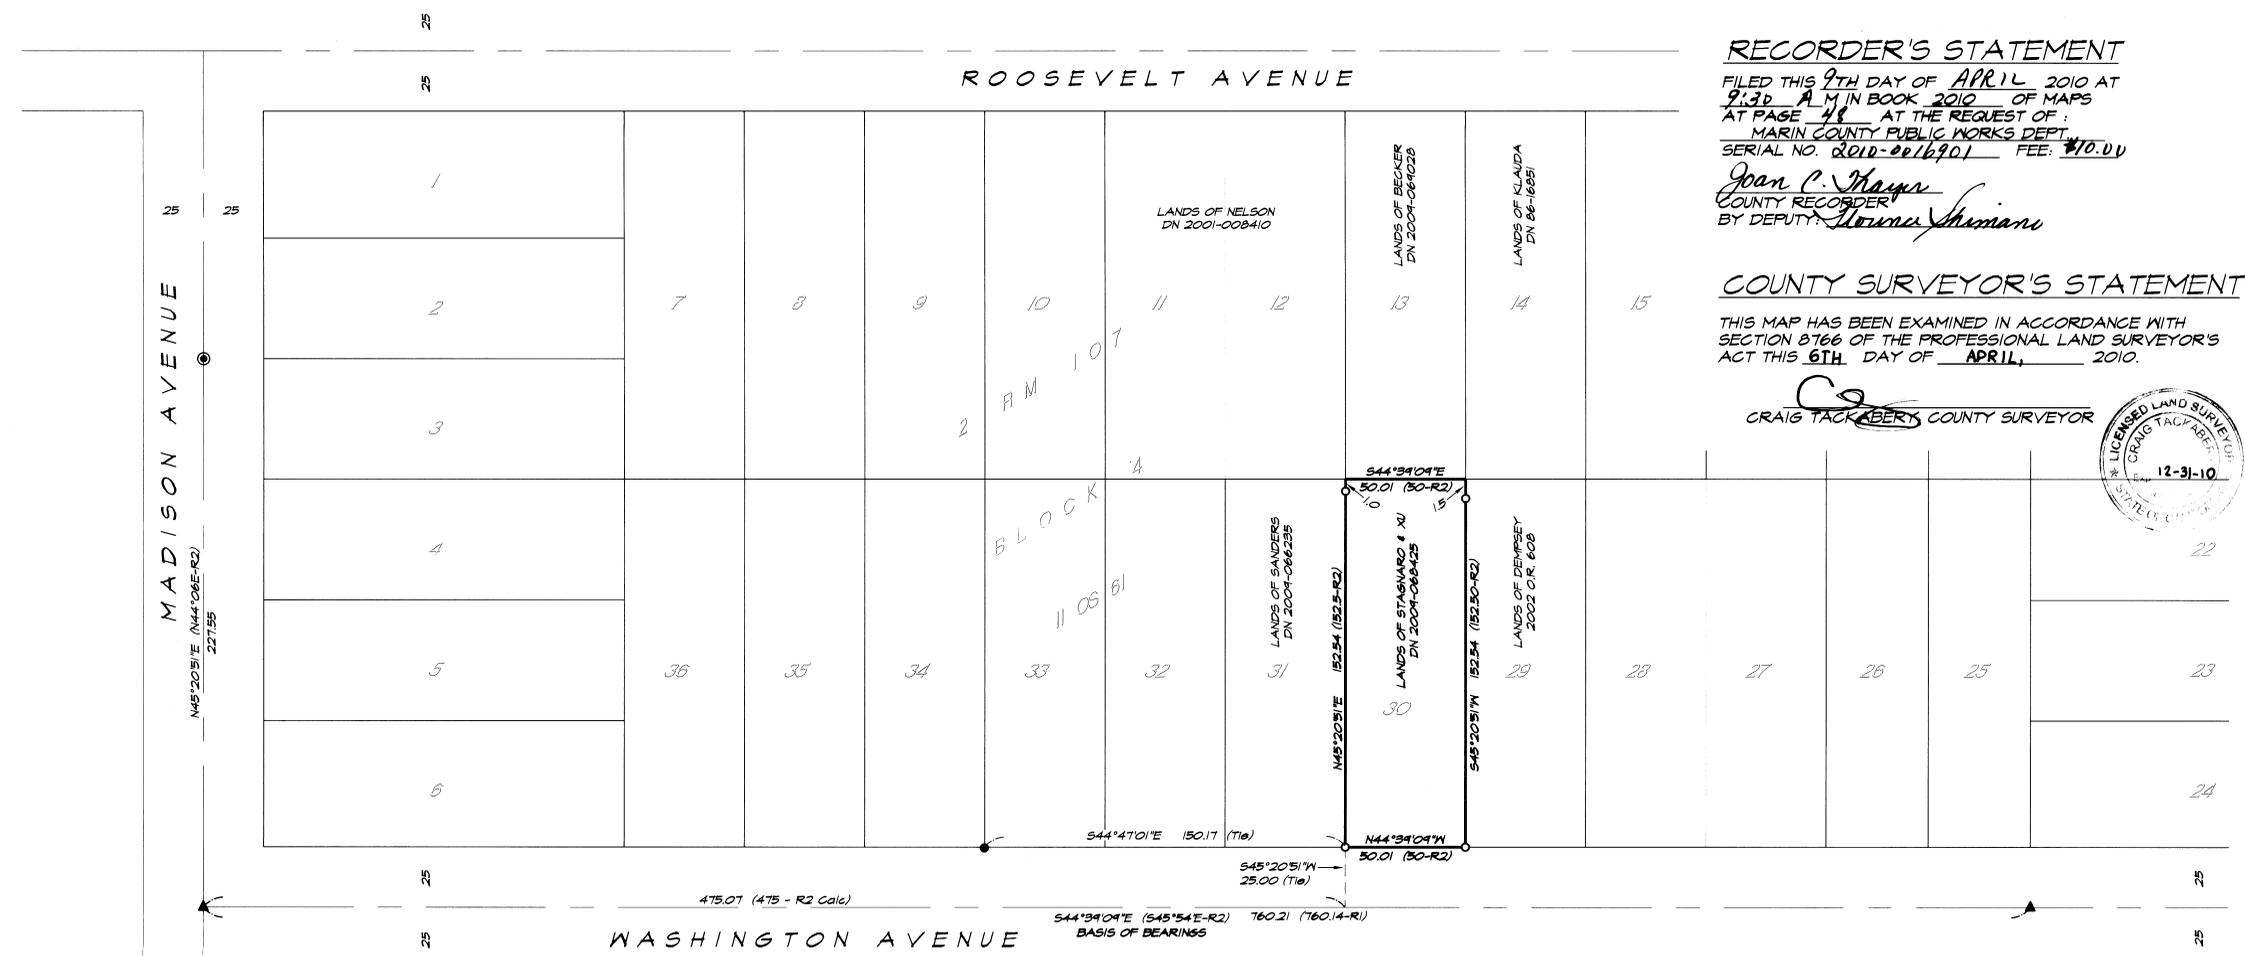

RECORD OF SURVEY
 LANDS OF STAGNARO & XU
 AS DESCRIBED IN DOCUMENT NO. 09-0068425
 BEING LOT 30, BLOCK 4
 "MAP OF SUBDIVISION 'A' OF GOLF LINKS TRACT..."
 2 RM 107
 MARIN COUNTY RECORDS
 SAN RAFAEL MARIN COUNTY CALIFORNIA
 MARCH 2010 S-1751

PREPARED BY
WILLIAM SCHROEDER & ASSOCIATES
 P.O. BOX 6801
 SAN RAFAEL CALIFORNIA

All distances are in feet and decimals thereof.