


COUNTY SURVEYOR'S STATEMENT  
 THIS MAP HAS BEEN EXAMINED IN ACCORDANCE WITH  
 SECTION 8766 OF THE PROFESSIONAL LAND SURVEYOR'S ACT  
 THIS 19TH DAY OF APRIL, 2010  
 CRAIG TACKABERY, COUNTY SURVEYOR

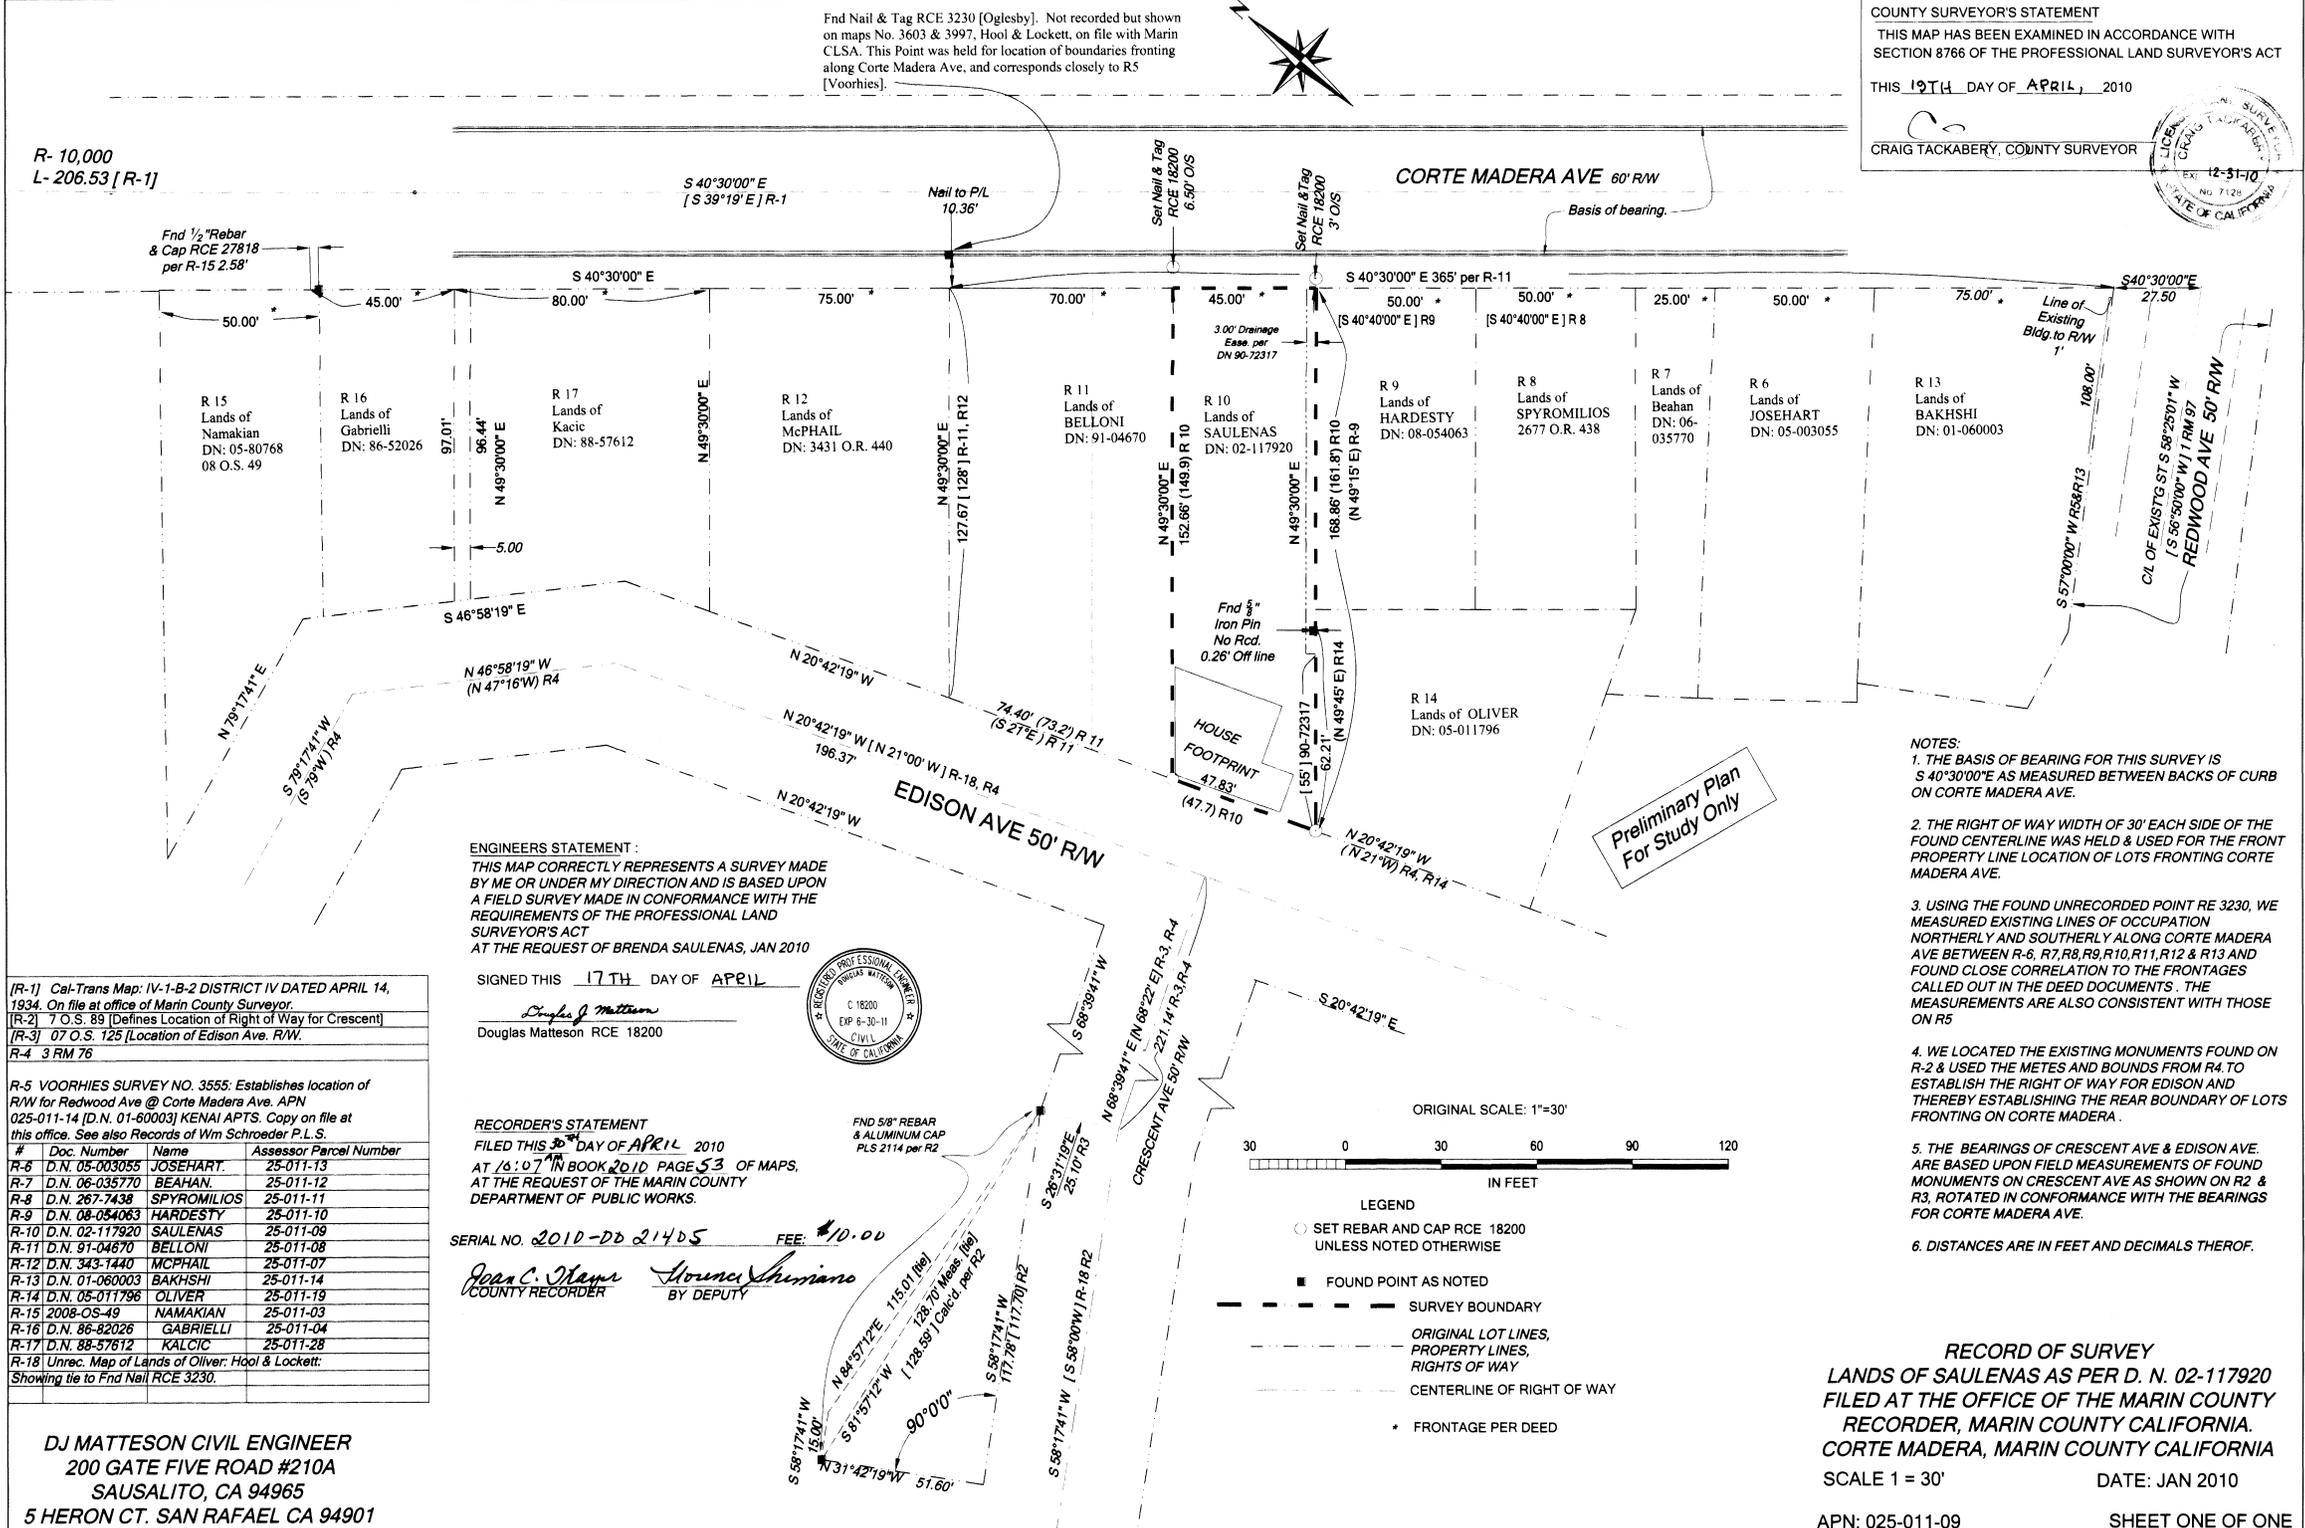

- NOTES:
1. THE BASIS OF BEARING FOR THIS SURVEY IS S 40°30'00" E AS MEASURED BETWEEN BACKS OF CURB ON CORTE MADERA AVE.
  2. THE RIGHT OF WAY WIDTH OF 30' EACH SIDE OF THE FOUND CENTERLINE WAS HELD & USED FOR THE FRONT PROPERTY LINE LOCATION OF LOTS FRONTING CORTE MADERA AVE.
  3. USING THE FOUND UNRECORDED POINT RE 3230, WE MEASURED EXISTING LINES OF OCCUPATION NORTHERLY AND SOUTHERLY ALONG CORTE MADERA AVE BETWEEN R-6, R-7, R-8, R-9, R-10, R-11, R-12 & R-13 AND FOUND CLOSE CORRELATION TO THE FRONTAGES CALLED OUT IN THE DEED DOCUMENTS. THE MEASUREMENTS ARE ALSO CONSISTENT WITH THOSE ON R5
  4. WE LOCATED THE EXISTING MONUMENTS FOUND ON R-2 & USED THE METES AND BOUNDS FROM R4 TO ESTABLISH THE RIGHT OF WAY FOR EDISON AND THEREBY ESTABLISHING THE REAR BOUNDARY OF LOTS FRONTING ON CORTE MADERA.
  5. THE BEARINGS OF CRESCENT AVE & EDISON AVE. ARE BASED UPON FIELD MEASUREMENTS OF FOUND MONUMENTS ON CRESCENT AVE AS SHOWN ON R2 & R3, ROTATED IN CONFORMANCE WITH THE BEARINGS FOR CORTE MADERA.
  6. DISTANCES ARE IN FEET AND DECIMALS THEREOF.


ENGINEERS STATEMENT:  
 THIS MAP CORRECTLY REPRESENTS A SURVEY MADE BY ME OR UNDER MY DIRECTION AND IS BASED UPON A FIELD SURVEY MADE IN CONFORMANCE WITH THE REQUIREMENTS OF THE PROFESSIONAL LAND SURVEYOR'S ACT  
 AT THE REQUEST OF BRENDA SAULENAS, JAN 2010

SIGNED THIS 17TH DAY OF APRIL  
 Douglas Matteson RCE 18200



RECORDER'S STATEMENT  
 FILED THIS 20TH DAY OF APRIL 2010  
 AT 10:07 AM IN BOOK 2010 PAGE 53 OF MAPS,  
 AT THE REQUEST OF THE MARIN COUNTY  
 DEPARTMENT OF PUBLIC WORKS.

SERIAL NO. 2010-DD 214DS FEE: \$10.00  
 Joan C. Mays COUNTY RECORDER  
 Maurice Lusiano BY DEPUTY

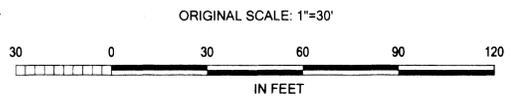

- LEGEND
- SET REBAR AND CAP RCE 18200 UNLESS NOTED OTHERWISE
  - FOUND POINT AS NOTED
  - SURVEY BOUNDARY
  - - - ORIGINAL LOT LINES, PROPERTY LINES, RIGHTS OF WAY
  - - - CENTERLINE OF RIGHT OF WAY
  - \* FRONTAGE PER DEED

[R-1] Cal-Trans Map: IV-1-B-2 DISTRICT IV DATED APRIL 14, 1934. On file at office of Marin County Surveyor.  
 [R-2] 7 O.S. 89 [Defines Location of Right of Way for Crescent]  
 [R-3] 07 O.S. 125 [Location of Edison Ave. R.W.]  
 R-4 3 RM 76

R-5 VOORHIES SURVEY NO. 3555: Establishes location of R/W for Redwood Ave @ Cortes Madera Ave. APN 025-011-14 [D.N. 01-60003] KENAI APTS. Copy on file at this office. See also Records of Wm Schroeder P.L.S.

| #    | Doc. Number  | Name        | Assessor Parcel Number |
|------|--|-------------|------------------------|
| R-6  | D.N. 05-003055   | JOSEHART    | 25-011-13              |
| R-7  | D.N. 06-035770   | BEAHAN      | 25-011-12              |
| R-8  | D.N. 267-7438  | SPYROMILIOS | 25-011-11              |
| R-9  | D.N. 08-054063   | HARDESTY    | 25-011-10              |
| R-10 | D.N. 02-117920   | SAULENAS    | 25-011-09              |
| R-11 | D.N. 91-04670  | BELLONI     | 25-011-08              |
| R-12 | D.N. 343-1440  | MCPHAIL     | 25-011-07              |
| R-13 | D.N. 01-060003   | BAKHSHI     | 25-011-14              |
| R-14 | D.N. 05-011796   | OLIVER      | 25-011-19              |
| R-15 | 2008-OS-49   | NAMAKIAN    | 25-011-03              |
| R-16 | D.N. 86-82026  | GABRIELLI   | 25-011-04              |
| R-17 | D.N. 88-57612  | KALCIC      | 25-011-28              |
| R-18 | Unrec. Map of Lands of Oliver: Hool & Lockett: Showing tie to Fnd Nail RCE 3230. |             |                        |

DJ MATTESON CIVIL ENGINEER  
 200 GATE FIVE ROAD #210A  
 SAUSALITO, CA 94965  
 5 HERON CT. SAN RAFAEL CA 94901

RECORD OF SURVEY  
 LANDS OF SAULENAS AS PER D. N. 02-117920  
 FILED AT THE OFFICE OF THE MARIN COUNTY  
 RECORDER, MARIN COUNTY CALIFORNIA.  
 CORTE MADERA, MARIN COUNTY CALIFORNIA  
 SCALE 1 = 30' DATE: JAN 2010  
 APN: 025-011-09 SHEET ONE OF ONE