

**BASIS OF BEARINGS**  
 The basis of bearings for this survey is  
 N80°48'27"W between the found  
 3/4" iron pipes, per 2005 Maps 308  
 as shown hereon.



**SURVEYORS STATEMENT**

THIS MAP CORRECTLY REPRESENTS A SURVEY MADE BY ME OR UNDER MY DIRECTION IN CONFORMANCE WITH REQUIREMENTS OF THE PROFESSIONAL LAND SURVEYORS ACT AT THE REQUEST OF Robert Erdeman IN March 2010

SIGNED William Schroeder  
 WILLIAM SCHROEDER - L.S. 5814

**RECORDERS STATEMENT**

FILED THIS 18 DAY OF JUNE 2010 AT 9:11 A.M. IN BOOK 2010 OF MAPS AT PAGE 81 AT THE REQUEST OF: MARIN COUNTY PUBLIC WORKS DEPT. SERIAL NO. 2010-0019293 FEE: \$10-

Joan C. Thayer  
 COUNTY RECORDER  
 BY DEPUTY: Ron Wjje


**COUNTY SURVEYORS STATEMENT**

THIS MAP HAS BEEN EXAMINED IN ACCORDANCE WITH SECTION 8766 OF THE PROFESSIONAL LAND SURVEYOR'S ACT THIS 17th DAY OF JUNE, 2010.



COUNTY SURVEYOR

SCALE 1"=50'

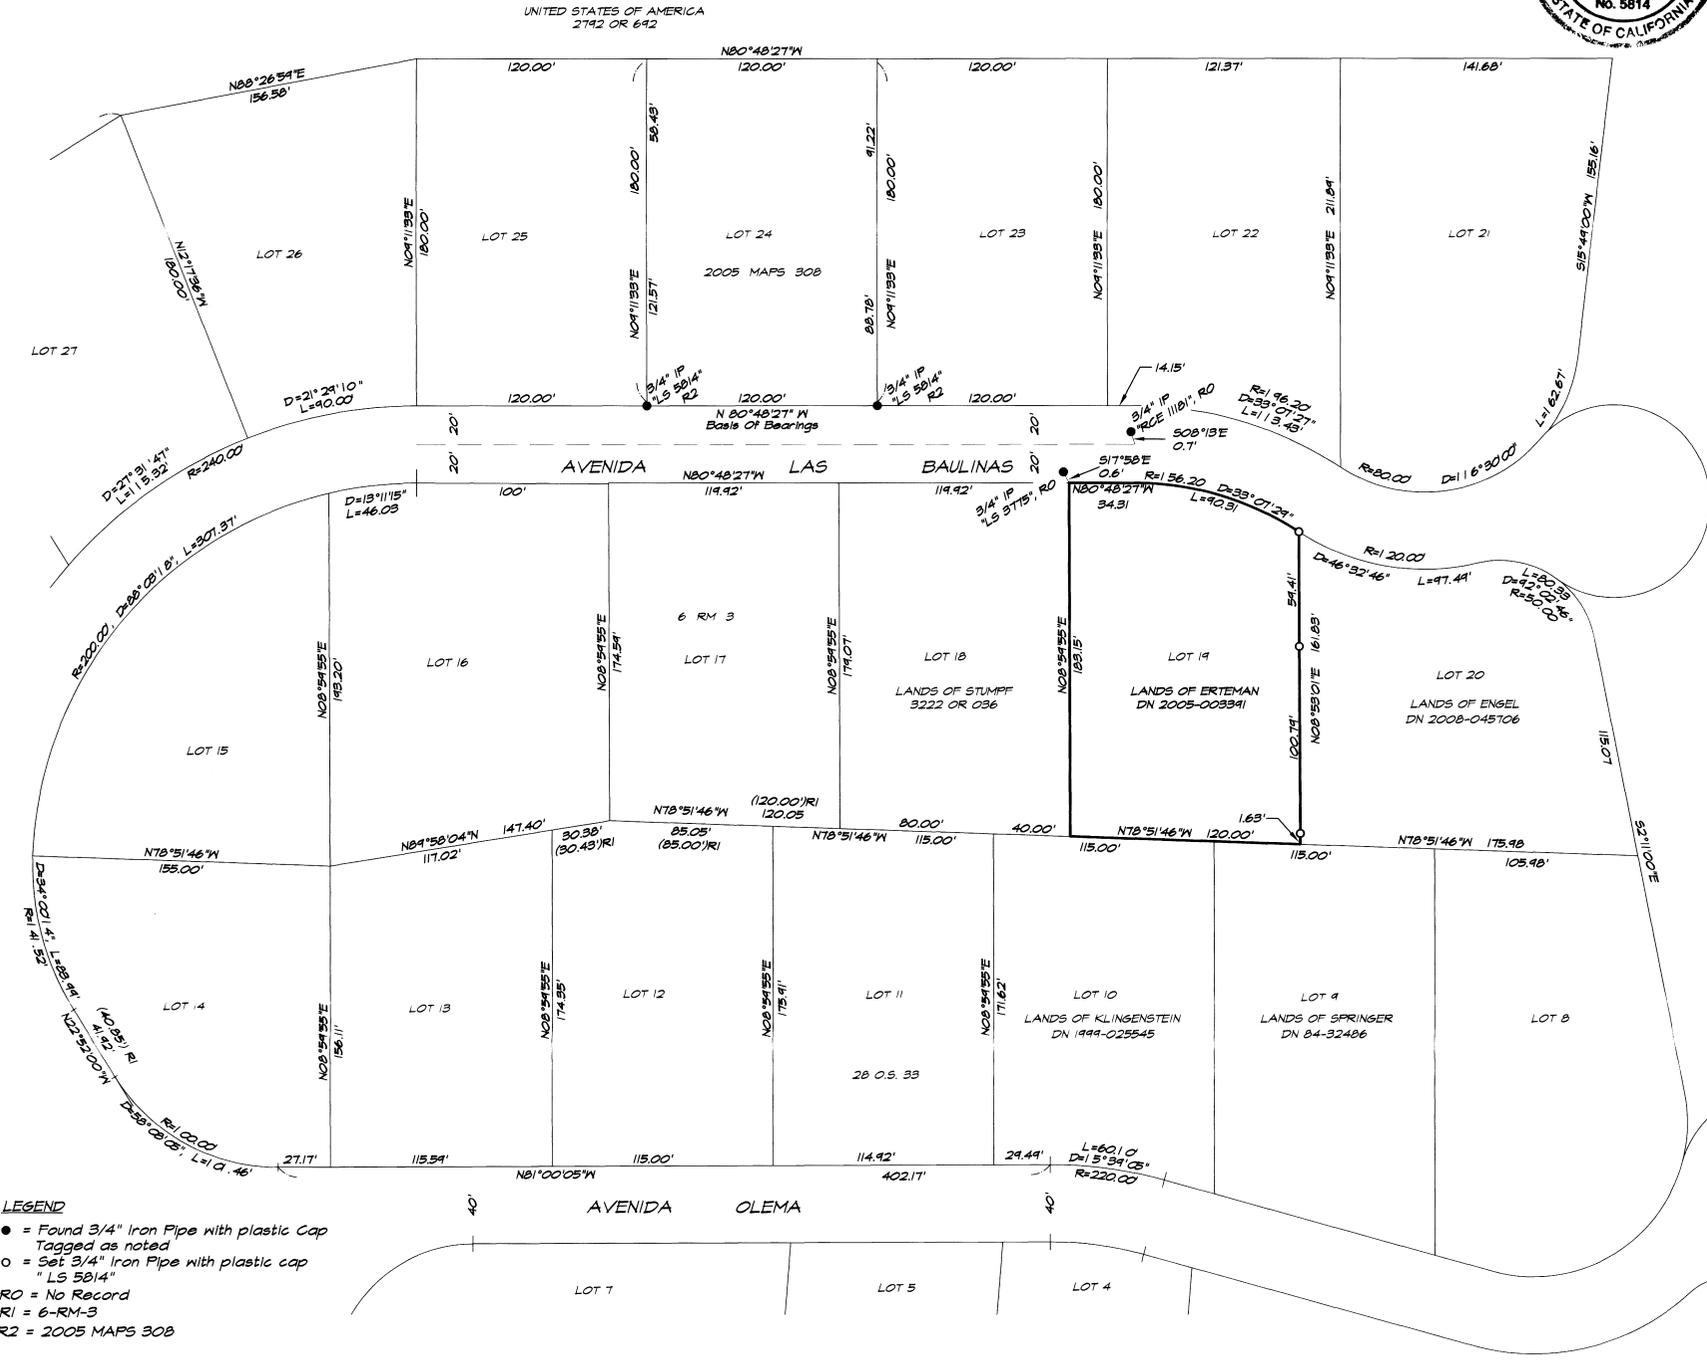

**LEGEND**  
 ● = Found 3/4" Iron Pipe with plastic Cap Tagged as noted  
 ○ = Set 3/4" Iron Pipe with plastic cap "LS 5814"  
 RO = No Record  
 RI = 6-RM-3  
 R2 = 2005 MAPS 308

**RECORD OF SURVEY**  
 LANDS OF ERTEMAN  
 DOCUMENT No. 2005-003391  
 BEING LOT 19, 6-RM-3  
 "MAP OF STINSON BEACH HIGHLANDS"  
 STINSON BEACH MARIN COUNTY CALIFORNIA  
 MARCH 2010 SURVEY No. S-1736  
 PREPARED BY  
**WILLIAM SCHROEDER & ASSOCIATES**  
 P.O. BOX 6801  
 SAN RAFAEL CALIFORNIA  
 AP # 195-112-07 SHEET 1 OF 1

All distances are in feet and decimals thereof.