

GOLDEN GATE AVENUE  
(40' R/W)

SURVEYORS STATEMENT

THIS MAP CORRECTLY REPRESENTS A SURVEY MADE BY ME OR UNDER MY DIRECTION IN CONFORMANCE WITH THE REQUIREMENTS OF THE PROFESSIONAL LAND SURVEYORS ACT AT THE REQUEST OF THE CITY OF BELVEDERE IN JUNE 2010

*Linda A. Carruthers*  
LINDA A. CARRUTHERS P.L.S. 7053  
LICENSE EXPIRES 12/31/10



COUNTY SURVEYOR'S STATEMENT

THIS MAP HAS BEEN EXAMINED IN ACCORDANCE WITH SECTION 8766 OF THE PROFESSIONAL LAND SURVEYORS ACT, THIS 7TH DAY OF SEPTEMBER, 2010



*Craig Tackabery*  
CRAIG TACKABERY, COUNTY SURVEYOR



RECORDER'S STATEMENT


FILED THIS 17 DAY OF SEPTEMBER 2010 AT 9:41 A.M. IN BOOK 2010 OF MAPS AT PAGE 120 AT THE REQUEST OF THE COUNTY OF MARIN DEPARTMENT OF PUBLIC WORKS SERIAL NO. 2010-0045538 FEE \$10-

*Jean C. Hayes*  
JOAN C. HAYES, COUNTY RECORDER  
*Don Wylie*  
DON WYLIE, BY DEPUTY

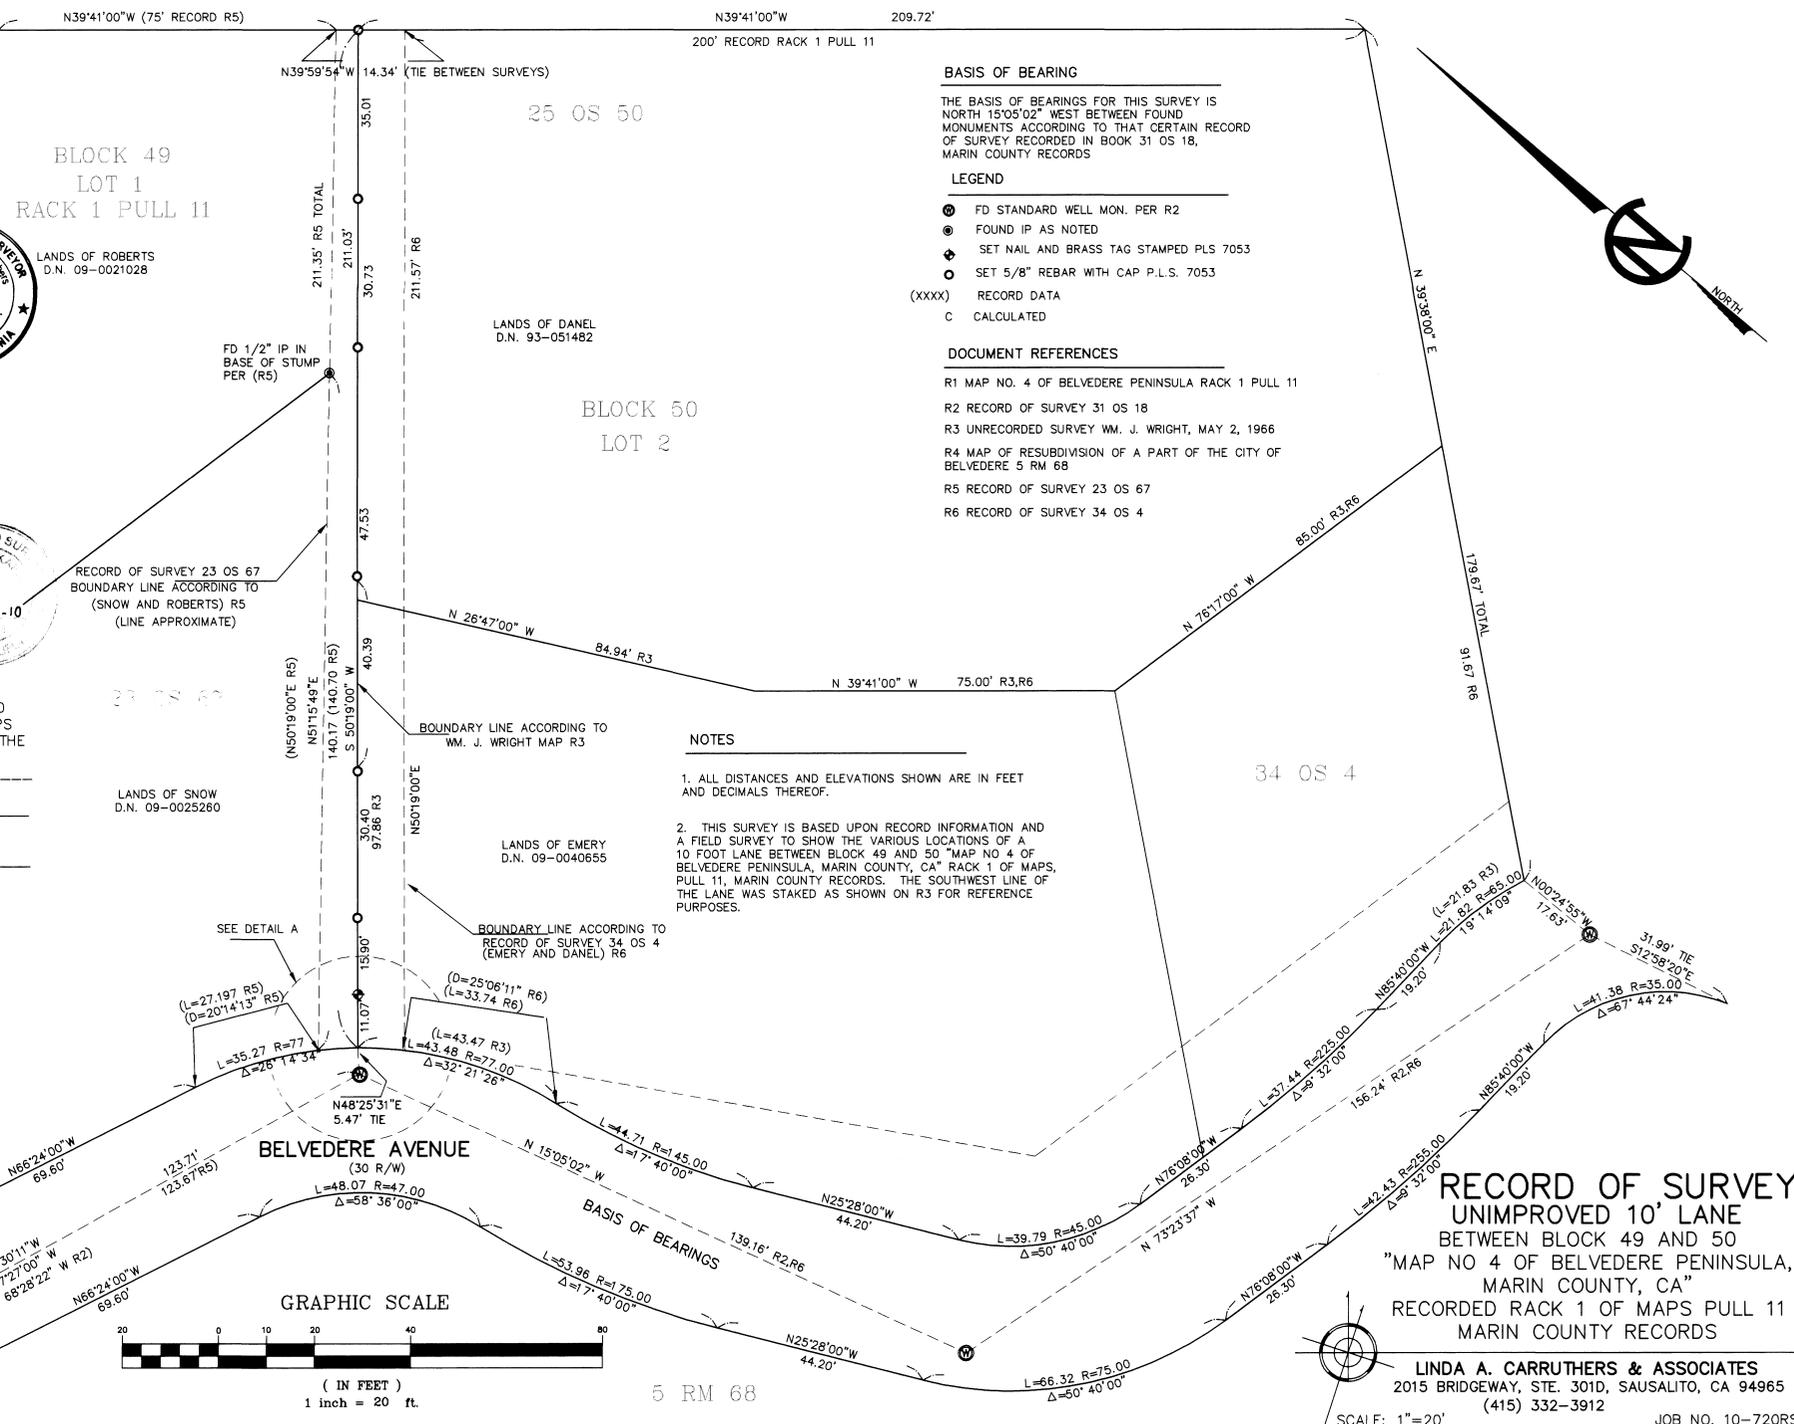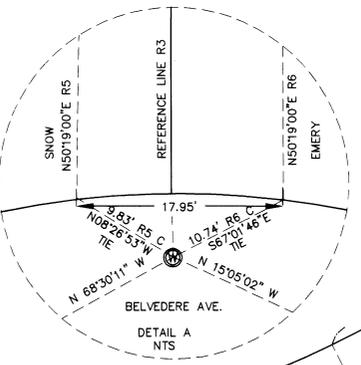

- BASIS OF BEARING**  
THE BASIS OF BEARINGS FOR THIS SURVEY IS NORTH 15°05'02\" WEST BETWEEN FOUND MONUMENTS ACCORDING TO THAT CERTAIN RECORD OF SURVEY RECORDED IN BOOK 31 OS 18, MARIN COUNTY RECORDS
- LEGEND**
- ⊙ FD STANDARD WELL MON. PER R2
  - ⊙ FOUND IP AS NOTED
  - ⊙ SET NAIL AND BRASS TAG STAMPED PLS 7053
  - ⊙ SET 5/8\" REBAR WITH CAP P.L.S. 7053
  - (XXXX) RECORD DATA
  - C CALCULATED
- DOCUMENT REFERENCES**
- R1 MAP NO. 4 OF BELVEDERE PENINSULA RACK 1 PULL 11
  - R2 RECORD OF SURVEY 31 OS 18
  - R3 UNRECORDED SURVEY WM. J. WRIGHT, MAY 2, 1966
  - R4 MAP OF RESUBDIVISION OF A PART OF THE CITY OF BELVEDERE 5 RM 68
  - R5 RECORD OF SURVEY 23 OS 67
  - R6 RECORD OF SURVEY 34 OS 4

- NOTES**
- ALL DISTANCES AND ELEVATIONS SHOWN ARE IN FEET AND DECIMALS THEREOF.
  - THIS SURVEY IS BASED UPON RECORD INFORMATION AND A FIELD SURVEY TO SHOW THE VARIOUS LOCATIONS OF A 10 FOOT LANE BETWEEN BLOCK 49 AND 50 "MAP NO 4 OF BELVEDERE PENINSULA, MARIN COUNTY, CA" RACK 1 OF MAPS, PULL 11, MARIN COUNTY RECORDS. THE SOUTHWEST LINE OF THE LANE WAS STAKED AS SHOWN ON R3 FOR REFERENCE PURPOSES.

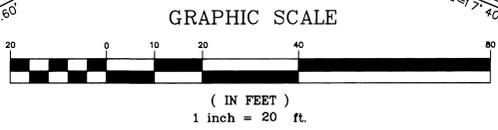

**RECORD OF SURVEY UNIMPROVED 10' LANE BETWEEN BLOCK 49 AND 50 "MAP NO 4 OF BELVEDERE PENINSULA, MARIN COUNTY, CA" RECORDED RACK 1 OF MAPS PULL 11 MARIN COUNTY RECORDS**

LINDA A. CARRUTHERS & ASSOCIATES  
2015 BRIDGEWAY, STE. 301D, SAUSALITO, CA 94965  
(415) 332-3912

SCALE: 1"=20'  
DATE: JUNE 2010 SHEET 1 OF 1