


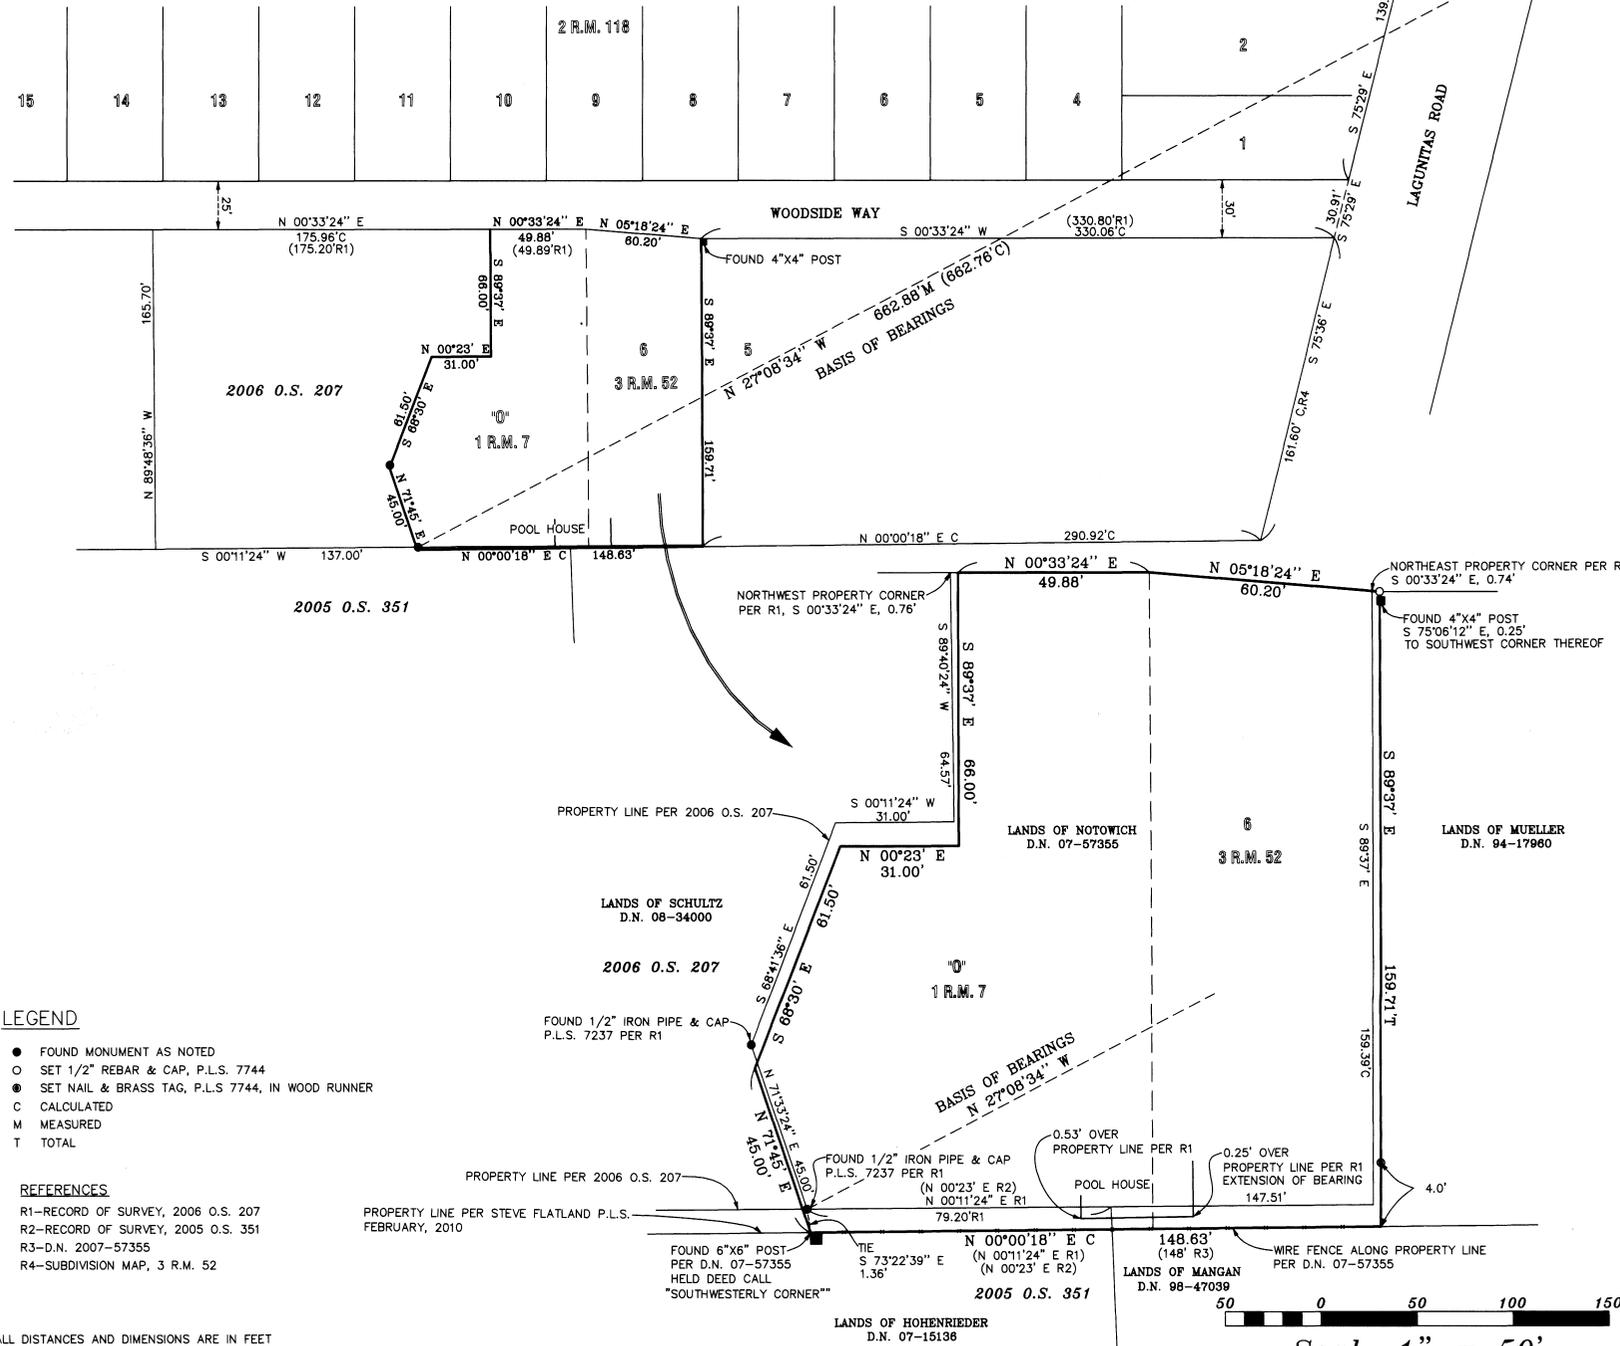

BASIS OF BEARINGS
 THE BASIS OF BEARINGS FOR THIS SURVEY IS
 N 27°08'34" W BETWEEN FOUND 3/4" IRON PIPES,
 L.S. 4694, AND 1/2" IRON PIPE, P.L.S. 7237,
 PER 2006 O.S. 207, MARIN COUNTY RECORDS.



COUNTY RECORDER'S STATEMENT
 Filed this 4 day of OCTOBER, 2010, at 9:11Am, in Book 2010
 of Maps at Page 129 at the Request of the County Surveyor.

Serial Number 2010-0048716 Joan C. Flayer
 County Recorder
 Fee: \$10- Don Wylie
 Deputy County Recorder

COUNTY SURVEYOR'S STATEMENT
 This map has been examined in accordance with Section 8766 of the Professional Land
 Surveyor's Act this 28TH day of SEPTEMBER, 2010.



SURVEYOR'S STATEMENT
 This map correctly represents a survey made by me or under my direction
 in conformance with the requirements of the Professional Land Surveyors Act,
 at the request of Lee Notowich in April, 2010.

Stephen J. Flatland
 Stephen J. Flatland P.L.S. 7744
 My License Expires 12/31/11



RECORD OF SURVEY

LANDS OF NOTOWICH
 D.N.07-057355

Being Lot 6 as shown upon "Lagunitas Terrace" filed
 in Book 3 of Maps, at Page 52, and a portion of
 Lot "O" as shown upon "Plat of Lots, San Anselmo
 Valley", filed in Book 1 of Maps, at Page 7,
 Marin County Records.

ROSS COUNTY OF MARIN CALIFORNIA

SCALE: 1" = 50' DATE: APRIL, 2010

STEPHEN FLATLAND LAND SURVEYOR
 P.O. BOX 1837 SAN ANSELMO, CA
 PH: (415) 457-5081

- LEGEND**
- FOUND MONUMENT AS NOTED
 - SET 1/2" REBAR & CAP, P.L.S. 7744
 - SET NAIL & BRASS TAG, P.L.S. 7744, IN WOOD RUNNER
 - C CALCULATED
 - M MEASURED
 - T TOTAL

- REFERENCES**
- R1-RECORD OF SURVEY, 2006 O.S. 207
 - R2-RECORD OF SURVEY, 2005 O.S. 351
 - R3-D.N. 2007-57355
 - R4-SUBDIVISION MAP, 3 R.M. 52

ALL DISTANCES AND DIMENSIONS ARE IN FEET
 AND DECIMALS THEREOF.

