
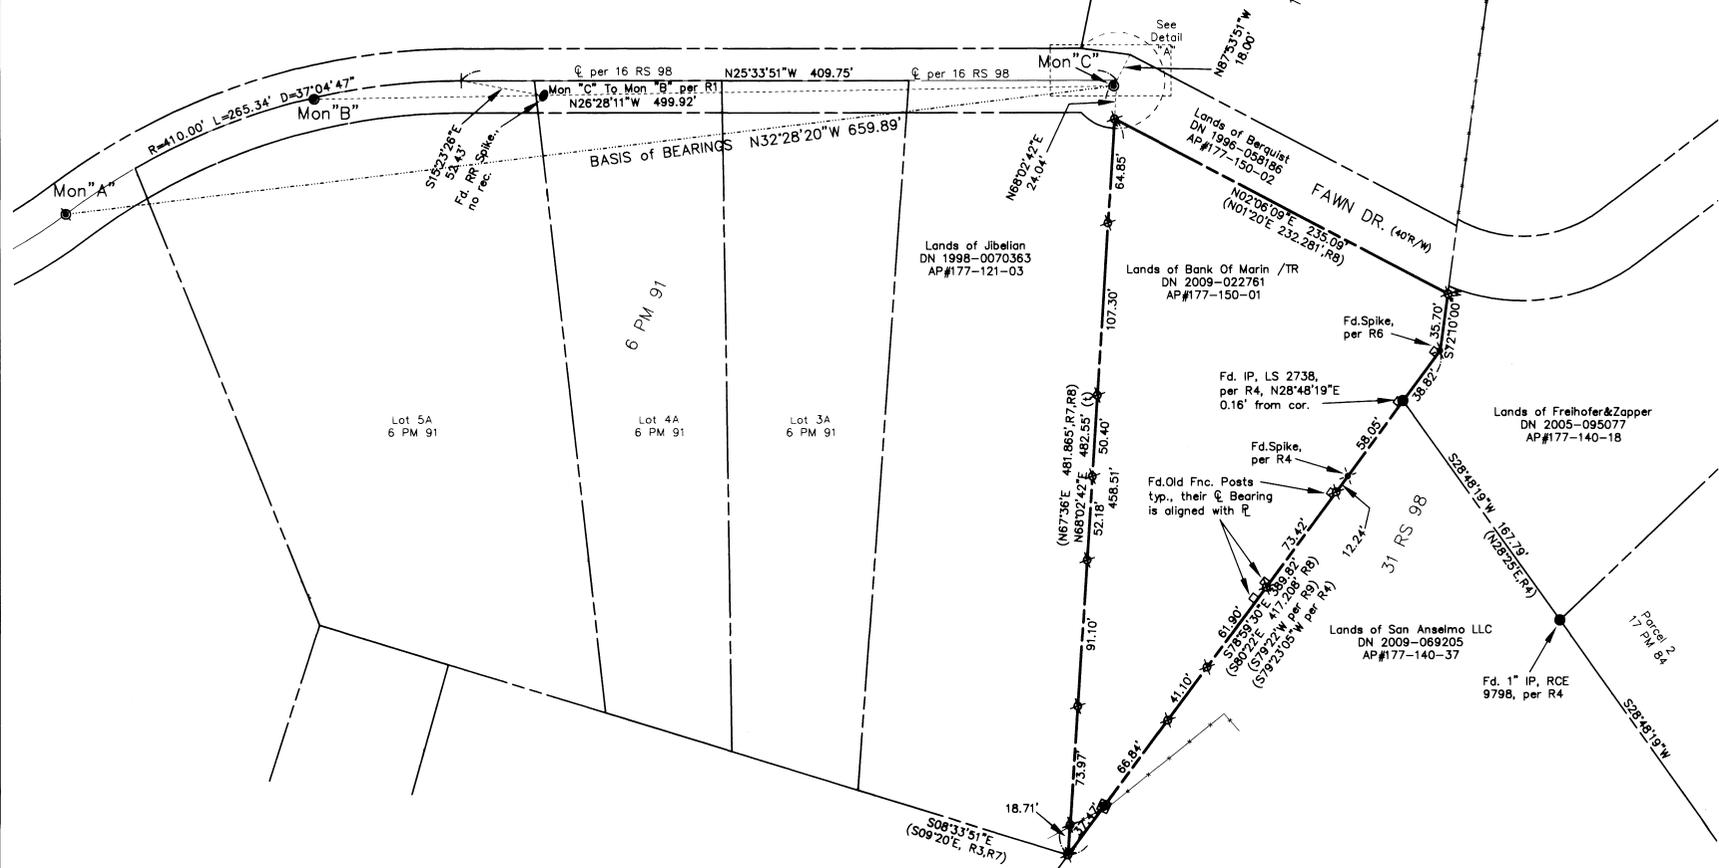


REFERENCES

- R1 DENOTES 23 RS 49
- R2 DENOTES 16 RS 98
- R3 DENOTES 6 PM 91
- R4 DENOTES 31 RS 98
- R5 DENOTES 16 RS 17
- R6 DENOTES 17 PM 14
- R7 DENOTES DN 1998-070363
- R8 DENOTES DN 2009-022761
- R9 DENOTES DN 2009-069205

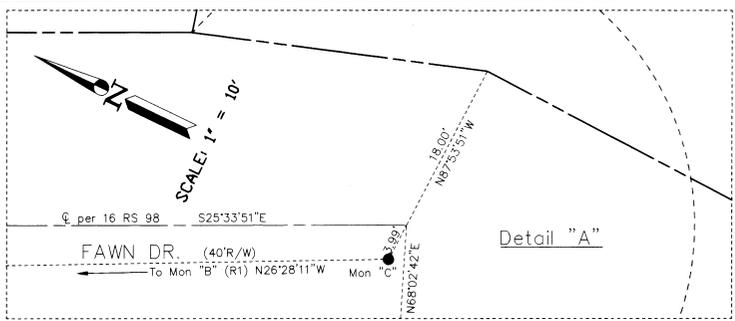

**ENGINEER'S STATEMENT:**  
 This map correctly represents a survey made by me or under my direction and is based on a field survey in conformance with the requirements of the Professional Lands Surveyor's Act at the request of Bank Of Marin /TR in Jun 2010.

Signed this 06 Day of October, 2010.

*James L. Hallberg*  
 James L. Hallberg  
 RCE No. 30465, Exp. 3/31/2012



**COUNTY SURVEYOR'S STATEMENT:**  
 This map has been examined in accordance with Section 8766 of the Professional Land Surveyor's Act dated this 21ST day of OCTOBER, 2010.

*Craig Tackabery*  
 Craig Tackabery, County Surveyor



**RECORDER'S STATEMENT**  
 Filed this 22 day of OCTOBER, 2010, at 10:07A in Book 2010 of Maps at Page 136, at the request of the Marin County Public Works.

Serial No. 2010-0052794 Fee: \$10-

*Juan C. Reyes*  
 Juan C. Reyes, County Recorder

*Don W. Fie*  
 Don W. Fie, Deputy


**BASIS OF BEARINGS**  
 The basis of bearing for this survey is N32°28'20"W 659.89', between the found street Monuments "B" & "C" as shown upon 23 RS 49.

**RECORD OF SURVEY**

Lands of BANK OF MARIN /TR  
 (DN 2009-022761)  
 San Anselmo, Marin County, California

Scale: 1" = 60' Date: Oct. 2010

**J.L. ENGINEERING**  
 Civil Engineers - Land Surveyors  
 San Rafael, California

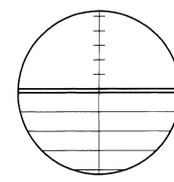

- LEGEND**
- FOUND STRT MONUMENT, PER R1
  - FOUND IP & PLUG, AS NOTED
  - FOUND R.R. SPIKE, AS NOTED
  - ⊠ SET REBAR & CAP, RCE 30465
  - ⊠ SET 2x2 HUB & TAG
  - (t) DENOTES TOTAL
  - ( ) DENOTES RECORD DATA

NOTE: All distances are in feet and decimals thereof.