

SURVEYOR'S STATEMENT

THIS MAP CORRECTLY REPRESENTS A SURVEY MADE BY ME OR UNDER MY DIRECTION IN CONFORMANCE WITH THE REQUIREMENTS OF THE PROFESSIONAL LAND SURVEYOR'S ACT AT THE REQUEST OF MARIN COUNTY OPEN SPACE DISTRICT, IN THE MONTH OF JULY, 2010.



Fred Feickert
FRED FEICKERT P.L.S.
L.S. NO. 8428
EXPIRES: DECEMBER 31, 2010
DATE 11/3/2010

COUNTY SURVEYOR'S STATEMENT

THIS MAP HAS BEEN EXAMINED IN ACCORDANCE WITH SECTION 8766 OF THE PROFESSIONAL LAND SURVEYOR'S ACT THIS 8TH DAY OF NOV., 2010.







Craig E. Tackabery
CRAIG E. TACKABERY
LS: 7128 EXP. 12/31/2010
MARIN COUNTY SURVEYOR

RECORDER'S STATEMENT

FILED THIS 16 DAY OF NOVEMBER, 2010 AT 9:35 A.M., IN BOOK 2010, OF RECORD MAPS, AT PAGE 149, IN THE OFFICE OF THE COUNTY RECORDER OF MARIN COUNTY, STATE OF CALIFORNIA, AT THE REQUEST OF FRED FEICKERT, PLS AND MARIN COUNTY PUBLIC WORKS.

SERIAL No. 2010-0058267 FEE: \$0-

Joan C. Hayer COUNTY RECORDER
Don Wylie DEPUTY

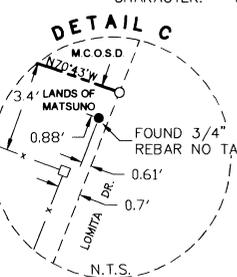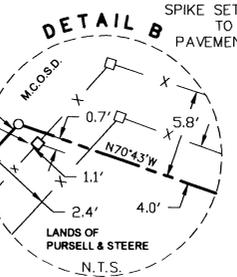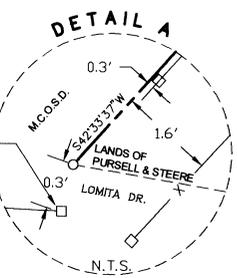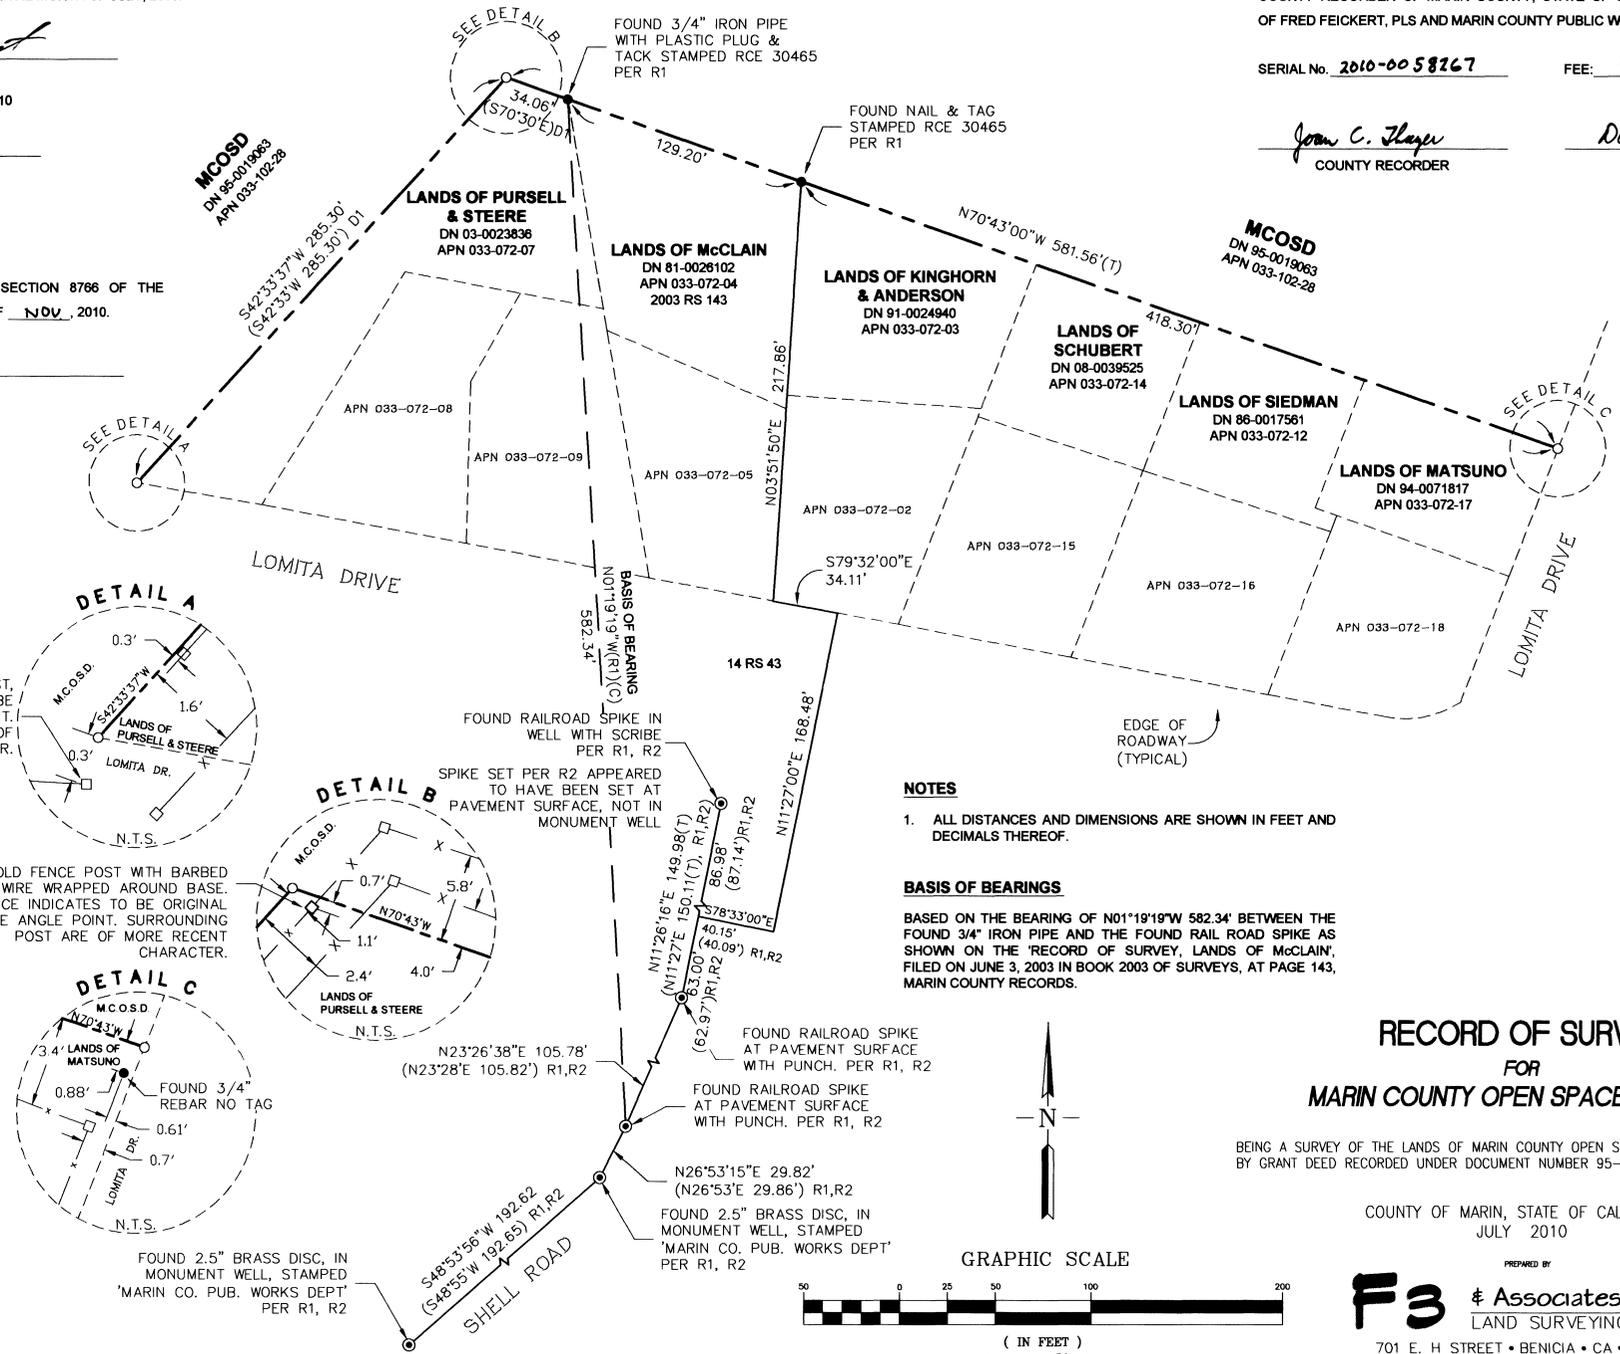

REFERENCES

- R1 2003 RS 143
- R2 14 RS 43
- R3 5 RM 103
- D1 DN 03-0023836

LEGEND AND ABBREVIATIONS

- ⊙ FOUND CITY STREET MONUMENT AS NOTED
- FOUND MONUMENT AS NOTED
- SET 3/4" IRON PIPE WITH 2" ALUMINUM DISC STAMPED 'MARIN COUNTY OPEN SPACE DISTRICT SURVEY MARKER, LS 8428'
- - - - - PROPERTY LINE
- SURVEYED LINE
- - - - - BASIS OF BEARING
- x - - - FENCE LINE(SEE DESCRIPTION)
- R_ RECORD DATA REFERENCE
- M.C.R. MARIN COUNTY RECORDS
- MCOSD MARIN COUNTY OPEN SPACE DISTRICT
- RM RECORD MAPS
- O.R. OFFICIAL RECORDS
- I.P. IRON PIPE
- (T) TOTAL
- (C) CALCULATED
- FENCE POST

NOTES

1. ALL DISTANCES AND DIMENSIONS ARE SHOWN IN FEET AND DECIMALS THEREOF.

BASIS OF BEARINGS

BASED ON THE BEARING OF N01°19'19"W 582.34' BETWEEN THE FOUND 3/4" IRON PIPE AND THE FOUND RAIL ROAD SPIKE AS SHOWN ON THE 'RECORD OF SURVEY, LANDS OF McCLAIN', FILED ON JUNE 3, 2003 IN BOOK 2003 OF SURVEYS, AT PAGE 143, MARIN COUNTY RECORDS.

RECORD OF SURVEY FOR MARIN COUNTY OPEN SPACE DISTRICT

BEING A SURVEY OF THE LANDS OF MARIN COUNTY OPEN SPACE DISTRICT, DESCRIBED BY GRANT DEED RECORDED UNDER DOCUMENT NUMBER 95-0019063, M.C.R.

COUNTY OF MARIN, STATE OF CALIFORNIA
JULY 2010

PREPARED BY
F3 & Associates, Inc.
LAND SURVEYING

701 E. H STREET • BENICIA • CA • 94510

