

SURVEYORS STATEMENT

THIS MAP CORRECTLY REPRESENTS A SURVEY MADE BY ME OR UNDER MY DIRECTION IN CONFORMANCE WITH THE REQUIREMENTS OF THE PROFESSIONAL LAND SURVEYORS ACT AT THE REQUEST OF THE CITY OF MILL VALLEY IN JULY 2010

Linda A. Carruthers P.L.S. 7053 LICENSE EXPIRES 12/31/10



COUNTY SURVEYOR'S STATEMENT

THIS MAP HAS BEEN EXAMINED IN ACCORDANCE WITH SECTION 8766 OF THE PROFESSIONAL LAND SURVEYORS ACT. THIS 15TH DAY OF DEC., 2010


Craig Tackabery, County Surveyor



RECORDER'S STATEMENT

FILED THIS 30 DAY OF DECEMBER 2010 AT 8:53 A.M. IN BOOK 2010 OF MAPS AT PAGE 171 AT THE REQUEST OF THE COUNTY OF MARIN DEPARTMENT OF PUBLIC WORKS SERIAL NO. 2010-00-6638 FEE 40


Jon C. Hayes County Recorder, Don W. Wylie By Deputy

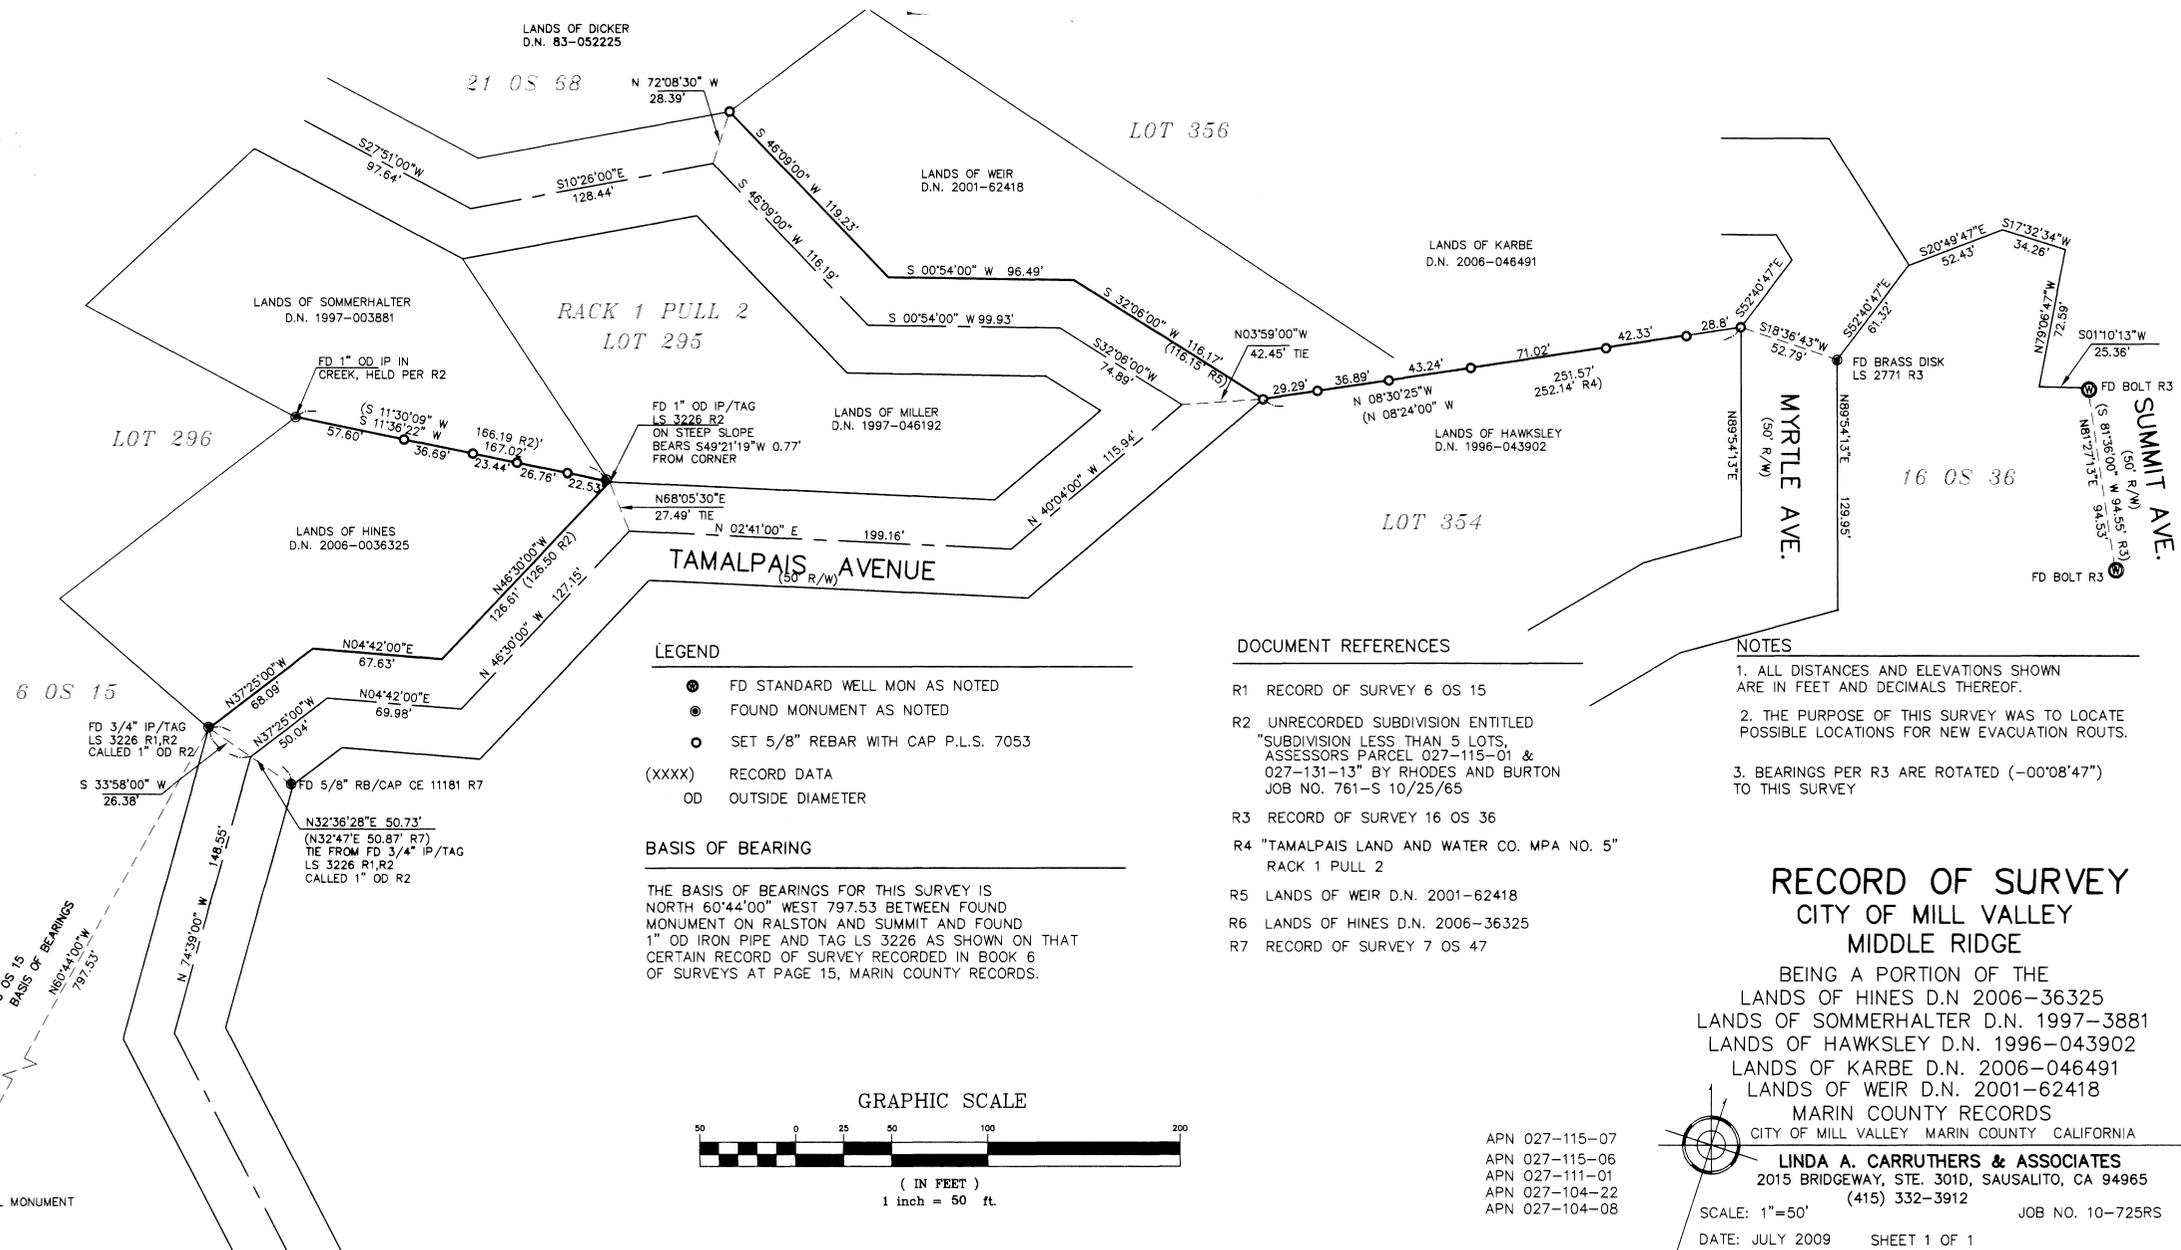

- LEGEND**
- FD STANDARD WELL MON AS NOTED
  - FOUND MONUMENT AS NOTED
  - SET 5/8" REBAR WITH CAP P.L.S. 7053
  - (XXXX) RECORD DATA
  - OD OUTSIDE DIAMETER
- BASIS OF BEARING**
- THE BASIS OF BEARINGS FOR THIS SURVEY IS NORTH 60°44'00" WEST 797.53 BETWEEN FOUND MONUMENT ON RALSTON AND SUMMIT AND FOUND 1" OD IRON PIPE AND TAG LS 3226 AS SHOWN ON THAT CERTAIN RECORD OF SURVEY RECORDED IN BOOK 6 OF SURVEYS AT PAGE 15, MARIN COUNTY RECORDS.

- DOCUMENT REFERENCES**
- R1 RECORD OF SURVEY 6 OS 15
  - R2 UNRECORDED SUBDIVISION ENTITLED "SUBDIVISION LESS THAN 5 LOTS, ASSESSORS PARCEL 027-115-01 & 027-131-13" BY RHODES AND BURTON JOB NO. 761-S 10/25/65
  - R3 RECORD OF SURVEY 16 OS 36
  - R4 "TAMALPAIS LAND AND WATER CO. MPA NO. 5" RACK 1 PULL 2
  - R5 LANDS OF WEIR D.N. 2001-62418
  - R6 LANDS OF HINES D.N. 2006-36325
  - R7 RECORD OF SURVEY 7 OS 47

- NOTES**
1. ALL DISTANCES AND ELEVATIONS SHOWN ARE IN FEET AND DECIMALS THEREOF.
  2. THE PURPOSE OF THIS SURVEY WAS TO LOCATE POSSIBLE LOCATIONS FOR NEW EVACUATION ROUTS.
  3. BEARINGS PER R3 ARE ROTATED (-00°08'47") TO THIS SURVEY

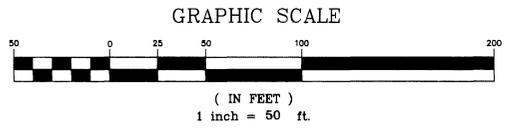

RECORD OF SURVEY CITY OF MILL VALLEY MIDDLE RIDGE

BEING A PORTION OF THE LANDS OF HINES D.N. 2006-36325 LANDS OF SOMMERHALTER D.N. 1997-3881 LANDS OF HAWKSLEY D.N. 1996-043902 LANDS OF KARBE D.N. 2006-046491 LANDS OF WEIR D.N. 2001-62418 MARIN COUNTY RECORDS CITY OF MILL VALLEY MARIN COUNTY CALIFORNIA



APN 027-115-07 APN 027-115-06 APN 027-111-01 APN 027-104-22 APN 027-104-08

LINDA A. CARRUTHERS & ASSOCIATES 2015 BRIDGEWAY, STE. 301D, SAUSALITO, CA 94965 (415) 332-3912 SCALE: 1"=50' JOB NO. 10-725RS DATE: JULY 2009 SHEET 1 OF 1