
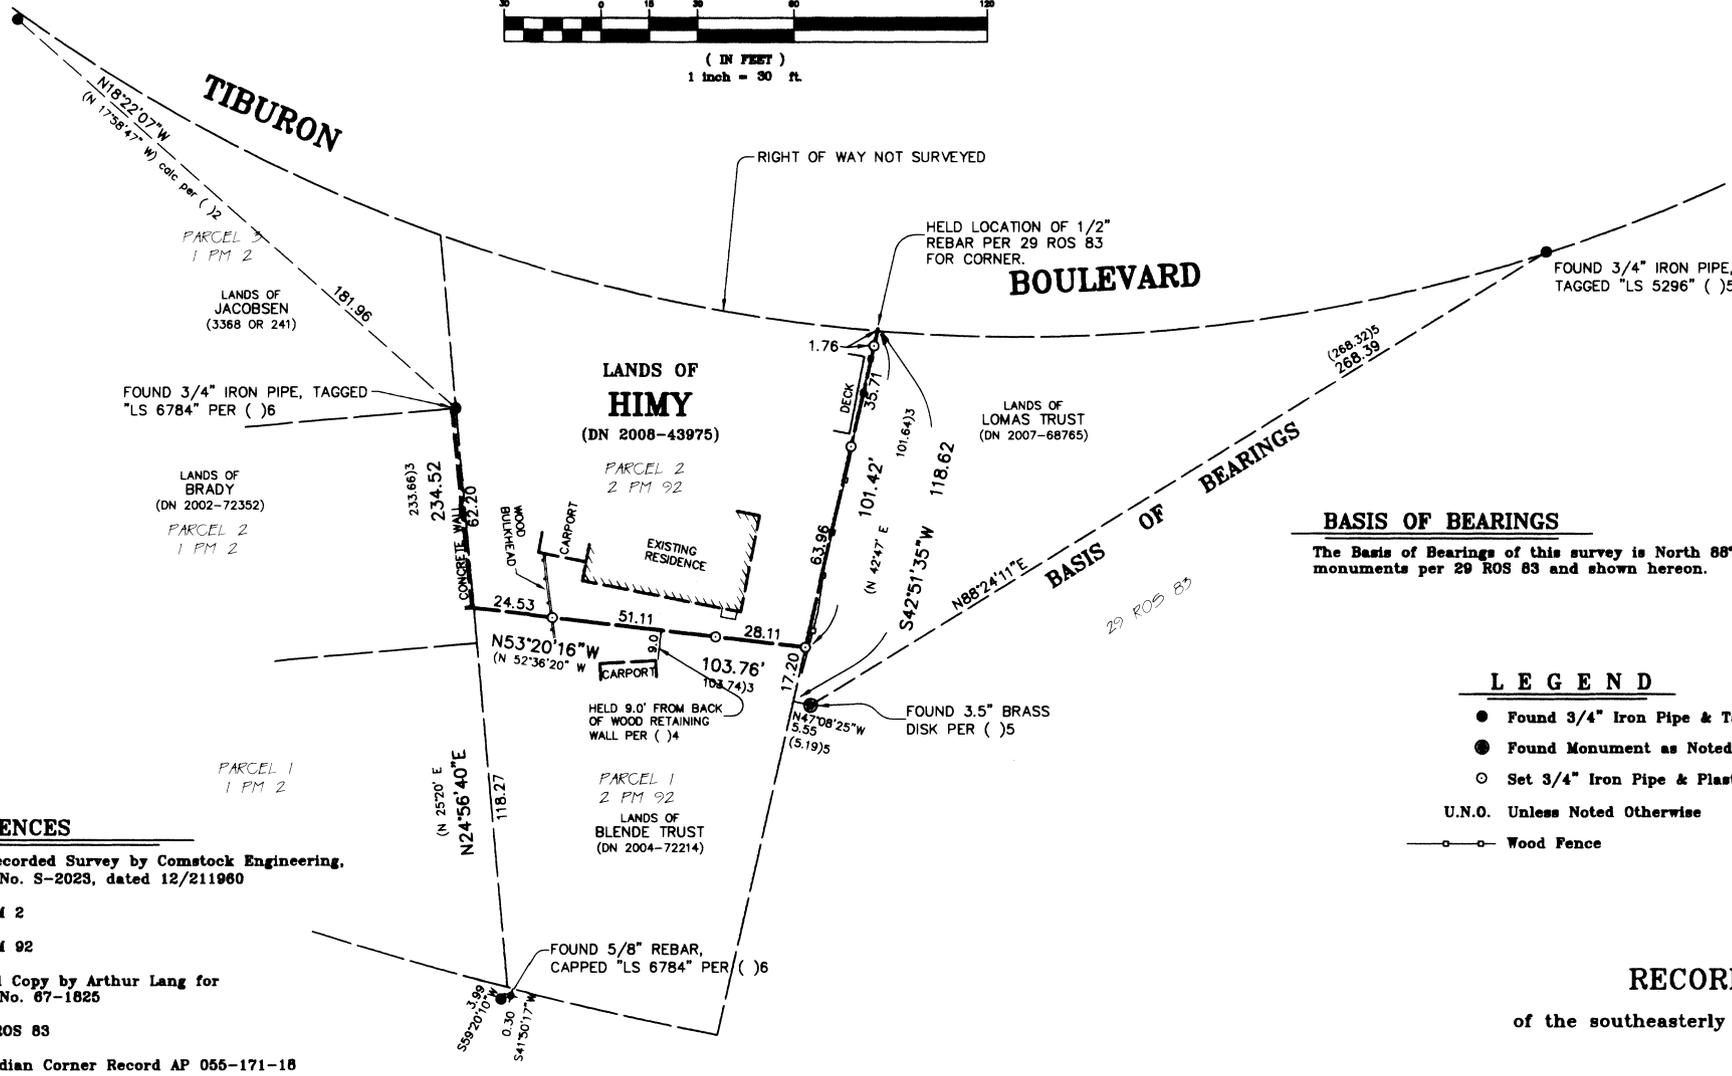


All distances are in feet and decimals thereof.
Easements outside the scope of services contracted for.

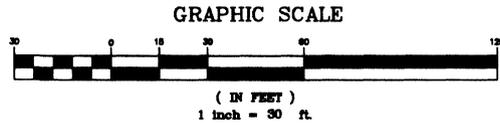

BASIS OF BEARINGS

The Basis of Bearings of this survey is North 88°24'11\"/>

LEGEND

- Found 3/4\"/>
- Found Monument as Noted
- Set 3/4\"/>
- U.N.O. Unless Noted Otherwise
- Wood Fence

REFERENCES

- ()1 Unrecorded Survey by Comstock Engineering, Job No. S-2023, dated 12/211960
- ()2 1 PM 2
- ()3 2 PM 92
- ()4 Hard Copy by Arthur Lang for Job No. 67-1825
- ()5 29 ROS 83
- ()6 Meridian Corner Record AP 055-171-18


RECORD OF SURVEY
of the southeasterly and southwesterly lines of the
LANDS OF HIMY
(DN 2008-43975)
(Being a portion of Parcel 2 of 2 PM 92)

CITY OF TIBURON
COUNTY OF MARIN STATE OF CALIFORNIA
JANUARY 2011 SCALE: 1" = 30'

L.A. Stevens & Associates, Inc.
Professional Land Surveyors • (415) 382-7713
7 Commercial Blvd. Suite 1 • Novato, California 94949

SURVEYOR'S STATEMENT

This map correctly represents a survey made by me or under my direction in conformance with the requirements of the Professional Land Surveyor's Act at the request of Lara Bisseirer in May, 2007.
Lawrence A. Stevens
Lawrence A. Stevens, PLS 6649

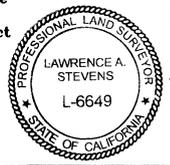

COUNTY SURVEYOR'S STATEMENT

This map has been examined in accordance with Section 8766 of the Professional Land Surveyor's Act this 28TH day of MARCH, 2011.
Craig Tackebery, County Surveyor



RECORDER'S STATEMENT

Filed this 5 day of APRIL, 2011 at 8:46 A.M. in Book 2011 of Maps, Page 51, at the request of Marin County Public Works.
Serial No. 2011-0018402 Fee: \$10-
Richard R. Benson County Recorder
Don Wilie Deputy Recorder