

**LEGEND:**

- 1. (xxx) COURSES SHOWN IN PARENTHESIS ARE RECORD COURSES AS NOTED
- 2. ALL DISTANCES ARE TO FEET AND DECIMAL FEET.
- 3. ——— FENCE LINE
- 4. • FOUND MONUMENT OR METAL FENCE POST AS NOTED




**BASIS OF BEARINGS**

BASIS OF BEARINGS FOR THIS SURVEY IS N 36°42' E BETWEEN POINTS "A" AND "B" AS SHOWN ON THIS MAP PER THE UNRECORDED SURVEY BY J.C. OGLESBY IN 1954.

**SURVEY UTILIZED BY THIS SURVEY:**  
**M1** "AMENDED MAP OF CORTE MADERA WOODS, MARIN Co. Cal." FILED IN VOLUME 4 OF MAPS AT PAGE 16, MARIN COUNTY RECORDS.  
**M2** MAP AND FIELD NOTES OF THE UNRECORDED SURVEY BY J.C. OGLESBY, JOB No. 14016, NOVEMBER 1954

**NOTE:**  
 LOTS 187-192 AND 204-206 WERE MERGED BY THE "MERGER NOTICE" RECORDED IN 3780 OR 332.

**AMENDED MAP OF CORTE MADERA WOODS  
 4 RM 16**

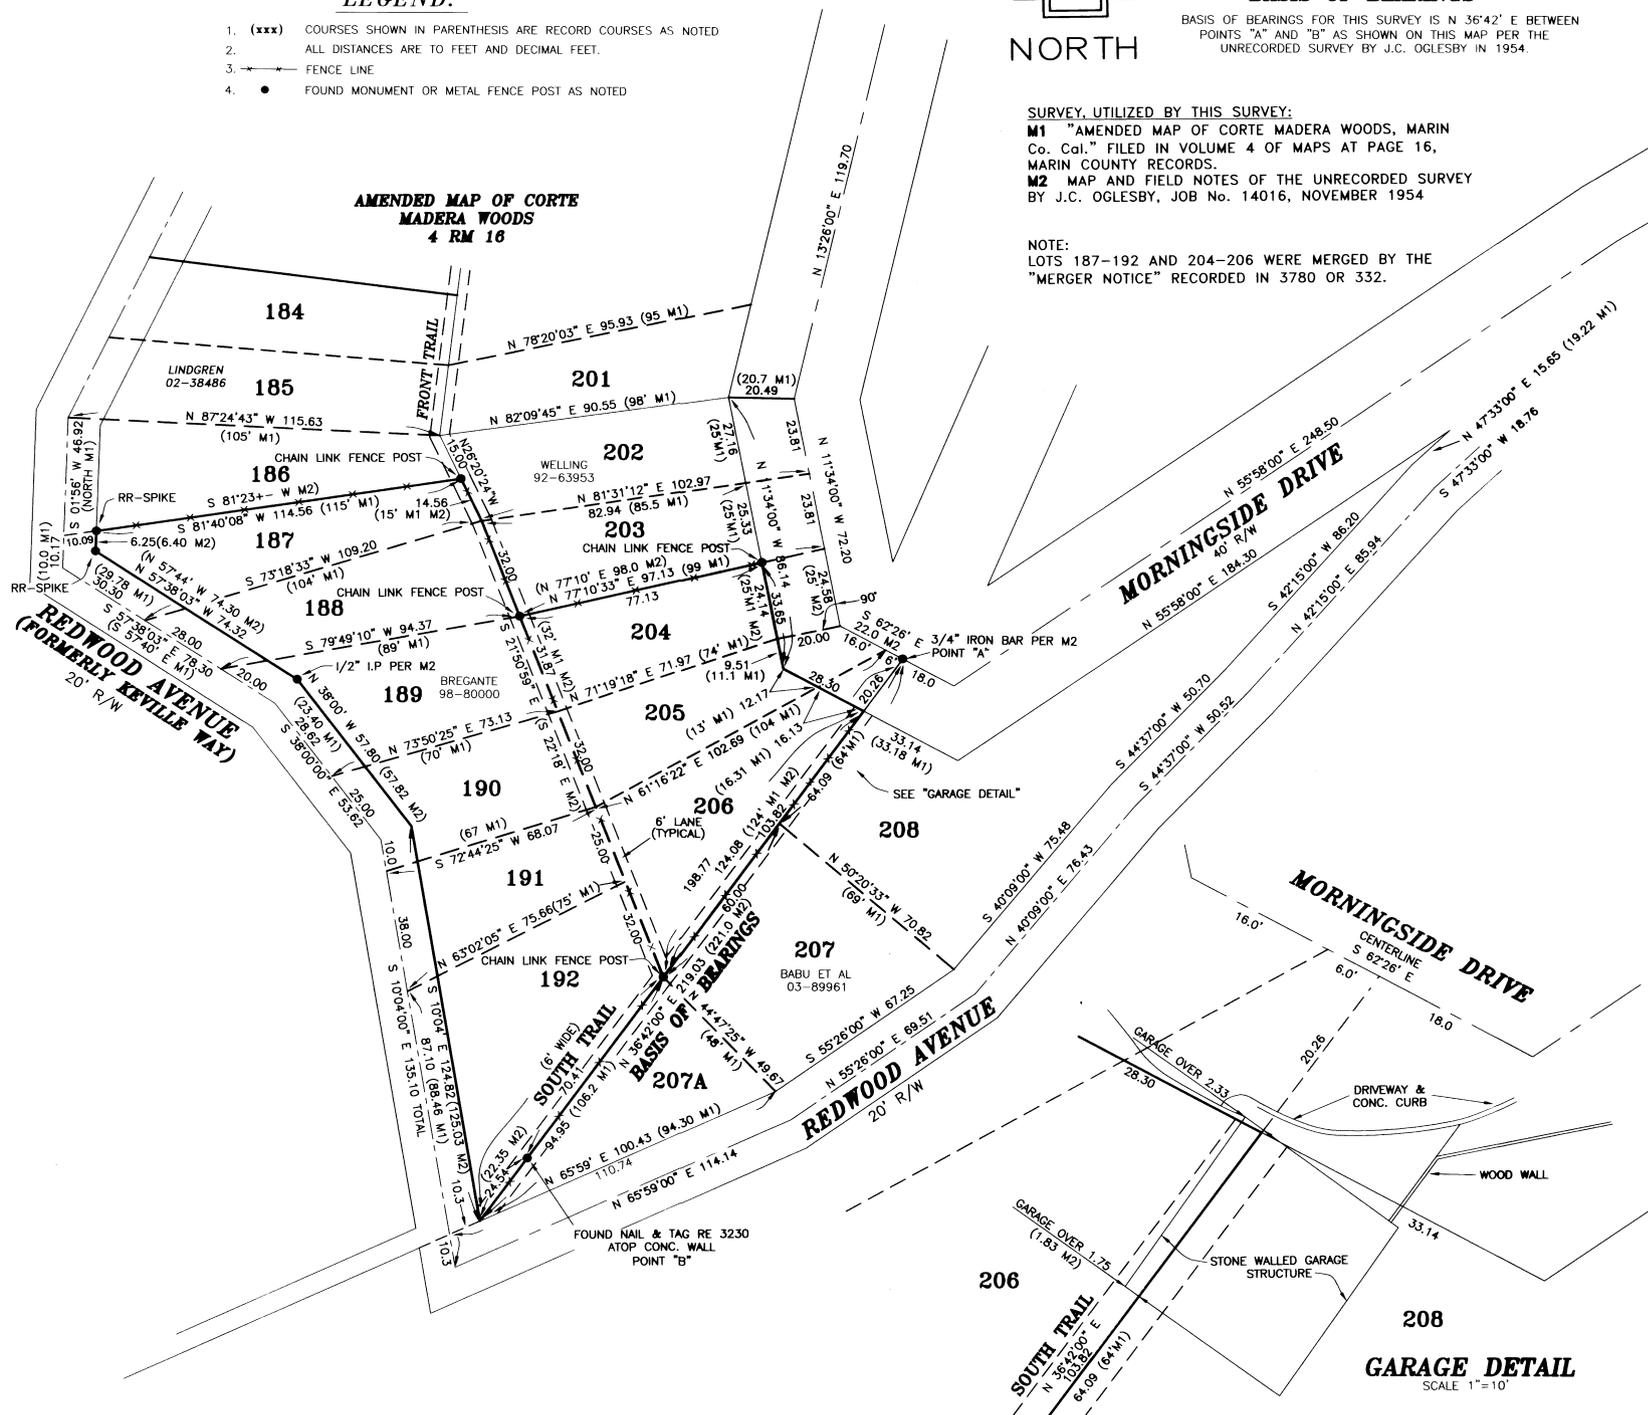

**SURVEYOR'S STATEMENT**

THIS MAP CORRECTLY REPRESENTS A SURVEY MADE BY ME OR UNDER MY DIRECTION IN CONFORMANCE WITH THE REQUIREMENTS OF THE "PROFESSIONAL LAND SURVEYOR'S ACT" AT THE REQUEST OF RAY BREGANTE IN JUNE 2011

*David Harp*  
 DAVID P. HARP, L.S. 5260 EXP. 12/31/2011



**COUNTY SURVEYOR'S STATEMENT**

THIS MAP HAS BEEN EXAMINED IN ACCORDANCE WITH SECTION 8766 OF THE "PROFESSIONAL LAND SURVEYOR'S ACT" THIS 19TH OF JULY, 2011.

*Craig Tackabery*  
 CRAIG TACKABERY, COUNTY SURVEYOR



**RECORDER'S STATEMENT**

FILED THIS 22 DAY OF JULY 2011 AT 10:00h IN BOOK 2011 OF MAPS AT PAGE 94 AT THE REQUEST OF THE MARIN COUNTY PUBLIC WORKS DEPARTMENT. SERIAL NO. 2011-0036186 FEE 40-

*Richard K. Benson*  
 COUNTY RECORDER

*Don Lyfe*  
 BY DEPUTY

THE PURPOSE OF FILING THIS AMENDED MAP IS TO CREATE A CLEARER COPY OF THE ORIGINAL VERSION  
**2006-263**

**AMENDED  
 RECORD OF SURVEY**

**LANDS OF BREGANTE**

BEING LOTS 187 TO 192 & LOTS 204 TO 206 OF THE MAP ENTITLED "AMENDED MAP OF CORTE MADERA WOODS" 4 RM 16, AND AS DESCRIBED IN THE DEED RECORDED IN D.N. 98-80000 CORTE MADERA, MARIN COUNTY, CALIFORNIA

SCALE 1"=30'  
 JUNE, 2006  
 SURVEY H1541

DAVID HARP & ASSOCIATES \* PROFESSIONAL LAND SURVEYORS  
 101 FLORIBEL AVENUE, SAN ANSELMO, CA 94960