

SURVEYOR'S STATEMENT

THIS MAP CORRECTLY REPRESENTS A SURVEY MADE BY ME OR UNDER MY DIRECTION IN CONFORMANCE WITH REQUIREMENTS OF THE PROFESSIONAL LAND SURVEYOR'S ACT AT THE REQUEST OF M.E.M.S. & ASSOC IN January 2011.

SIGNED William Schroeder
WILLIAM SCHROEDER - L.S. 5814



RECORDERS STATEMENT

FILED THIS 28 DAY OF JULY 2011 AT 9:31 AM IN BOOK 2011 OF MAPS AT PAGE 97 AT THE REQUEST OF: MARIN COUNTY PUBLIC WORKS DEPT. SERIAL NO. 2011-0037109 FEE: \$40-

Richard N. Benson
COUNTY RECORDER
BY DEPUTY: Don Lytle

COUNTY SURVEYOR'S STATEMENT



THIS MAP HAS BEEN EXAMINED IN ACCORDANCE WITH SECTION 8766 OF THE PROFESSIONAL LAND SURVEYOR'S ACT THIS 26TH DAY OF JULY, 2011.

Craig Tackabery
CRAIG TACKABERY, COUNTY SURVEYOR



LEGEND
⊙ = Found Standard Street Monument
○ = Set 3/4" Iron Pipe with plastic cap "LS 5814"
⊕ = Set Nail & Tag in top rail of fence "LS 5814"

RECORD DATA
R1 Unrecorded Map of Sleepy Hollow Unit One a copy of which is on file with this office
R2 B RM 101
R3 16 OS 22
D1 Document No. 2007-038681

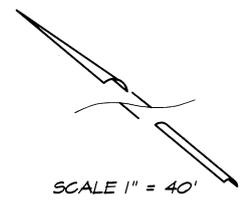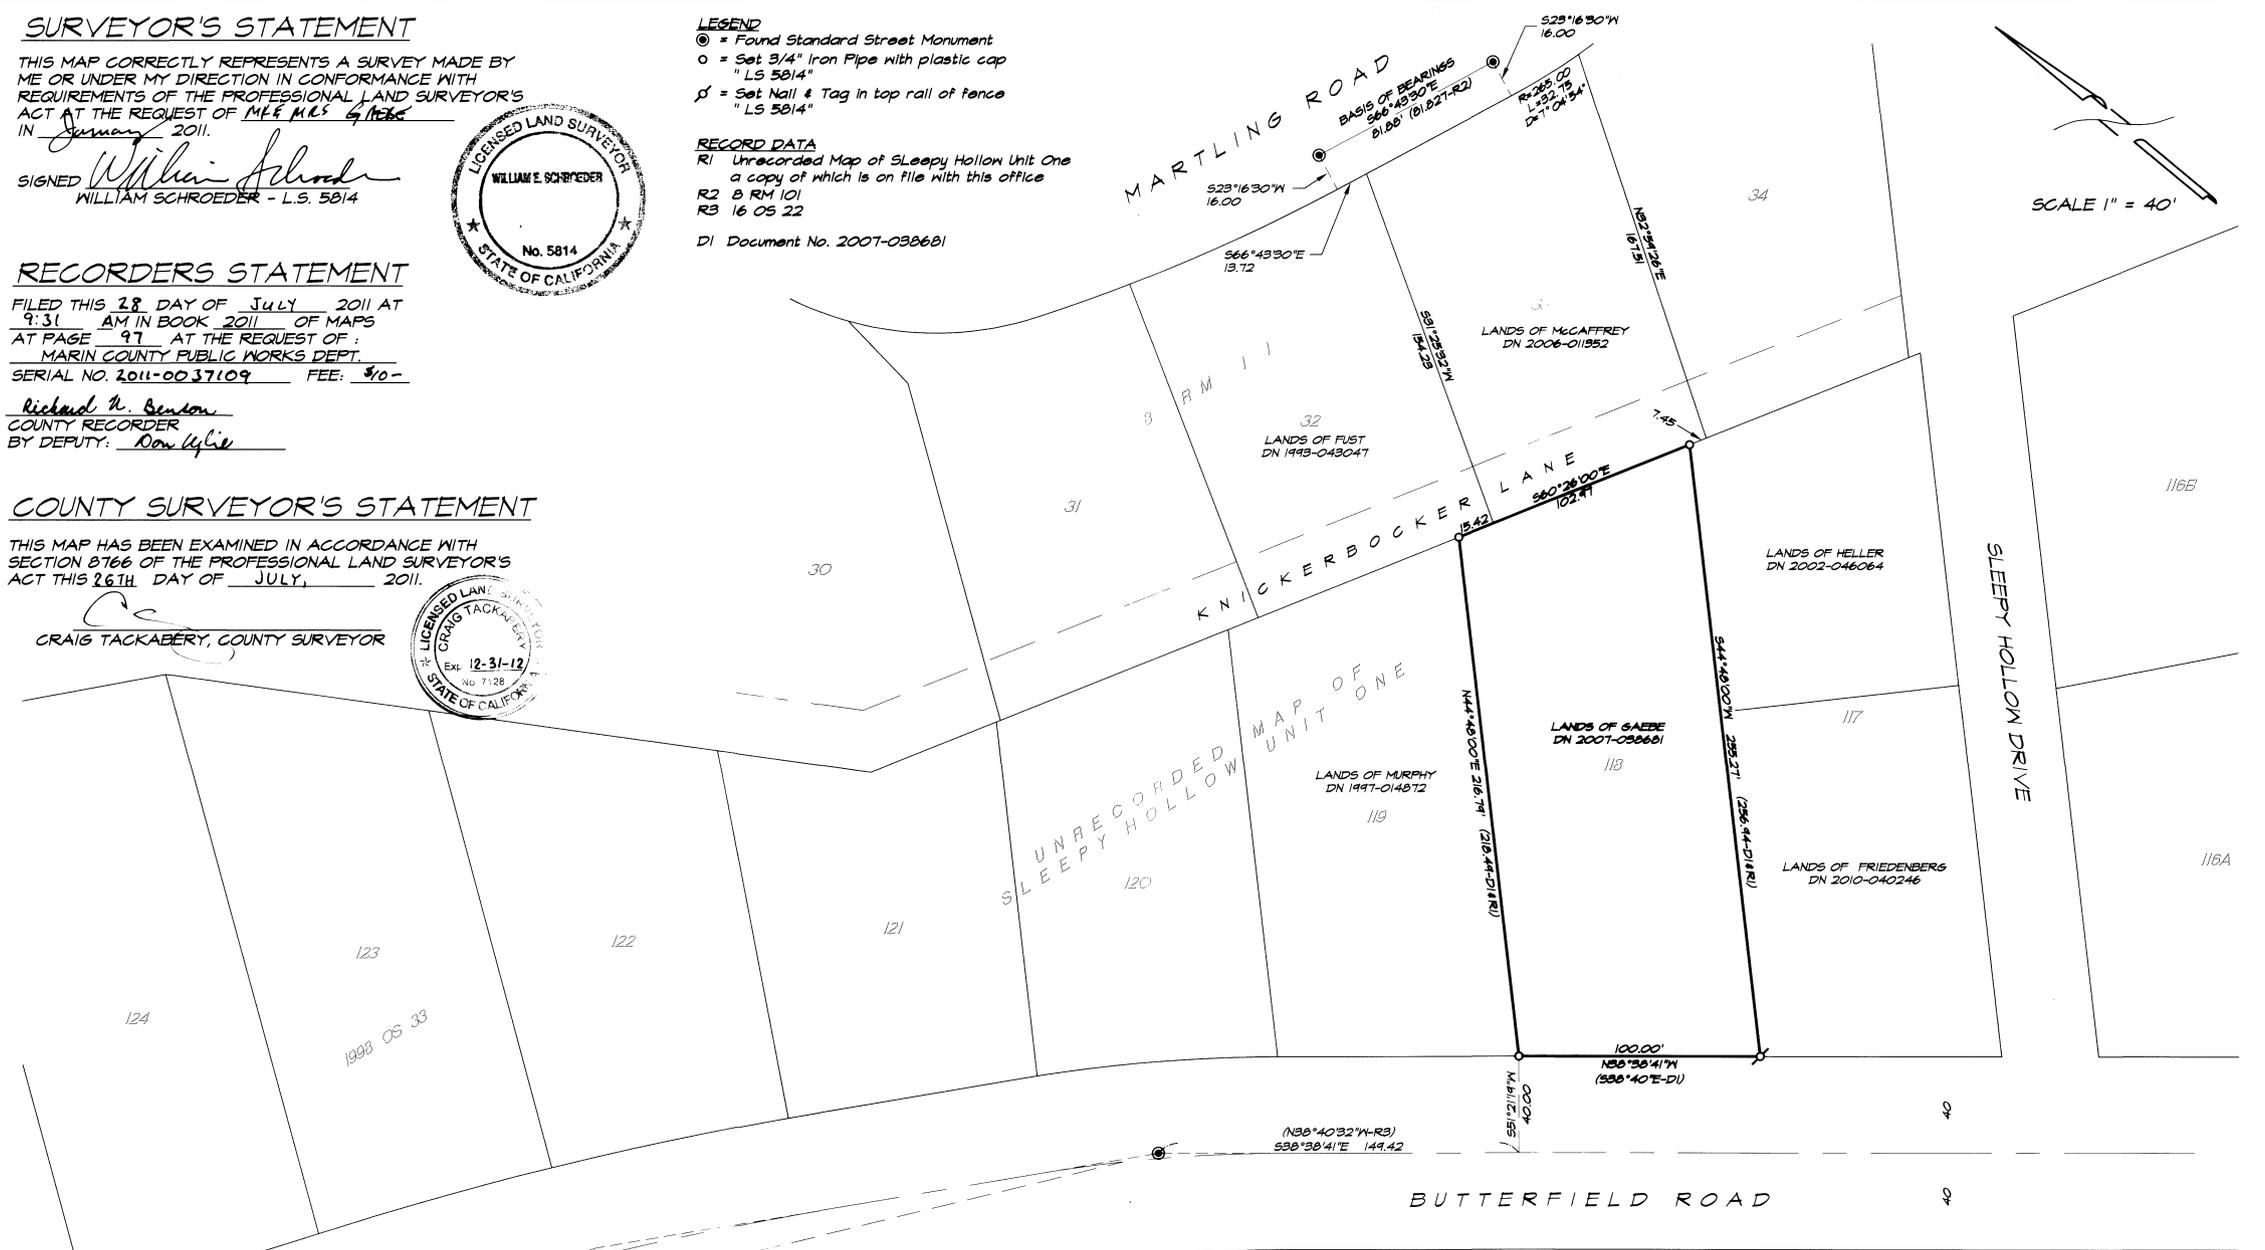

BASIS OF BEARINGS
The basis of bearings for this survey is S66°43'30"E between the found monuments in Martling Road as shown hereon and on B RM 101

All distances are in feet and decimals thereof.

RECORD OF SURVEY

LANDS OF GAEBE
AS DESCRIBED IN DOCUMENT NO. 2007-038681
ALSO BEING LOT 118
UNRECORDED MAP OF SLEEPY HOLLOW UNIT ONE
VICINITY SAN ANSELMO
MARIN COUNTY CALIFORNIA
JANUARY 2011 SURVEY No. S-1796

PREPARED BY
WILLIAM SCHROEDER & ASSOCIATES
P.O. BOX 6801
SAN RAFAEL CALIFORNIA
AP # 176-032-04 SHEET 1 OF 1