

REFERENCES

THE FOLLOWING DOCUMENTS WERE REVIEWED AS A PART OF THE BOUNDARY ANALYSIS AND FIELD SURVEY OF THE SUBJECT PROPERTY. THEY ARE CITED HEREIN FOR CLARITY & TO PERPETUATE THE FACT THAT THEY WERE CONSIDERED. MAP REFERENCES ULTIMATELY UTILIZED IN THE CONCLUSION ARE SHOWN NEXT TO THE RELEVANT DIMENSIONS IN BRACKETS [].

[A] SUBJECT GRANT DEED TO WARREN, RECORDED AS DOC #2001-28017, MAY 18, 2001, OFFICIAL RECORDS OF MARIN COUNTY (ORMC).

[B] UNRECORDED MAP, BOUNDARY SURVEY AND PARTIAL PLOT PLAN, PREPARED BY ROEMER AND ESTES, MARCH 1979, SURVEY NO. S-7089-C-79 ON FILE IN THIS OFFICE.

[C] MAP OF 1821 CENTRO WEST, FILED FOR RECORD JUNE 27, 1974 IN BOOK 16, OFFICIAL MAPS, AT PAGE 6, MARIN COUNTY RECORDS.

[D] MAP OF 1835 CENTRO WEST, FILED FOR RECORD JUNE 27, 1974 IN BOOK 16 OF OFFICIAL MAPS, AT PAGE 7, MCR.

[E] UNRECORDED, UNDATED SURVEY, PLOT PLAN OF GOLITI RESIDENCES, ON FILE WITH THIS OFFICE.

COUNTY SURVEYOR'S STATEMENT

THIS MAP HAS BEEN EXAMINED IN ACCORDANCE WITH SECTION 8766 OF THE PROFESSIONAL LAND SURVEYORS' ACT THIS 21TH DAY OF JUNE 2011.




CRAIG TACKABERY
MARIN COUNTY SURVEYOR

SURVEYOR'S STATEMENT

THIS MAP CORRECTLY REPRESENTS A SURVEY MADE BY ME OR UNDER MY DIRECTION IN CONFORMANCE WITH THE REQUIREMENTS OF THE PROFESSIONAL LAND SURVEYOR'S ACT AT THE REQUEST OF JORDAN AND TINA WARREN IN APRIL 2011.



STANLEY T. GRAY
PLS 6784

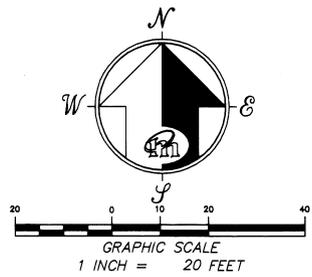

MAP OF 1821 CENTRO WEST

LANDS OF BLOGG


LANDS OF ROSS TRUST

LANDS OF DANEMAN AND LANGSAM TRUST

MAP OF 1835 CENTRO WEST

LANDS OF WARREN

LANDS OF CANADY

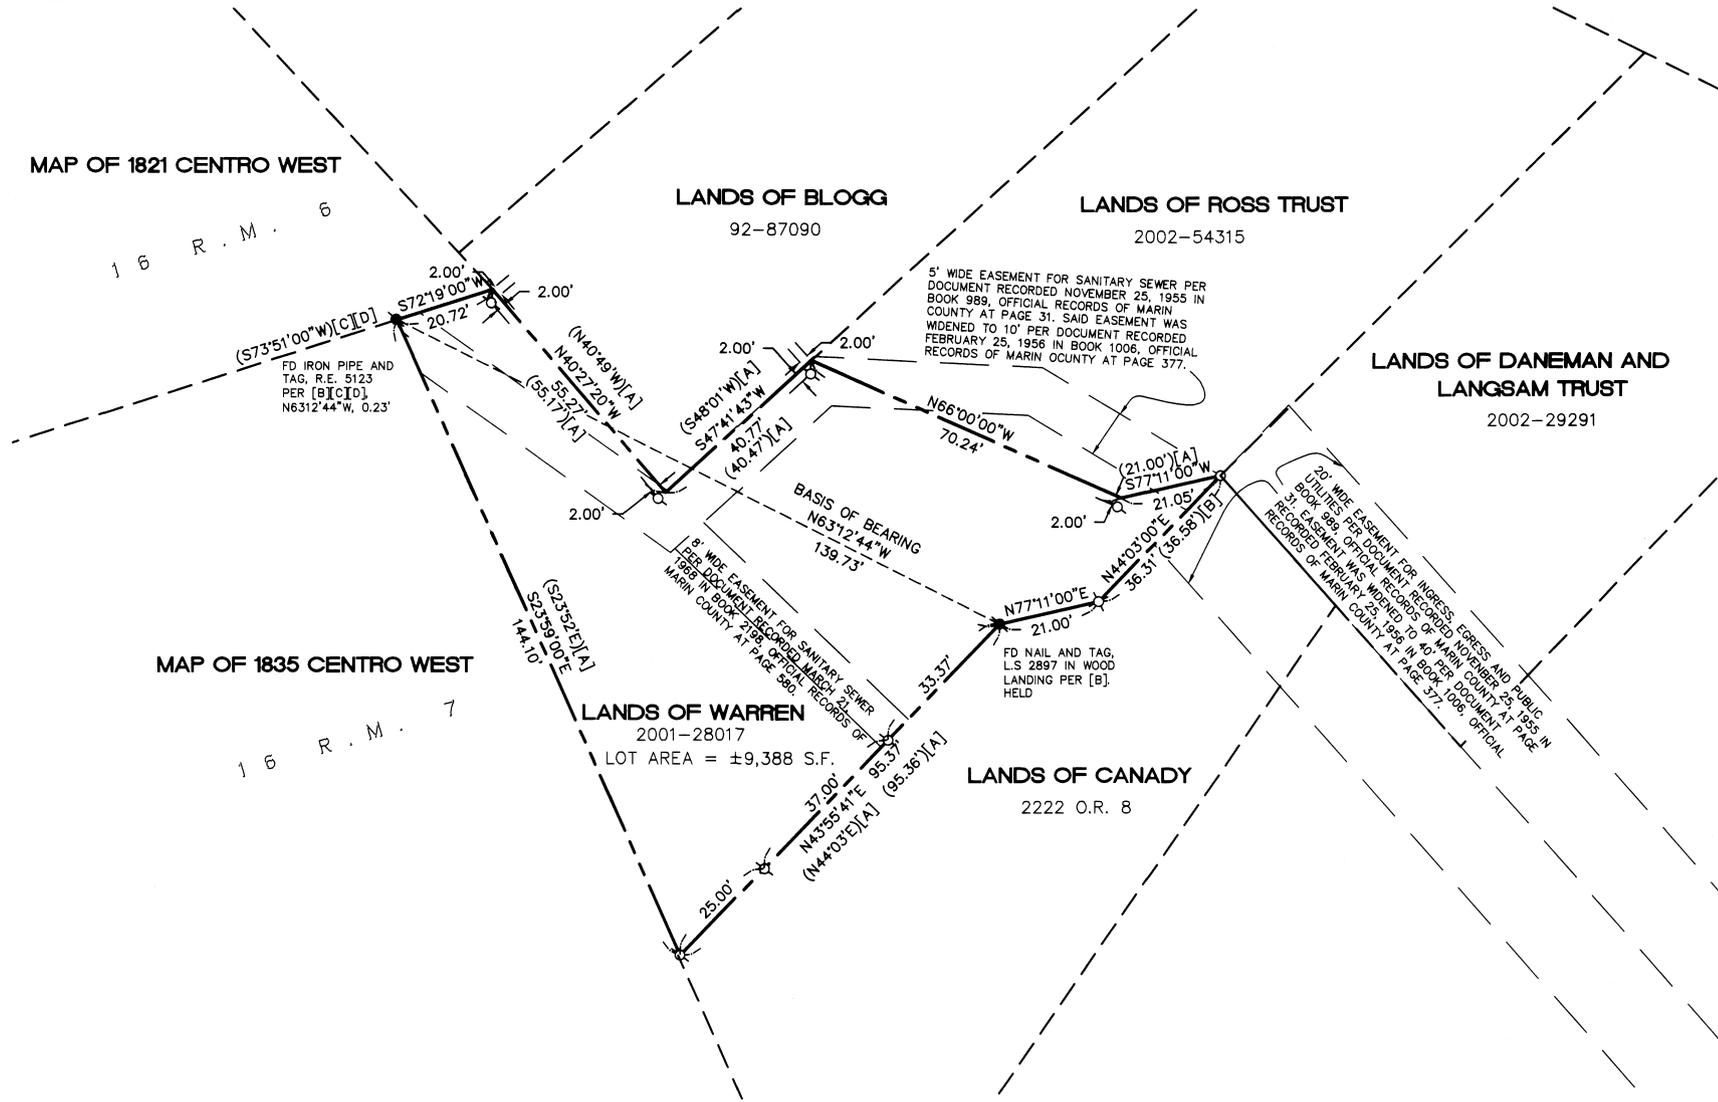

RECORDER'S STATEMENT

FILED THIS 12 DAY OF August, 2011, AT 42 MINUTES PAST 8:00 A.M., IN BOOK 2011 OF MAPS, AT PAGE 98, AT THE REQUEST MERIDIAN SURVEYING ENGINEERING, INC. & MARIN COUNTY DPW. SERIAL NO. 2011-0039882 FEE: \$10-

Richard H. Benson
COUNTY RECORDER

BY: Don McLe
DEPUTY

GENERAL NOTES

- (1) ALL DISTANCES ARE IN TENTHS AND HUNDREDTHS OF FEET UNLESS OTHERWISE NOTED.
- (2) RECORD = MEASURED UNLESS OTHERWISE NOTED.

BASIS OF BEARING

THE BASIS OF BEARING FOR THIS SURVEY IS TAKEN TO BE N 63°12'44\"/>

LEGEND

- CALC. CALCULATED
- N.T.S. NOT TO SCALE
- FD FOUND
- O.R. OFFICIAL RECORD
- P.O.B. POINT OF BEGINNING
- IP IRON PIPE
- RECORD DIMENSION
- (X) SET REBAR & CAP, PLS 6784
- SET MAGNAIL AND WASHER, PLS 6784
- SET LEAD PLUG, BRASS NAIL AND TAG, PLS 6784
- FOUND MONUMENT AS NOTED

RECORD OF SURVEY

LANDS OF WARREN
PER DOC #2001-28017

TOWN OF TIBURON

MARIN COUNTY
09098-ROS

CALIFORNIA
APRIL 2011



MERIDIAN SURVEYING ENGINEERING, INC.
1812 UNION STREET SAN FRANCISCO 94123 (415) 440-4131
777 GRAND AVE, SUITE 202 SAN RAFAEL, CA 94901 (415) 456-5450