
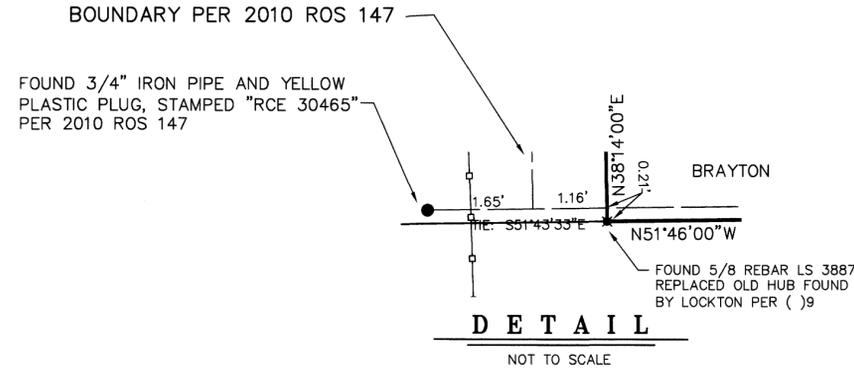
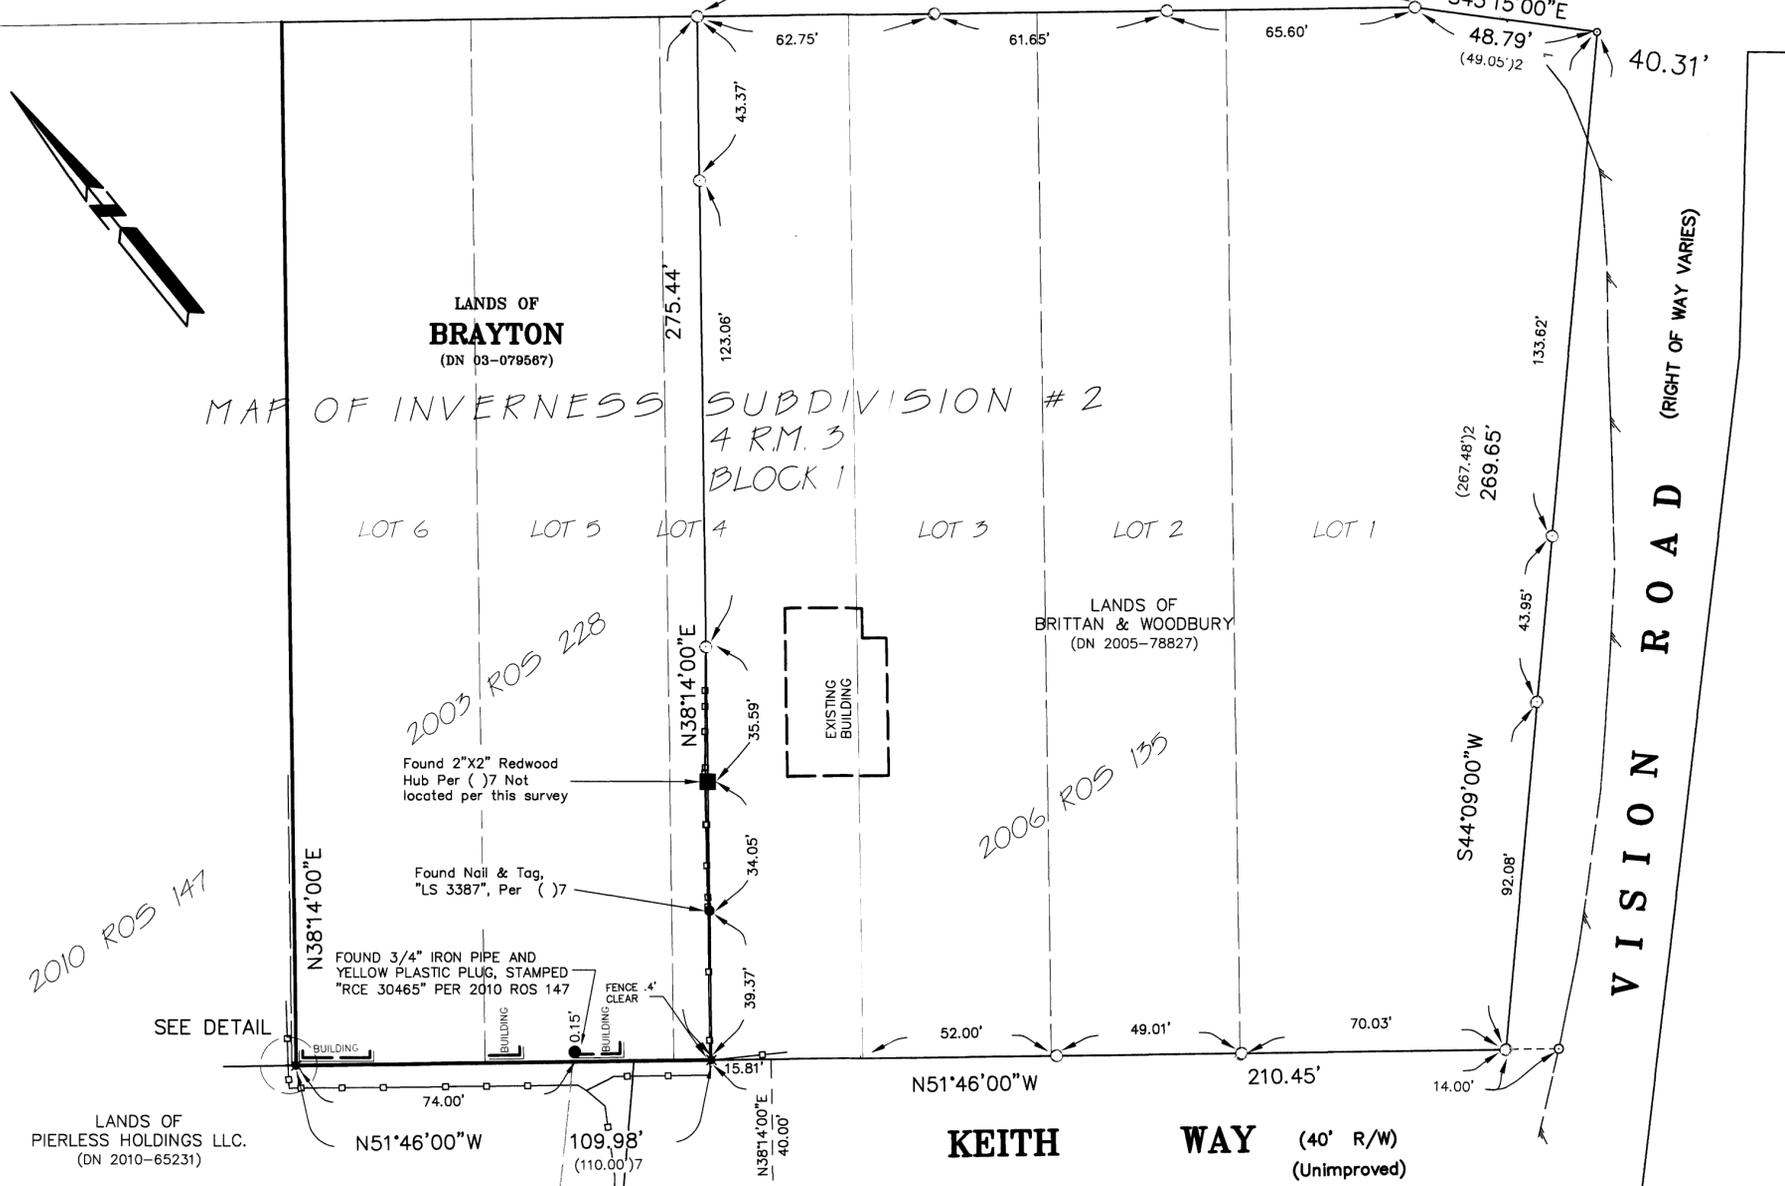


All distances are in feet and decimals thereof.

S I R F R A N C I S D R A K E B L V D. (60' R/W)

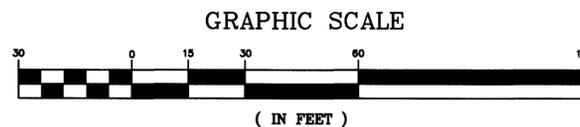

NOTE

THE PURPOSE OF THIS MAP IS TO SHOW THE DISCREPANCY IN BOUNDARY LINE LOCATION ALONG THE NORTHERLY LINE OF THE LANDS OF BRAYTON BETWEEN 2010 ROS 147 AND 2003 ROS 228

REFERENCES

- ()1 3 RM 13, Recorded 1908
()2 4 RM 3, Recorded June 22, 1911
()3 Unrecorded Survey By W.G. Voorhies (L.L.S. #2135) Survey No. 4363, November 1956
()4 County of Marin, Department of Public Works, Right of Way Survey, File No. 67-3, November 9, 1967
()5 2 PM 43, Recorded December 15, 1967
()6 2003 ROS 62, filed March 17, 2003
()7 2003 ROS 228, filed September 30, 2003
()8 DN 2005-0078827, Morris to Brittan, Recorded October 14, 2005
()9 Unfiled Survey Eugene Lockton, Job number 1282
()10 2010 ROS 147, filed November 16, 2010

LEGEND

- Found 2 x 2 Redwood Hub
Found 5/8 Steel Rebar & Plug, Stamped 'LS 3887' Per 2003 ROS 228
Found 2 inch Iron Pipe, Open, Unless Noted Otherwise
Found Nail & Tag, (Stamped As Noted)
Found 6 x 6 Wood Post, Remnants
Set 3/4 inch Iron Pipe & Plastic Plug, Stamped 'LS 6649' per 2006 ROS 135. Not Located by this survey.
Set Mag Nail & Brass Washer, Stamped 'LS 6649' per 2006 ROS 135. Not Located by this survey.
Edge of Pavement
Wood Fence



SURVEYOR'S STATEMENT

This map correctly represents a survey made by me or under my direction in conformance with the requirements of the Professional Land Surveyor's Act at the request of Peter Ryan in January 2012.

Lawrence A. Stevens, PLS 6649

COUNTY SURVEYOR'S STATEMENT

This map has been examined in accordance with Section 8766 of the Professional Land Surveyor's Act this 20th day of MARCH, 2013.

Craig Tackabery, County Surveyor, By Deputy



RECORDER'S STATEMENT

Filed this 22 day of MARCH, 2013 at 8:00 A.M. in Book 2013 of Maps, Page 25, at the request of Marin County Public Works.

Richard N. Benson, County Recorder, a.r. Sibeto, Deputy Recorder

BASIS OF BEARINGS

The Basis of Bearings of this survey is N 51° 46' W between found 5/8 inch rebar monuments per 2003 ROS 228 and as shown hereon

RECORD OF SURVEY

LANDS OF BRAYTON (DN 2003-79567) Being Lots 5, 6 and a portion of Lot 4, Block 1 of 4 R.M. 3 INVERNESS

COUNTY OF MARIN STATE OF CALIFORNIA FEBRUARY 2012 SCALE: 1 inch = 30 feet

L.A. Stevens & Associates, Inc. Professional Land Surveyors * (415) 382-7713 7 Commercial Blvd. Suite 1 * Novato, California 94949