
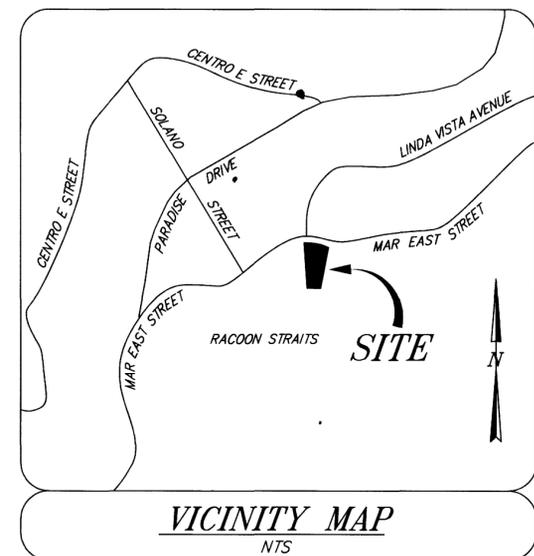


LINE	BEARING	LENGTH
L1	S05°00'00"W (2) (S05°09'00"W (6))	100.00' (2) (6)
L2	S85°00'00"E (2) (S84°51'00"E (4) (6) (7))	20.00' (4)
L3	S85°00'00"E (2) (S84°51'00"E (4) (6) (7))	10.00' (6)
L4	S85°00'00"E (2) (S84°51'00"E (4) (6) (7))	10.00' (7)
L5	S86°12'00"E (2) (S86°03'00"E (5) (6) (7))	10.00' (6)
L6	S86°12'00"E (2) (S86°03'00"E (5) (6) (7))	10.00' (7)
L7	S05°00'00"W (2) (S05°09'00"W (6))	100.21'(C) (100' (6))
L8	S05°00'00"W (2) (S05°09'00"W (6))	100.42'(C) (100'± (5) (7))

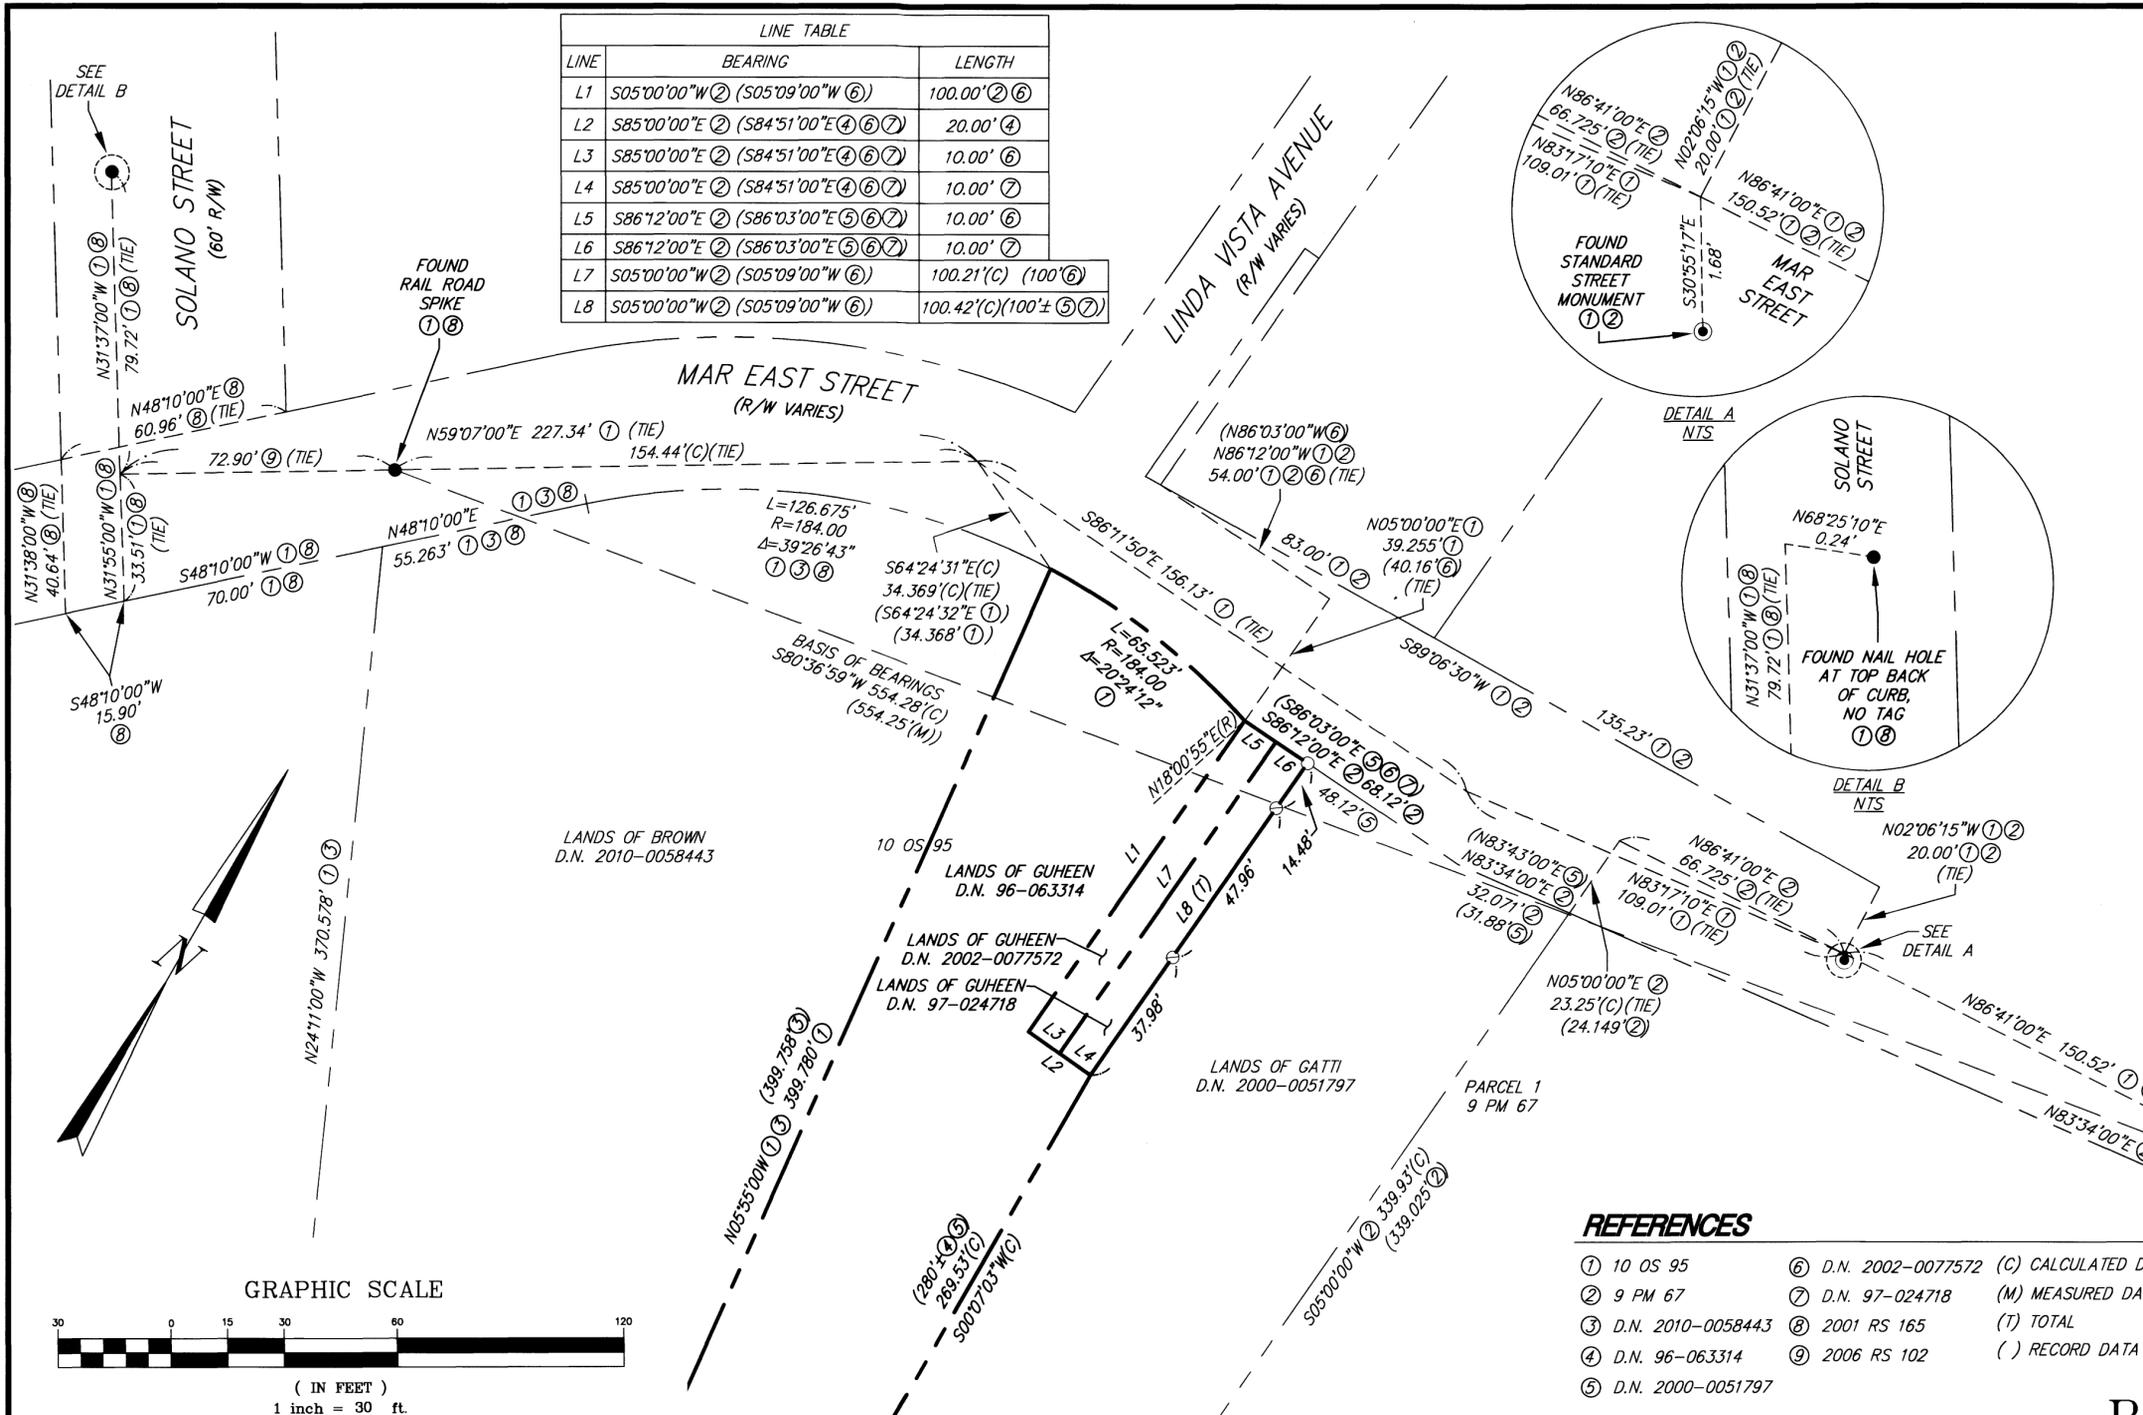

- LEGEND**
- SET 3/4" IRON PIPE & YELLOW CAP, "R.C.E. 18221" ○
 - SET 3/4" IRON PIPE & YELLOW CAP, "R.C.E. 18221" - POINT ON PROPERTY LINE ⊖
 - FOUND STANDARD STREET MONUMENT PER ① AND ② ●
 - FOUND AS NOTED •
 - PROPERTY LINE ———
 - EXISTING TIE - - - - -
- ALL DISTANCES ARE IN FEET AND DECIMALS THEREOF.


BASIS OF BEARINGS

BETWEEN FOUND STANDARD STREET MONUMENT AS SHOWN ON 10 OS 95 AND 9 PM 67 AND FOUND RAIL ROAD SPIKE AS SHOWN ON 10 OS 95 AND 2001 RS 165. TAKEN AS S80°36'59"W.

- REFERENCES**
- ① 10 OS 95
 - ② 9 PM 67
 - ③ D.N. 2010-0058443
 - ④ D.N. 96-063314
 - ⑤ D.N. 2000-0051797
 - ⑥ D.N. 2002-0077572 (C) CALCULATED DATA
 - ⑦ D.N. 97-024718 (M) MEASURED DATA
 - ⑧ 2001 RS 165 (T) TOTAL
 - ⑨ 2006 RS 102 () RECORD DATA

NOTE

ACCORDING TO D.N. 96-063314, THERE IS AN EASEMENT OVER THE EXISTING SEWER LINE RUNNING TO THE PUMPING PLANT SITUATE ON THE PROPERTY LYING TO THE WEST OF THE PROPERTY DESCRIBED IN D.N. 96-063314.

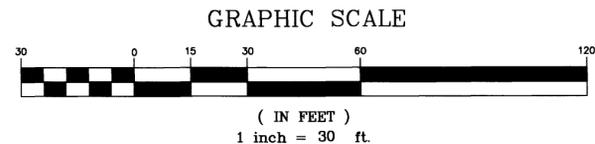

SURVEYOR'S STATEMENT

THIS MAP CORRECTLY REPRESENTS A SURVEY MADE BY ME OR UNDER MY DIRECTION IN CONFORMANCE WITH THE REQUIREMENTS OF THE PROFESSIONAL LAND SURVEYOR'S ACT AT THE REQUEST OF MICHAEL GUHEEN IN MARCH 2013.

IRVING L. SCHWARTZ R.C.E. 18221

COUNTY SURVEYOR'S STATEMENT

THIS MAP HAS BEEN EXAMINED IN ACCORDANCE WITH SECTION 8766 OF THE PROFESSIONAL LAND SURVEYOR'S ACT.

THIS 7th DAY OF MAY 2013

SIGNED: CRAIG TACKABERY
COUNTY SURVEYOR
BY DEPUTY: *Richard G. Simonitch*



RECORDER'S STATEMENT

FILED THIS 10 DAY OF MAY 2013 AT 7:42 AM IN BOOK 2013 OF MAPS AT PAGE 54, AT THE REQUEST OF ILS ASSOCIATES, INC. AND THE DEPARTMENT OF PUBLIC WORKS.

SERIAL NO. 2013-0032293 FEE: \$10.00

SIGNED: *Richard N. Benson*
COUNTY RECORDER

SIGNED: *A. R. Scheto*
DEPUTY

RECORD OF SURVEY

BEING THE LANDS OF GUHEEN
D.N. 97-024718, D.N. 2002-0077572 AND D.N. 96-063314
TIBURON

MARIN COUNTY CALIFORNIA
ILS ASSOCIATES, INC.
CIVIL ENGINEERING AND LAND SURVEYING

79 GALLI DRIVE, SUITE A NOVATO, CA 94949-5717 (415)883-9200 FAX (415)883-2763