

ENGINEERS STATEMENT:
THIS MAP CORRECTLY REPRESENTS A SURVEY MADE BY ME OR UNDER MY DIRECTION AND IS BASED UPON A FIELD SURVEY MADE IN CONFORMANCE WITH THE REQUIREMENTS OF THE PROFESSIONAL LAND SURVEYOR'S ACT AT THE REQUEST OF TRENOR ASKEW (RED SYCAMORE LP)

DJ MATTESON CIVIL ENGINEER
5 Heron Ct., San Rafael CA 94901
415-332-7614



COUNTY SURVEYOR'S STATEMENT
THIS MAP HAS BEEN EXAMINED IN ACCORDANCE WITH SECTION 8766 OF THE PROFESSIONAL LAND SURVEYOR'S ACT
ON 20th DAY OF MAY 2013
CRAIG TACKABERY, COUNTY SURVEYOR
BY DEPUTY *Richard Simonitch*


SIGNED THIS _____ DAY OF _____ 2013
Douglas J. Matteson
Douglas Matteson RCE 18200





RECORDER'S STATEMENT
FILED THIS 24 DAY OF MAY 2013
AT 7:47 AM IN BOOK 2013 PAGE 62 OF MAPS,
AT THE REQUEST OF THE MARIN COUNTY DEPARTMENT OF PUBLIC WORKS
SERIAL NO. 2013-0035-736 FEE \$10.00

Richard N. Bulson COUNTY RECORDER
A.R. Bulson BY DEPUTY

NOTES:
1. THE BASIS OF BEARING FOR THIS SURVEY IS S 77°33'00" E ALONG THE CURB LINES OF SYCAMORE AVE PER R2.
2. DISTANCES ARE SHOWN IN FEET AND DECIMALS THEREOF.

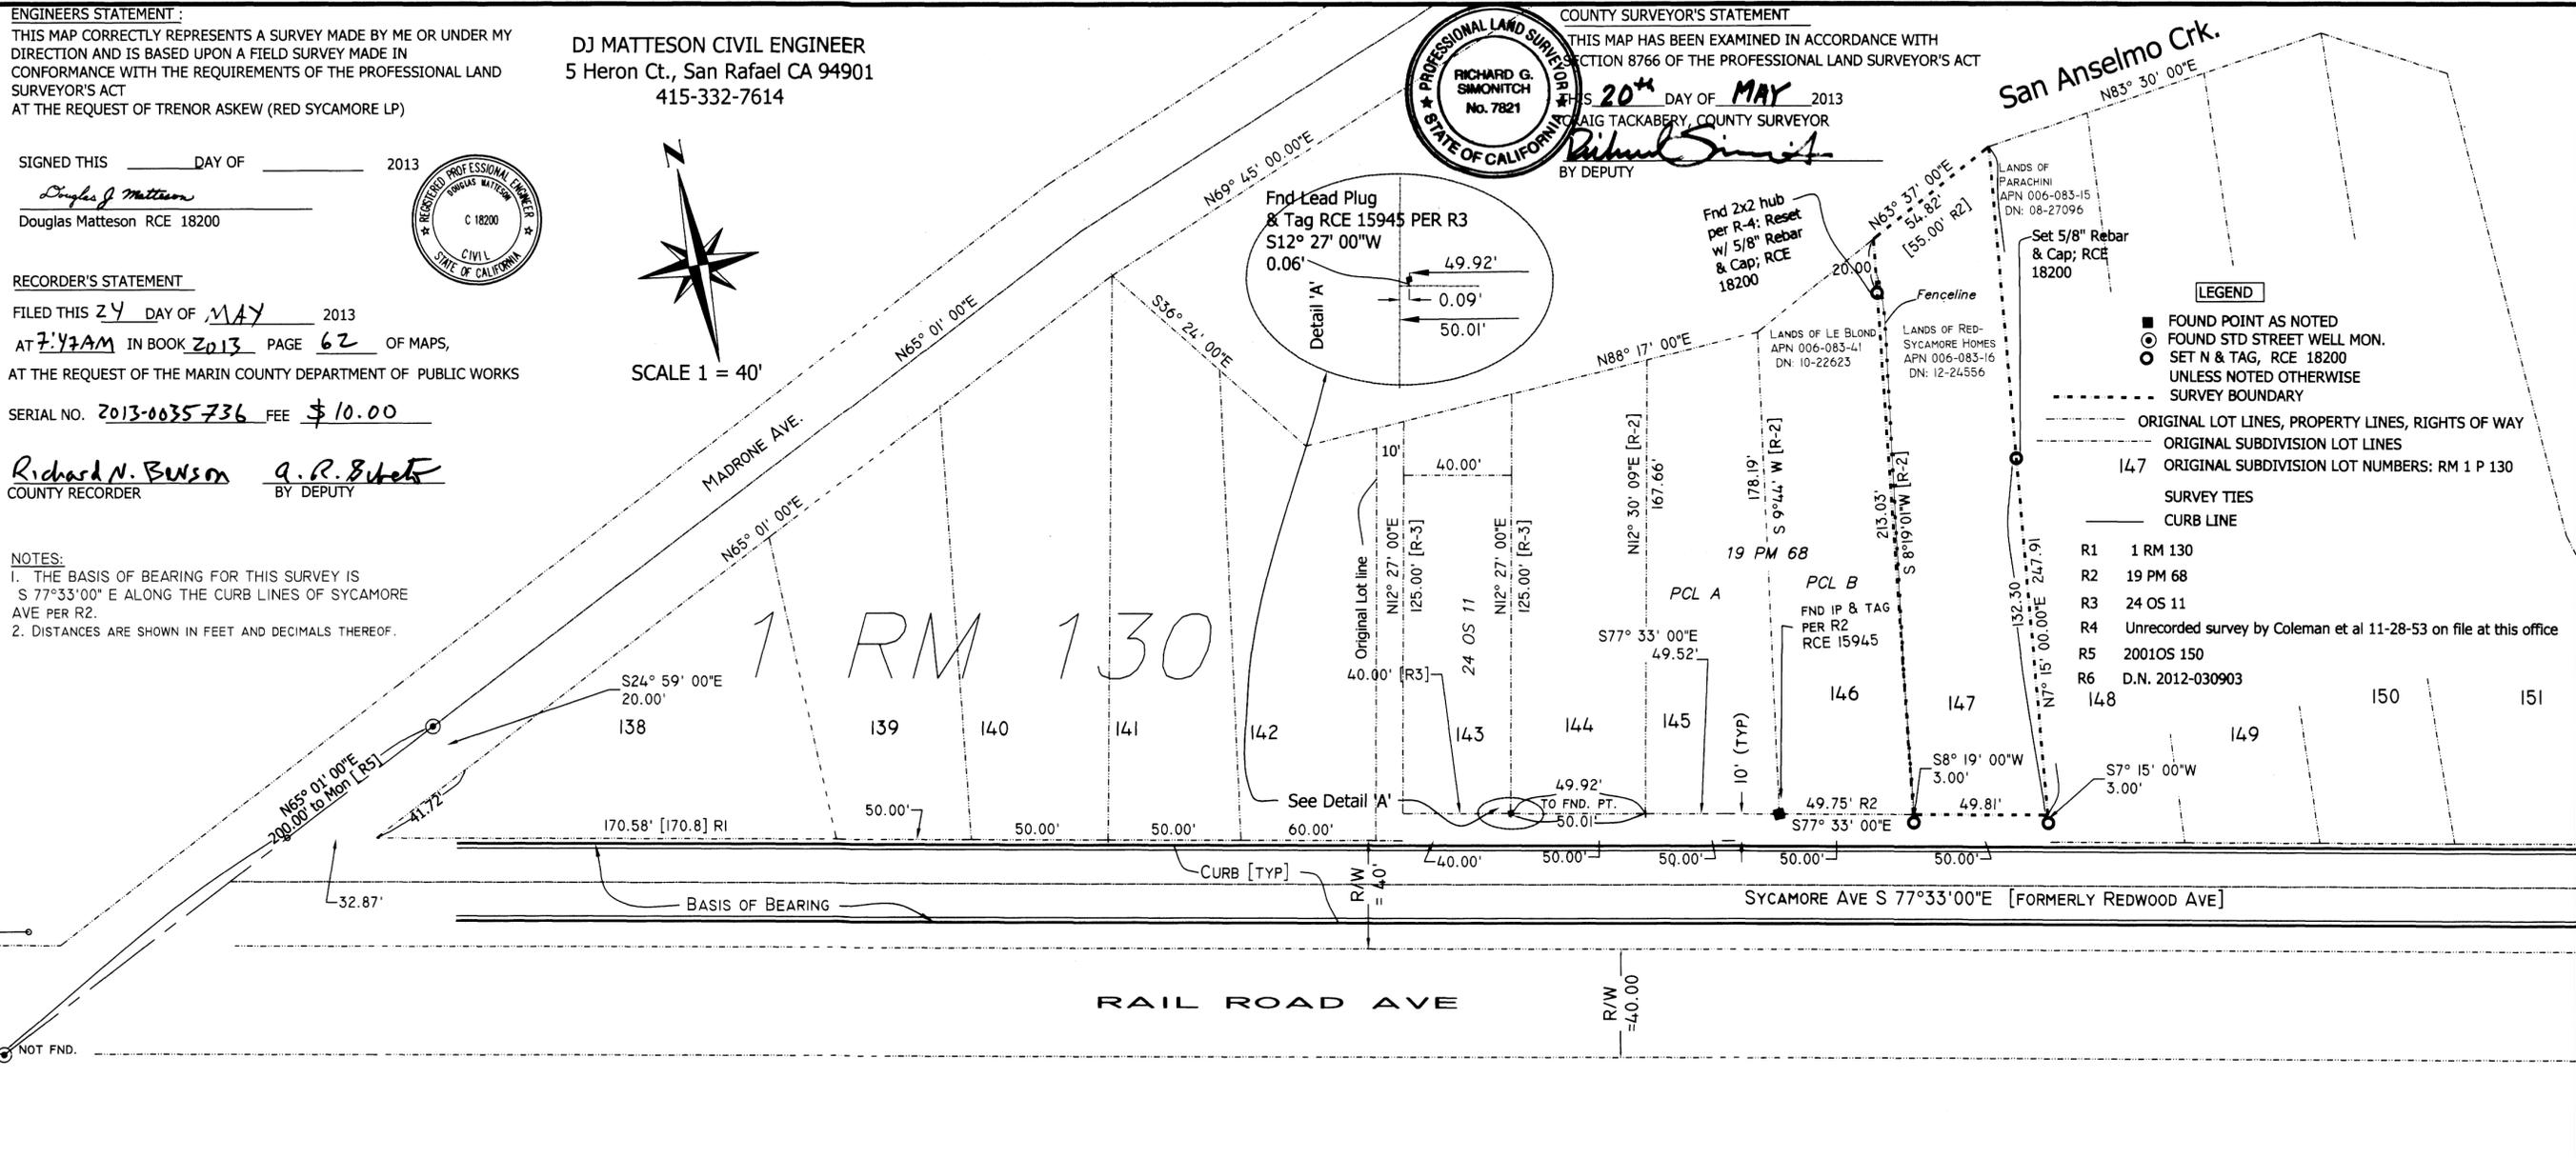

- LEGEND**
- FOUND POINT AS NOTED
 - FOUND STD STREET WELL MON.
 - SET N & TAG, RCE 18200 UNLESS NOTED OTHERWISE
 - SURVEY BOUNDARY
 - ORIGINAL LOT LINES, PROPERTY LINES, RIGHTS OF WAY
 - ORIGINAL SUBDIVISION LOT LINES
 - 147 ORIGINAL SUBDIVISION LOT NUMBERS: RM 1 P 130
 - SURVEY TIES
 - CURB LINE
- | | |
|----|--|
| R1 | 1 RM 130 |
| R2 | 19 PM 68 |
| R3 | 24 OS 11 |
| R4 | Unrecorded survey by Coleman et al 11-28-53 on file at this office |
| R5 | 2001OS 150 |
| R6 | D.N. 2012-030903 |

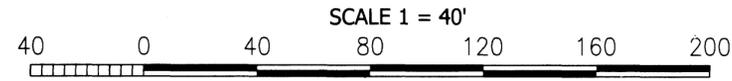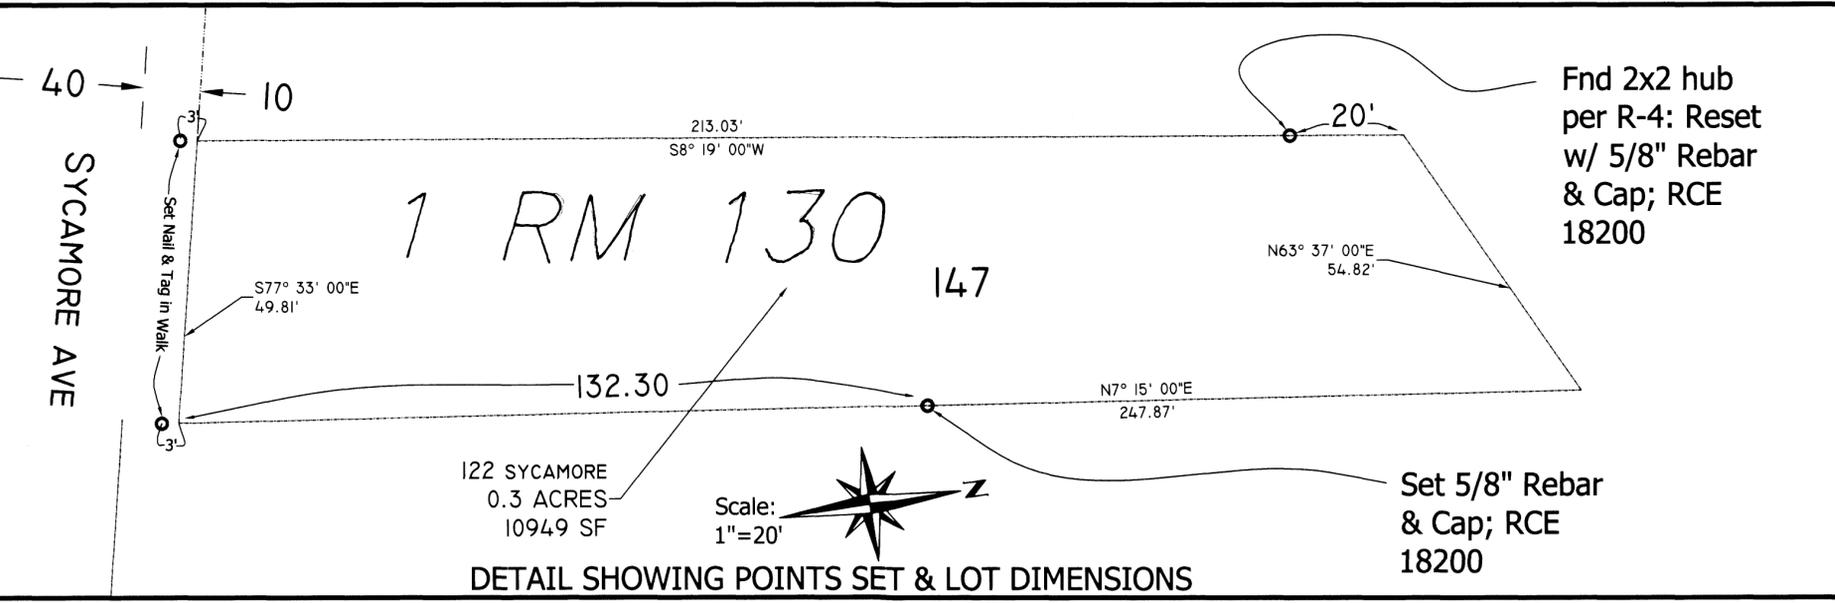

RECORD OF SURVEY
LANDS OF RED SYCAMORE LP
as per D.N. 12-024556, Being:
LOT NO. 147, as shown upon that certain Map entitled, "Ross Valley Park, San Anselmo, Marin Co., CA., Subdivision Two" filed Nov 23, 1909 in Vol 1 of Maps, at Page 130, in the Office of the County Recorder of the County of Marin, CITY OF SAN ANSELMO, MARIN COUNTY, CALIFORNIA

DATE: Feb 2013
APN: 006-083-16
SHEET ONE OF ONE