

COUNTY RECORDER'S STATEMENT

FILED THIS 20 DAY OF JUNE, [YEAR] AT 2:30 PM 2013 IN BOOK 2013 OF MAPS AT PAGE 72 AT THE REQUEST OF THE COUNTY OF MARIN. SERIAL NO. 2013-0042501 FEE \$10.00

Richard N. Benson COUNTY RECORDER, A.R. Sibels DEPUTY

COUNTY SURVEYOR'S STATEMENT

THIS MAP HAS BEEN EXAMINED IN ACCORDANCE WITH SECTION 8766 OF THE PROFESSIONAL LAND SURVEYOR'S ACT THIS 19th DAY OF JUNE, [YEAR]


CRAIG TACKABERY COUNTY SURVEYOR, Richard Simonitch BY DEPUTY



SURVEYOR'S STATEMENT

THIS MAP CORRECTLY REPRESENTS A SURVEY MADE BY ME OR UNDER MY DIRECTION IN CONFORMANCE WITH THE REQUIREMENTS OF THE PROFESSIONAL LAND SURVEYOR'S ACT AT THE REQUEST OF CONSTANCE DOWNING AND LEONARD A. GUCCIARDI

SIGNED R. WAYNE DAVIS, LS 6330

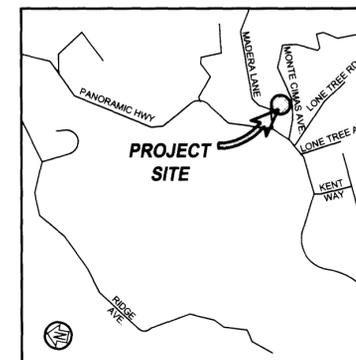

VICINITY MAP NTS

REFERENCE MAPS


- R-1 MAP OF MUIR WOODS PARK SUBDIVISION NO. 2, 3 RM 66
R-2 RECORD OF SURVEY 2004 ROS 050
R-3 RECORD OF SURVEY 9 ROS 6

BASIS OF BEARING

THE BASIS OF BEARING FOR THIS MAP IS S22-03-55W PER FOUND POINTS AS SHOWN UPON 26 ROS 30.

NOTES

1. ALL DIMENSIONS ARE IN FEET AND DECIMALS OF FEET.

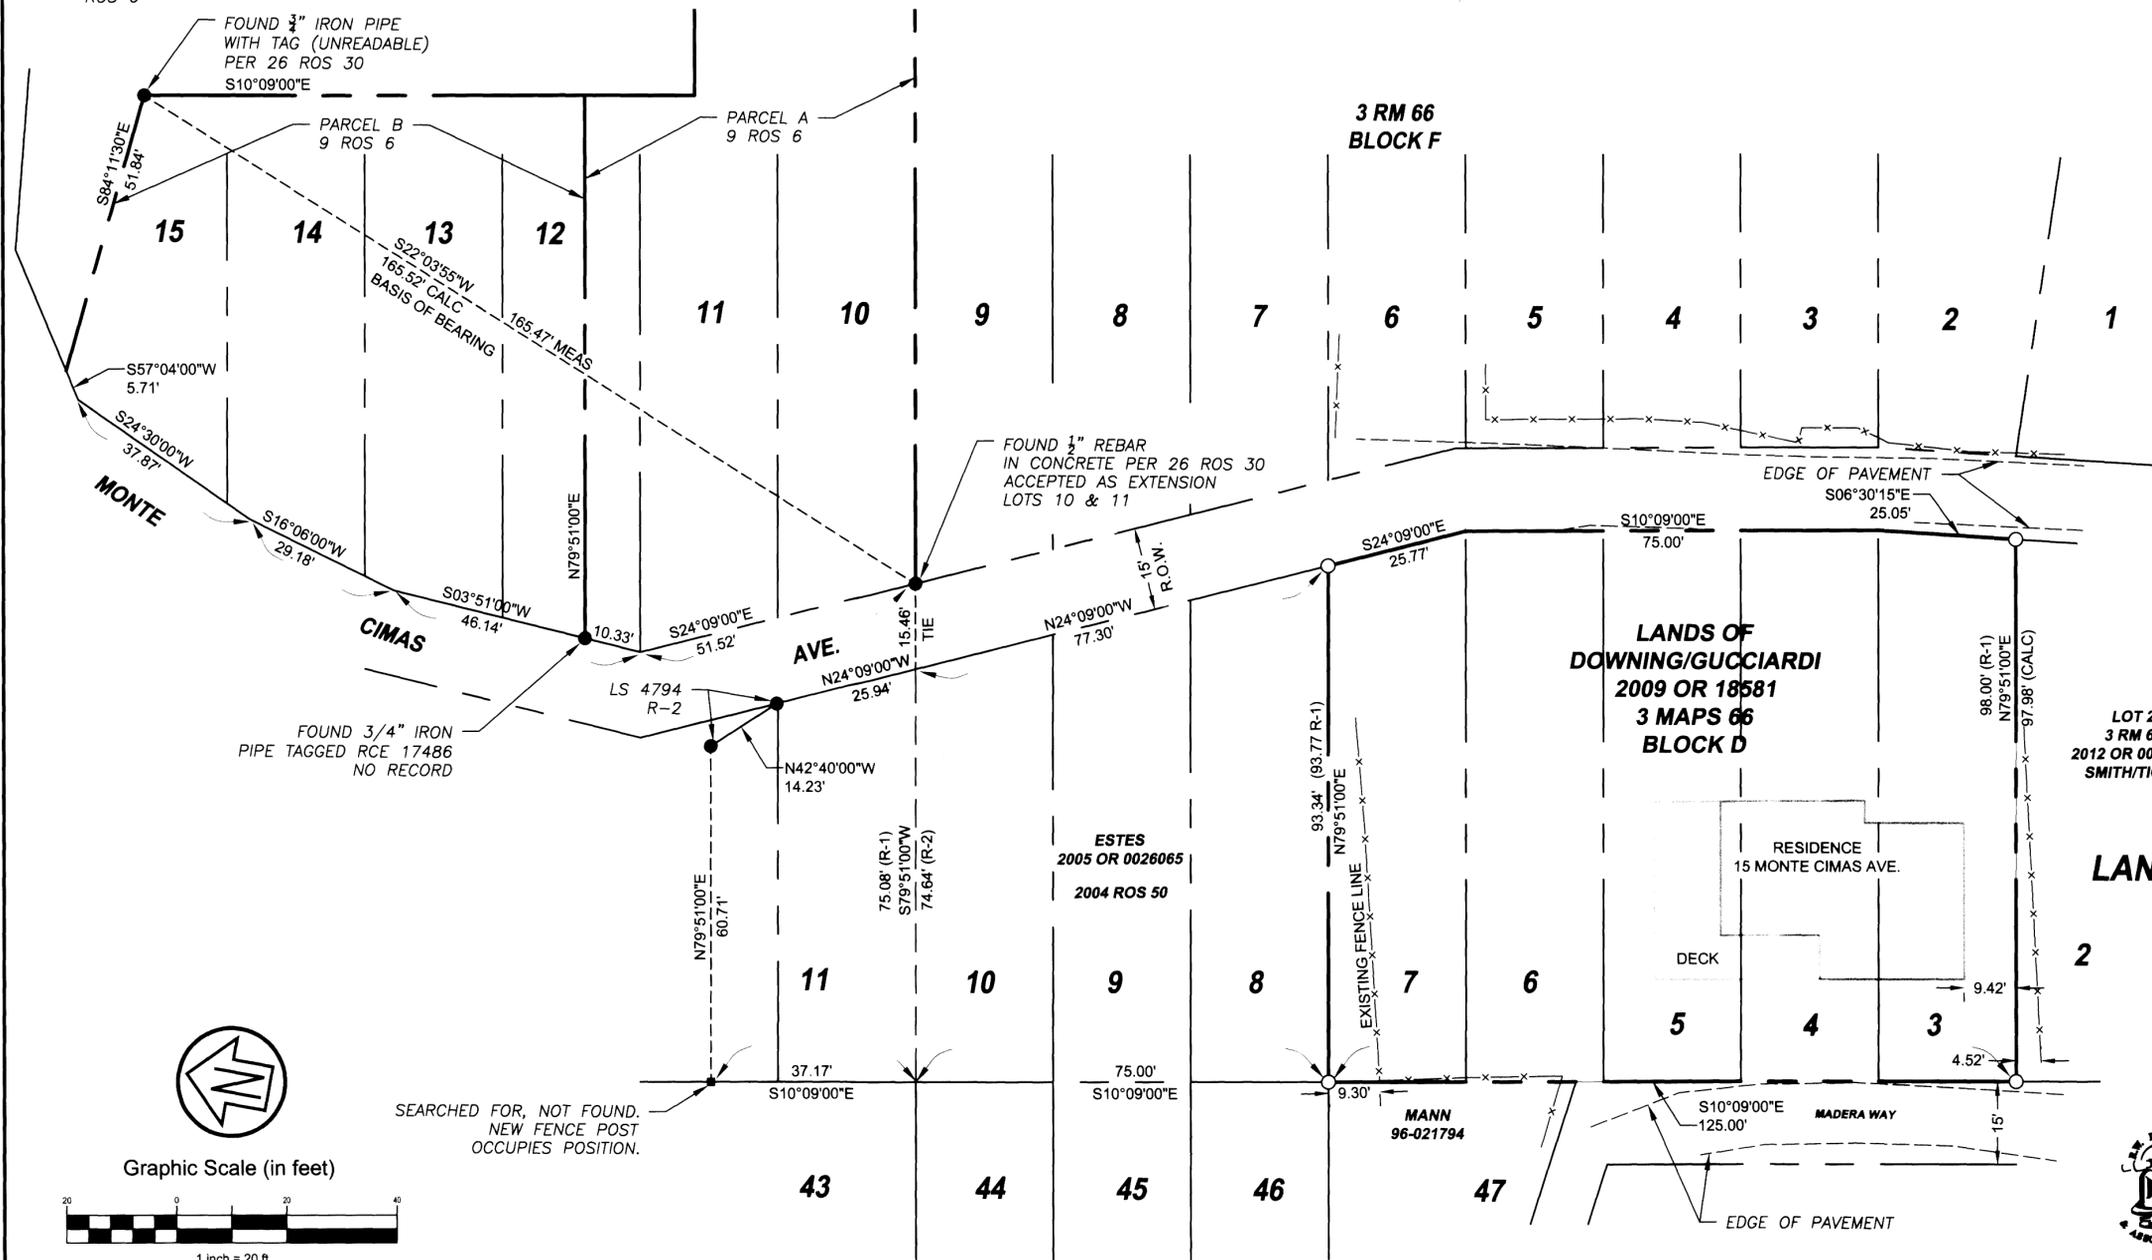

LEGEND


- BOUNDARY LINE
TIES
DENOTES FOUND MONUMENT AS NOTED
DENOTES SET 3/4" IRON PIPE TAGGED LS 6330
CALC DENOTES CALCULATED
DENOTES FENCE

RECORD OF SURVEY LANDS OF DOWNING/GUCCIARDI

2009 OR 18581
BEING LOTS 3 THROUGH 7, BLOCK D
'MAP OF MUIR WOODS PARK, SUBDIVISION NO. 2, FILED APRIL 3, 1911 IN VOLUME 3 OF MAPS AT PAGE 66, MARIN COUNTY RECORDS

MARIN COUNTY RECORDS
MARIN COUNTY, CALIFORNIA
JOB# 381-001

R.W. DAVIS & ASSOCIATES LAND SURVEYORS
45 Leveroni Court, Novato CA 94949
Tel: (415) 883-9099
Fax: (415) 883-2016
L.S. 6330
Email: RWDAVIS@RWDAVIS-SURVEY.COM

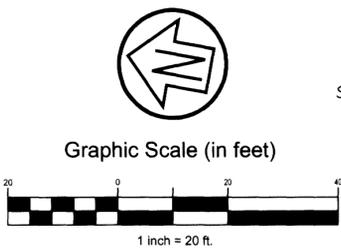

SEARCHED FOR, NOT FOUND. NEW FENCE POST OCCUPIES POSITION.