




SCALE 1" = 40'

LEGEND

- = Found 3/4" I.P. & Tag, LS 3616 Per R1 or as noted
- = Set 3/4" Iron Pipe with plastic cap "LS 5014"
- ∅ = Set nail with brass tag "LS 5014" in top fence rail.

REFERENCES

- R1 = Record of Survey (9-05-81)
- R2 = Record of Survey (31-05-79)
- D0 = Grant Deed (DN 11-37334)
- D1 = Grant Deed (DN 95-29245)
- D2 = Grant Deed (DN 10-24806)

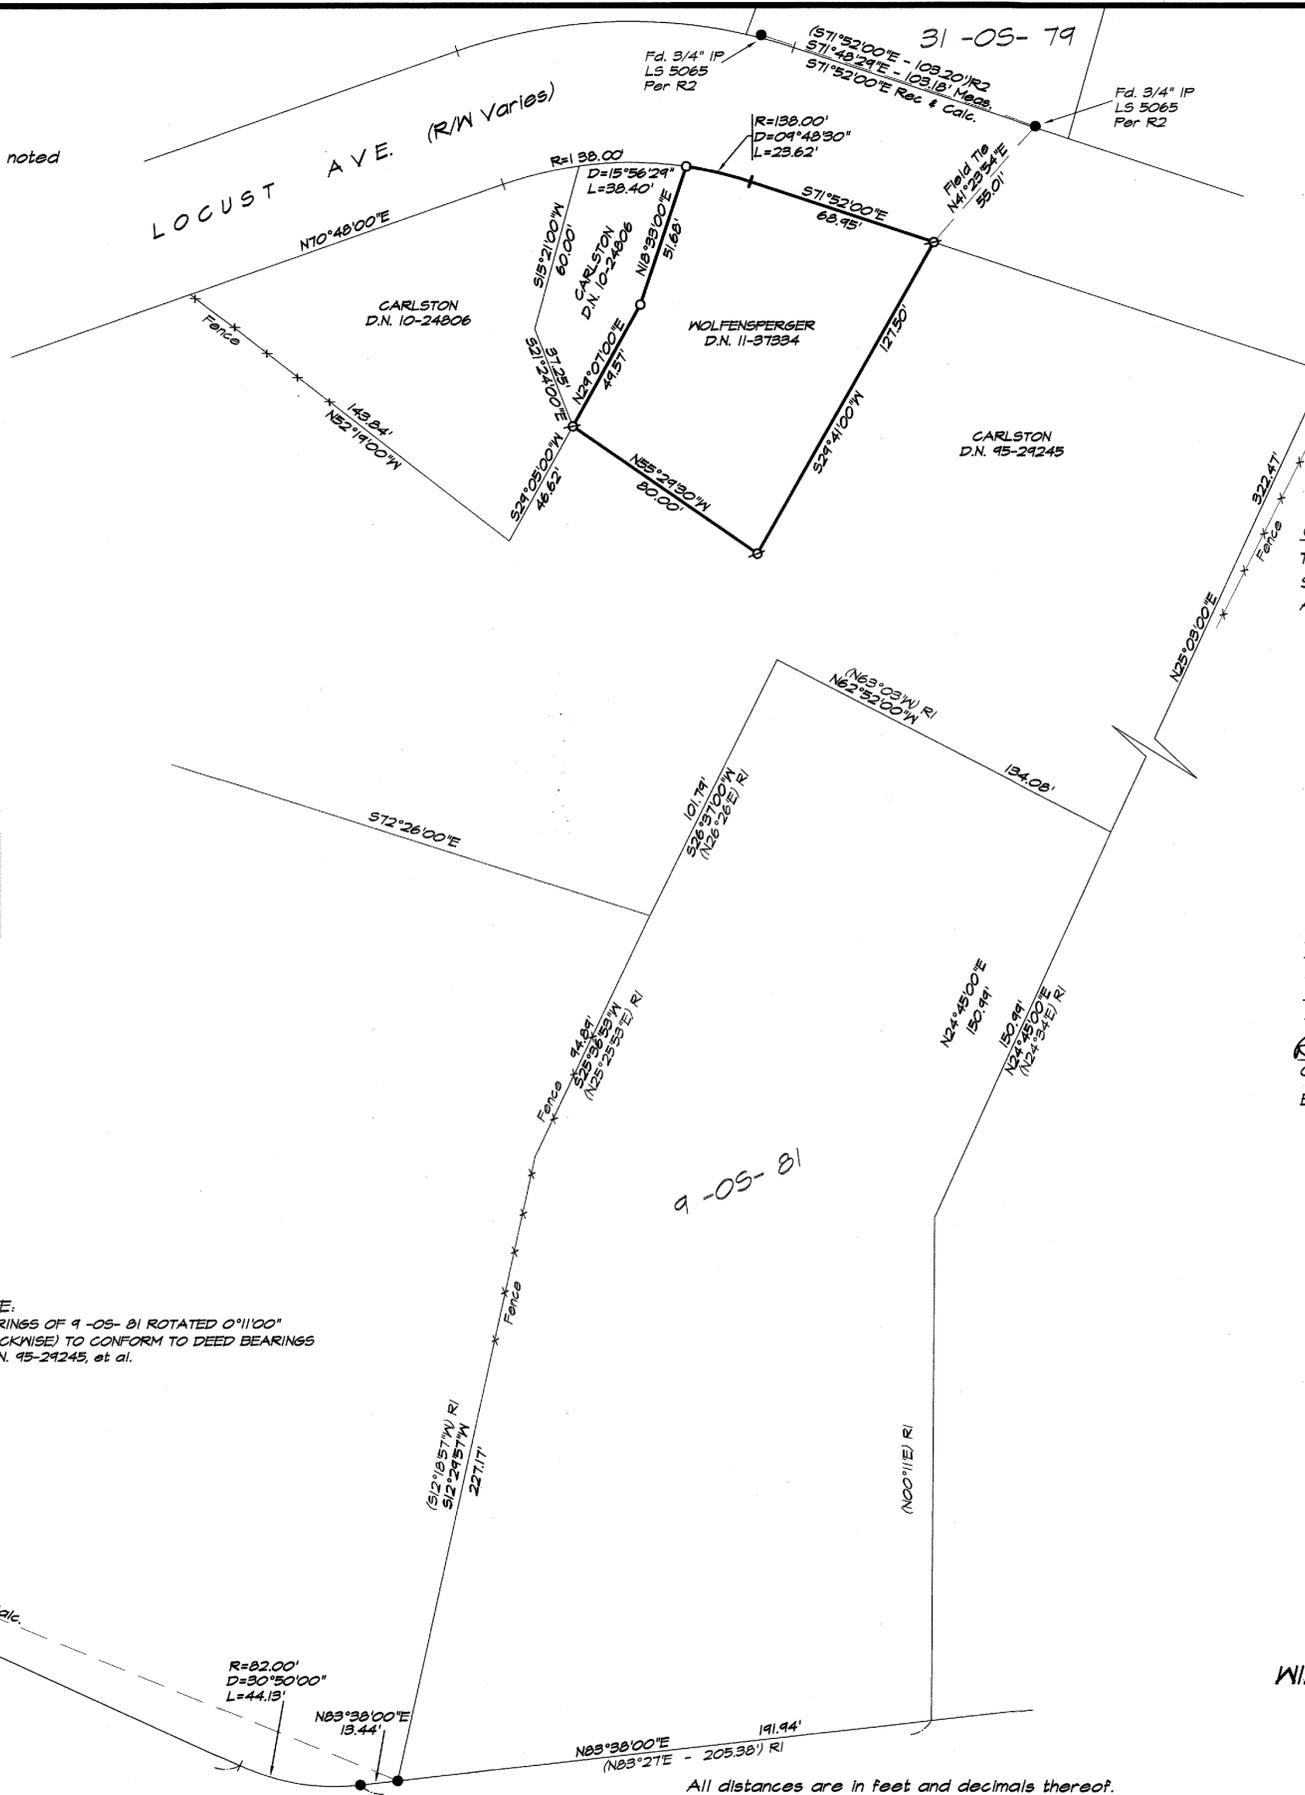

NOTE:  
 BEARINGS OF 9-05-81 ROTATED 0°11'00"  
 (CLOCKWISE) TO CONFORM TO DEED BEARINGS  
 IN D.N. 95-29245, et al.

BASIS OF BEARINGS  
 567°54'45"E  
 445.18' Meas. & Calc.  
 371.21'

BASIS OF BEARINGS

The basis of bearings for this survey is S 67°54'45" E between the found 3/4" iron pipe and the found 3/4" iron pipe as shown hereon and on Record of Survey (9 05 81), Marin County Records.

SURVEYOR'S STATEMENT

THIS MAP CORRECTLY REPRESENTS A SURVEY MADE BY ME OR UNDER MY DIRECTION IN CONFORMANCE WITH REQUIREMENTS OF THE PROFESSIONAL LAND SURVEYOR'S ACT AT THE REQUEST OF MR./MRS. WOLFENSFERGER IN MARCO 2013.

SIGNED William Schroeder  
 WILLIAM SCHROEDER - L.S. 5814



COUNTY SURVEYOR'S STATEMENT

THIS MAP HAS BEEN EXAMINED IN ACCORDANCE WITH SECTION 8766 OF THE PROFESSIONAL LAND SURVEYOR'S ACT THIS 2<sup>ND</sup> DAY OF JULY 2013.

CRAIG TACKABERY  
 COUNTY SURVEYOR  
 BY DEPUTY: Richard G. Simonitch



RECORDERS STATEMENT

FILED THIS 12 DAY OF JULY 2013 AT  
 7:33 AM IN BOOK 2013 OF MAPS  
 AT PAGE 79 AT THE REQUEST OF:  
 MARIN COUNTY PUBLIC WORKS DEPT.  
 SERIAL NO. 2013-0047258 FEE: \$ 10.00

Richard N. Benson  
 COUNTY RECORDER  
 BY DEPUTY: A.R. Sabet

RECORD OF SURVEY

LANDS OF WOLFENSFERGER  
 AS DESCRIBED IN DOCUMENT No. 2011-37334  
 MARIN COUNTY RECORDS  
 SAN RAFAEL, MARIN COUNTY, CALIFORNIA  
 MARCH 2013 SURVEY No. 1929

PREPARED BY  
**WILLIAM SCHROEDER & ASSOCIATES**  
 P.O. BOX 6801  
 SAN RAFAEL CALIFORNIA

DRAWING NUMBER  
**2013-79**

DRAWING NUMBER