

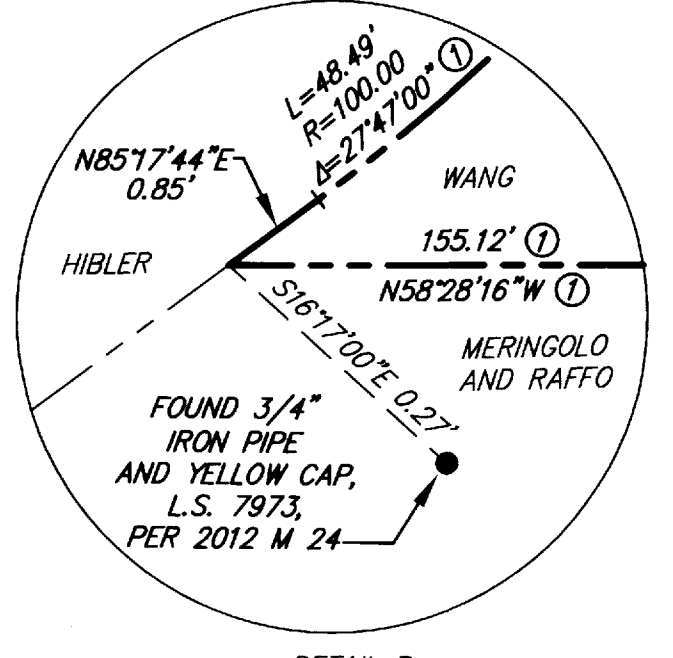



DETAIL A

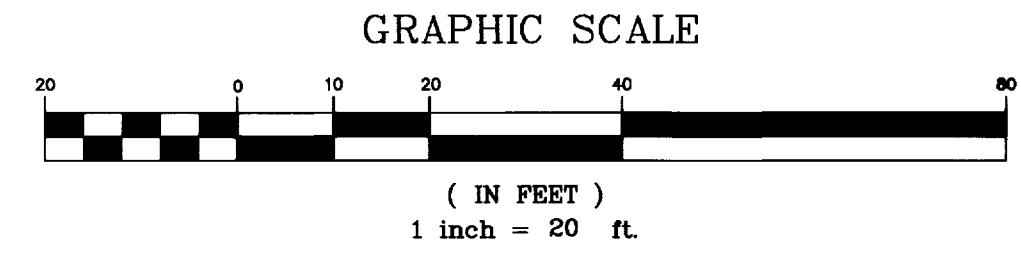

DETAIL B
NTS

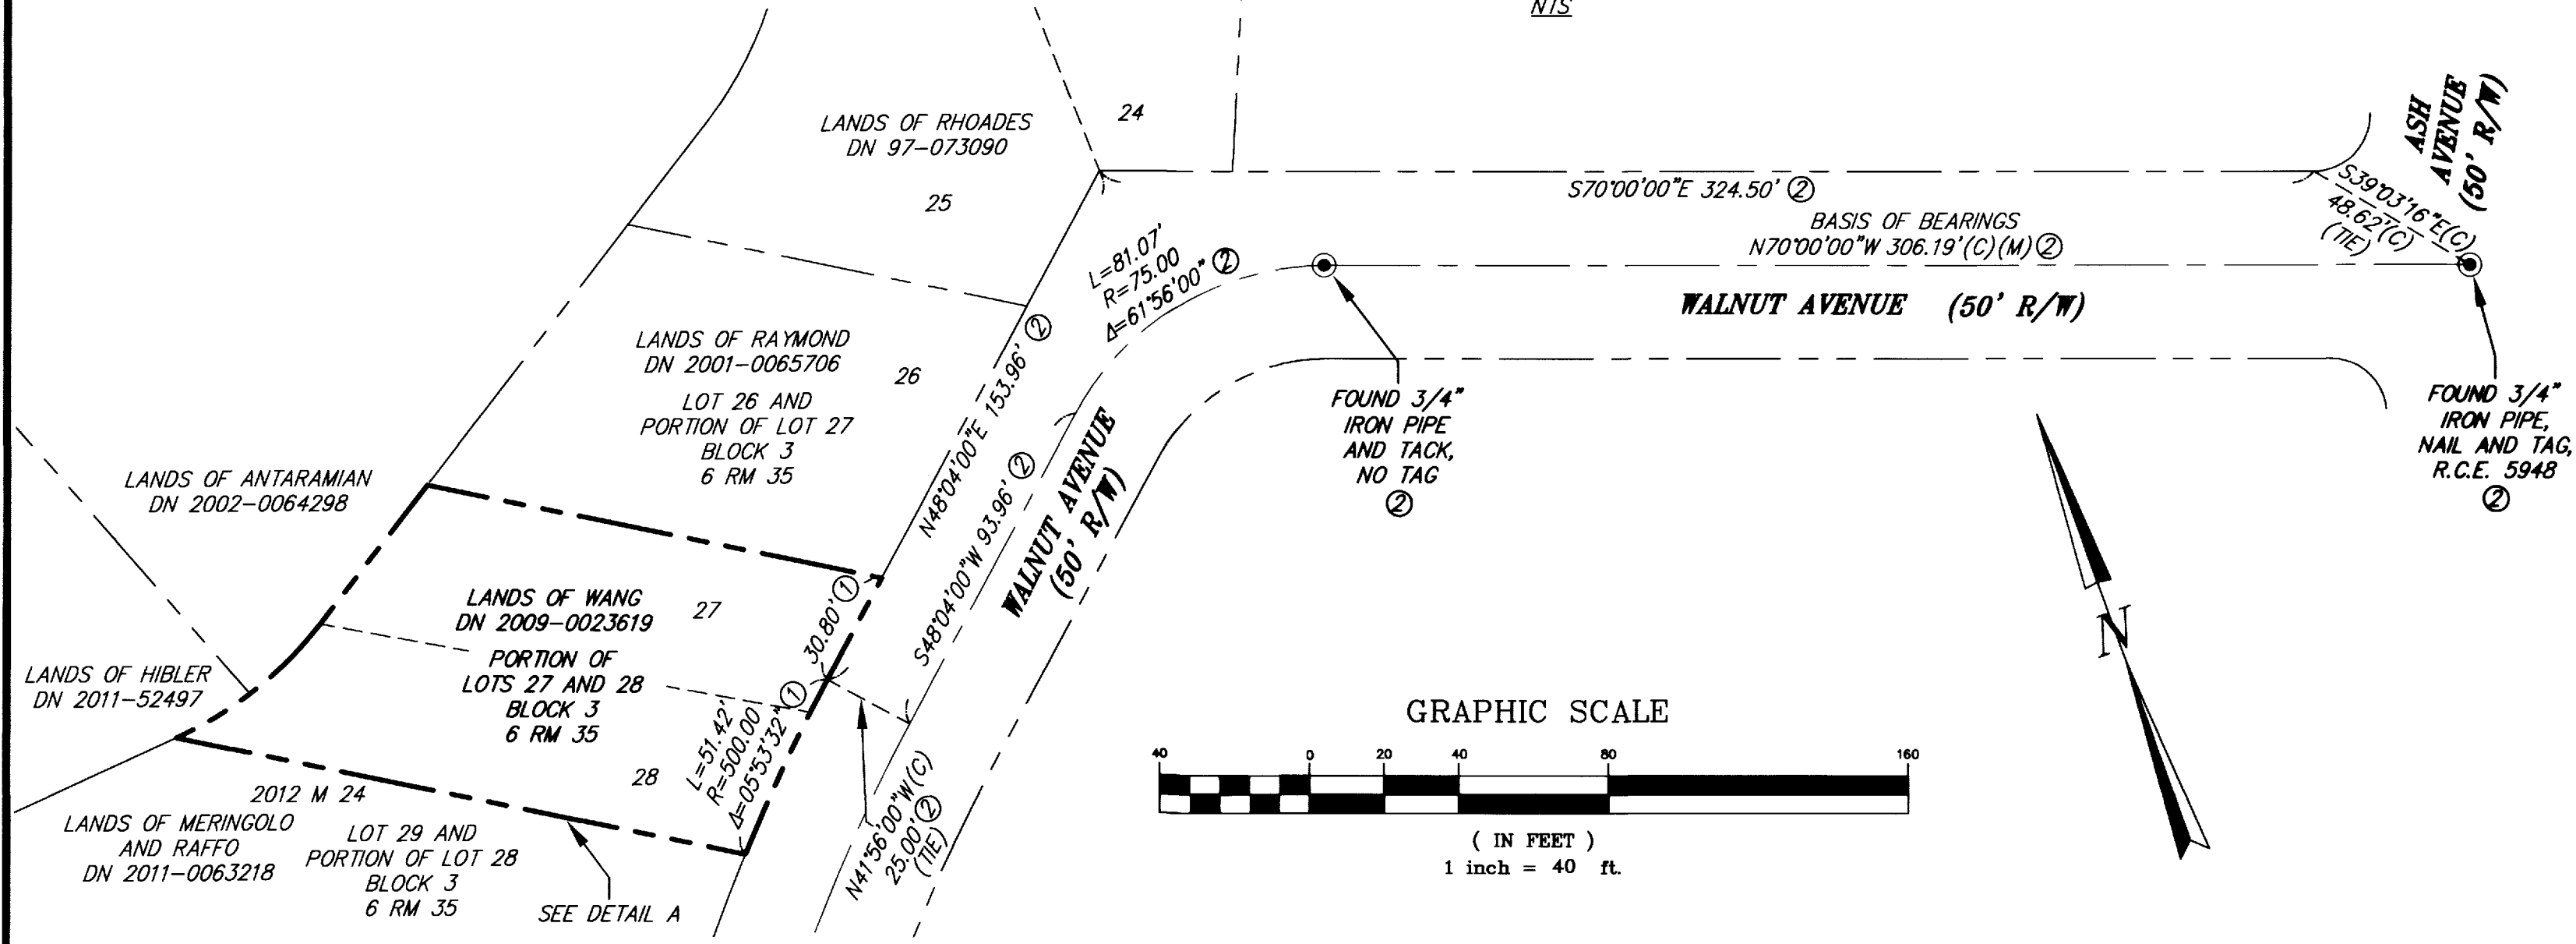

GRAPHIC SCALE

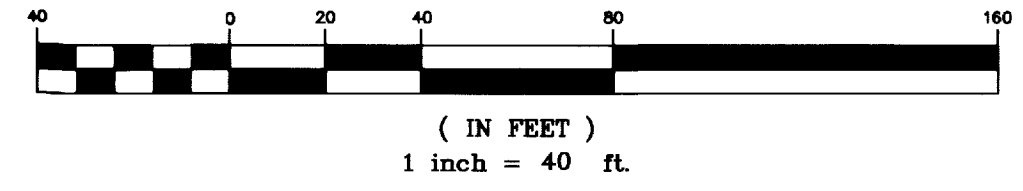

SURVEYOR'S STATEMENT
 THIS MAP CORRECTLY REPRESENTS A SURVEY MADE BY ME OR UNDER MY DIRECTION IN CONFORMANCE WITH THE REQUIREMENTS OF THE PROFESSIONAL LAND SURVEYOR'S ACT AT THE REQUEST OF MICHAEL WANG IN MARCH 2013.

IRVING L. SCHWARTZ R.C.E. 18221



COUNTY SURVEYOR'S STATEMENT
 THIS MAP HAS BEEN EXAMINED IN ACCORDANCE WITH SECTION 8766 OF THE PROFESSIONAL LAND SURVEYOR'S ACT.

THIS 11th DAY OF JULY 2013


SIGNED: CRAIG TACKABERY
 COUNTY SURVEYOR
 BY DEPUTY



RECORDER'S STATEMENT
 FILED THIS 12 DAY OF JULY 2013 AT 7:33 AM IN BOOK 2013 OF MAPS AT PAGE 82 AT THE REQUEST OF ILS ASSOCIATES, INC. AND THE DEPARTMENT OF PUBLIC WORKS.
 SERIAL NO. 2013-0047261 FEE: \$10.00

SIGNED: Richard N. Benson
 COUNTY RECORDER

SIGNED: A. R. Scheto
 DEPUTY

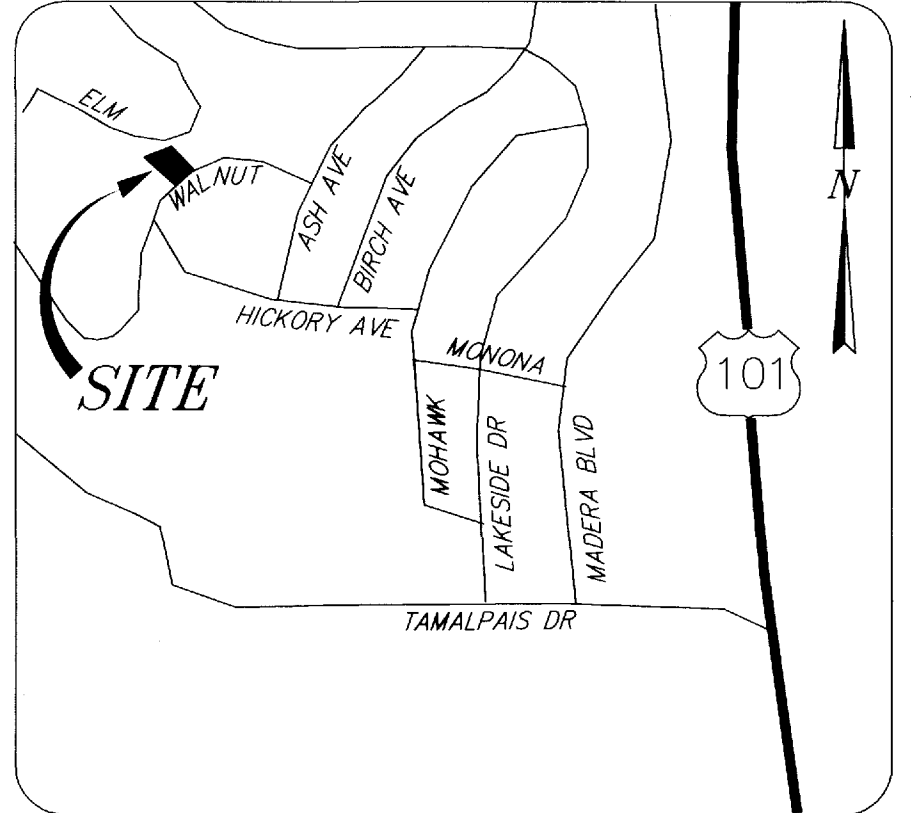

VICINITY MAP
NTS

LEGEND

- SET 3/4" IRON PIPE & YELLOW CAP "R.C.E. 18221" ○
- FOUND AS SHOWN ●
- FOUND STREET MONUMENT AS SHOWN PER 6 RM 35 ⊙
- PROPERTY LINE _____
- EXISTING CENTERLINE - - - - -
- ALL DISTANCES ARE IN FEET AND DECIMALS THEREOF.

BASIS OF BEARINGS

BETWEEN FOUND 3/4" IRON PIPE, NAIL AND TAG, R.C.E. 5948 AND FOUND 3/4" IRON PIPE AND TACK, NO TAG AS SHOWN ON 6 RM 35. TAKEN AS N70°00'00"W.

REFERENCES

- ① DN 2009-0023619 (C) CALCULATED DATA
- ② 6 RM 35 (M) MEASURED DATA
- () RECORD DATA

RECORD OF SURVEY

BEING THE LANDS OF WANG
 D.N. 2009-0023619
 ALSO BEING A PORTION OF LOTS 27 AND 28, BLOCK 3 AS SHOWN ON 6 RM 35
 CORTE MADERA



79 GALLI DRIVE, SUITE A NOVATO, CA 94949-5717 (415)883-9200 FAX (415)883-2763

JOB NO. 8750 SHEET 1 OF 1
 SCALE AS SHOWN JUNE 2013

A.P.N. 024-062-35