

- LEGEND**
- FOUND STRT MONUMENT, PER & RM !3
 - FOUND IP & PLUG, AS NOTED
 - FOUND HUB & TAG, AS NOTED
 - FOUND HUB, AS NOTED
 - ⊗ SET NAIL & TAG, RCE 30465
 - CR DENOTES CORNER RECORD
 - () DENOTES RECORD DATA

ENGINEER'S STATEMENT:
 This map correctly represents a survey made by me or under my direction and is based on a field survey in conformance with the requirements of the Professional Lands Surveyor's Act at the request of Barkhordarian /TR in Jul 2013.

Signed this 09 Day of July, 2013.

James L. Hallberg
 James L. Hallberg
 RCE No. 30465, Exp. 3/31/2014



COUNTY SURVEYOR'S STATEMENT:
 This map has been examined in accordance with Section 8766 of the Professional Land Surveyor's Act dated this 16th day of July, 2013.

CRAIG TACKABERRY, County Surveyor

Richard G. Simonitch
 BY DEPUTY



RECORDER'S STATEMENT
 Filed this 19 day of JULY, 2013,
 at 7:25 A m in Book 2013 of Maps at Page 91,
 at the request of the Marin County Public Works.

Serial No. 2013-0048805 Fee: \$ 10.00

Richard N. Benson
 County Recorder



A.R. White
 Deputy

BASIS OF BEARINGS:
 The basis of bearing for this survey is N17°04'10"E, between the found Monument on Apollo Ave, and the found Iron Pipe, as shown hereon.

RECORD OF SURVEY

Lands of BARKHORDARIAN /TR
 (DN 2013-021300)
 Being a Portion of Lot 124, 7 RM 13
 Tiburon, Marin County, California
 Scale: 1" = 40' Date: Mar 2013

J.L. ENGINEERING
 Civil Engineers - Land Surveyors
 San Rafael, California

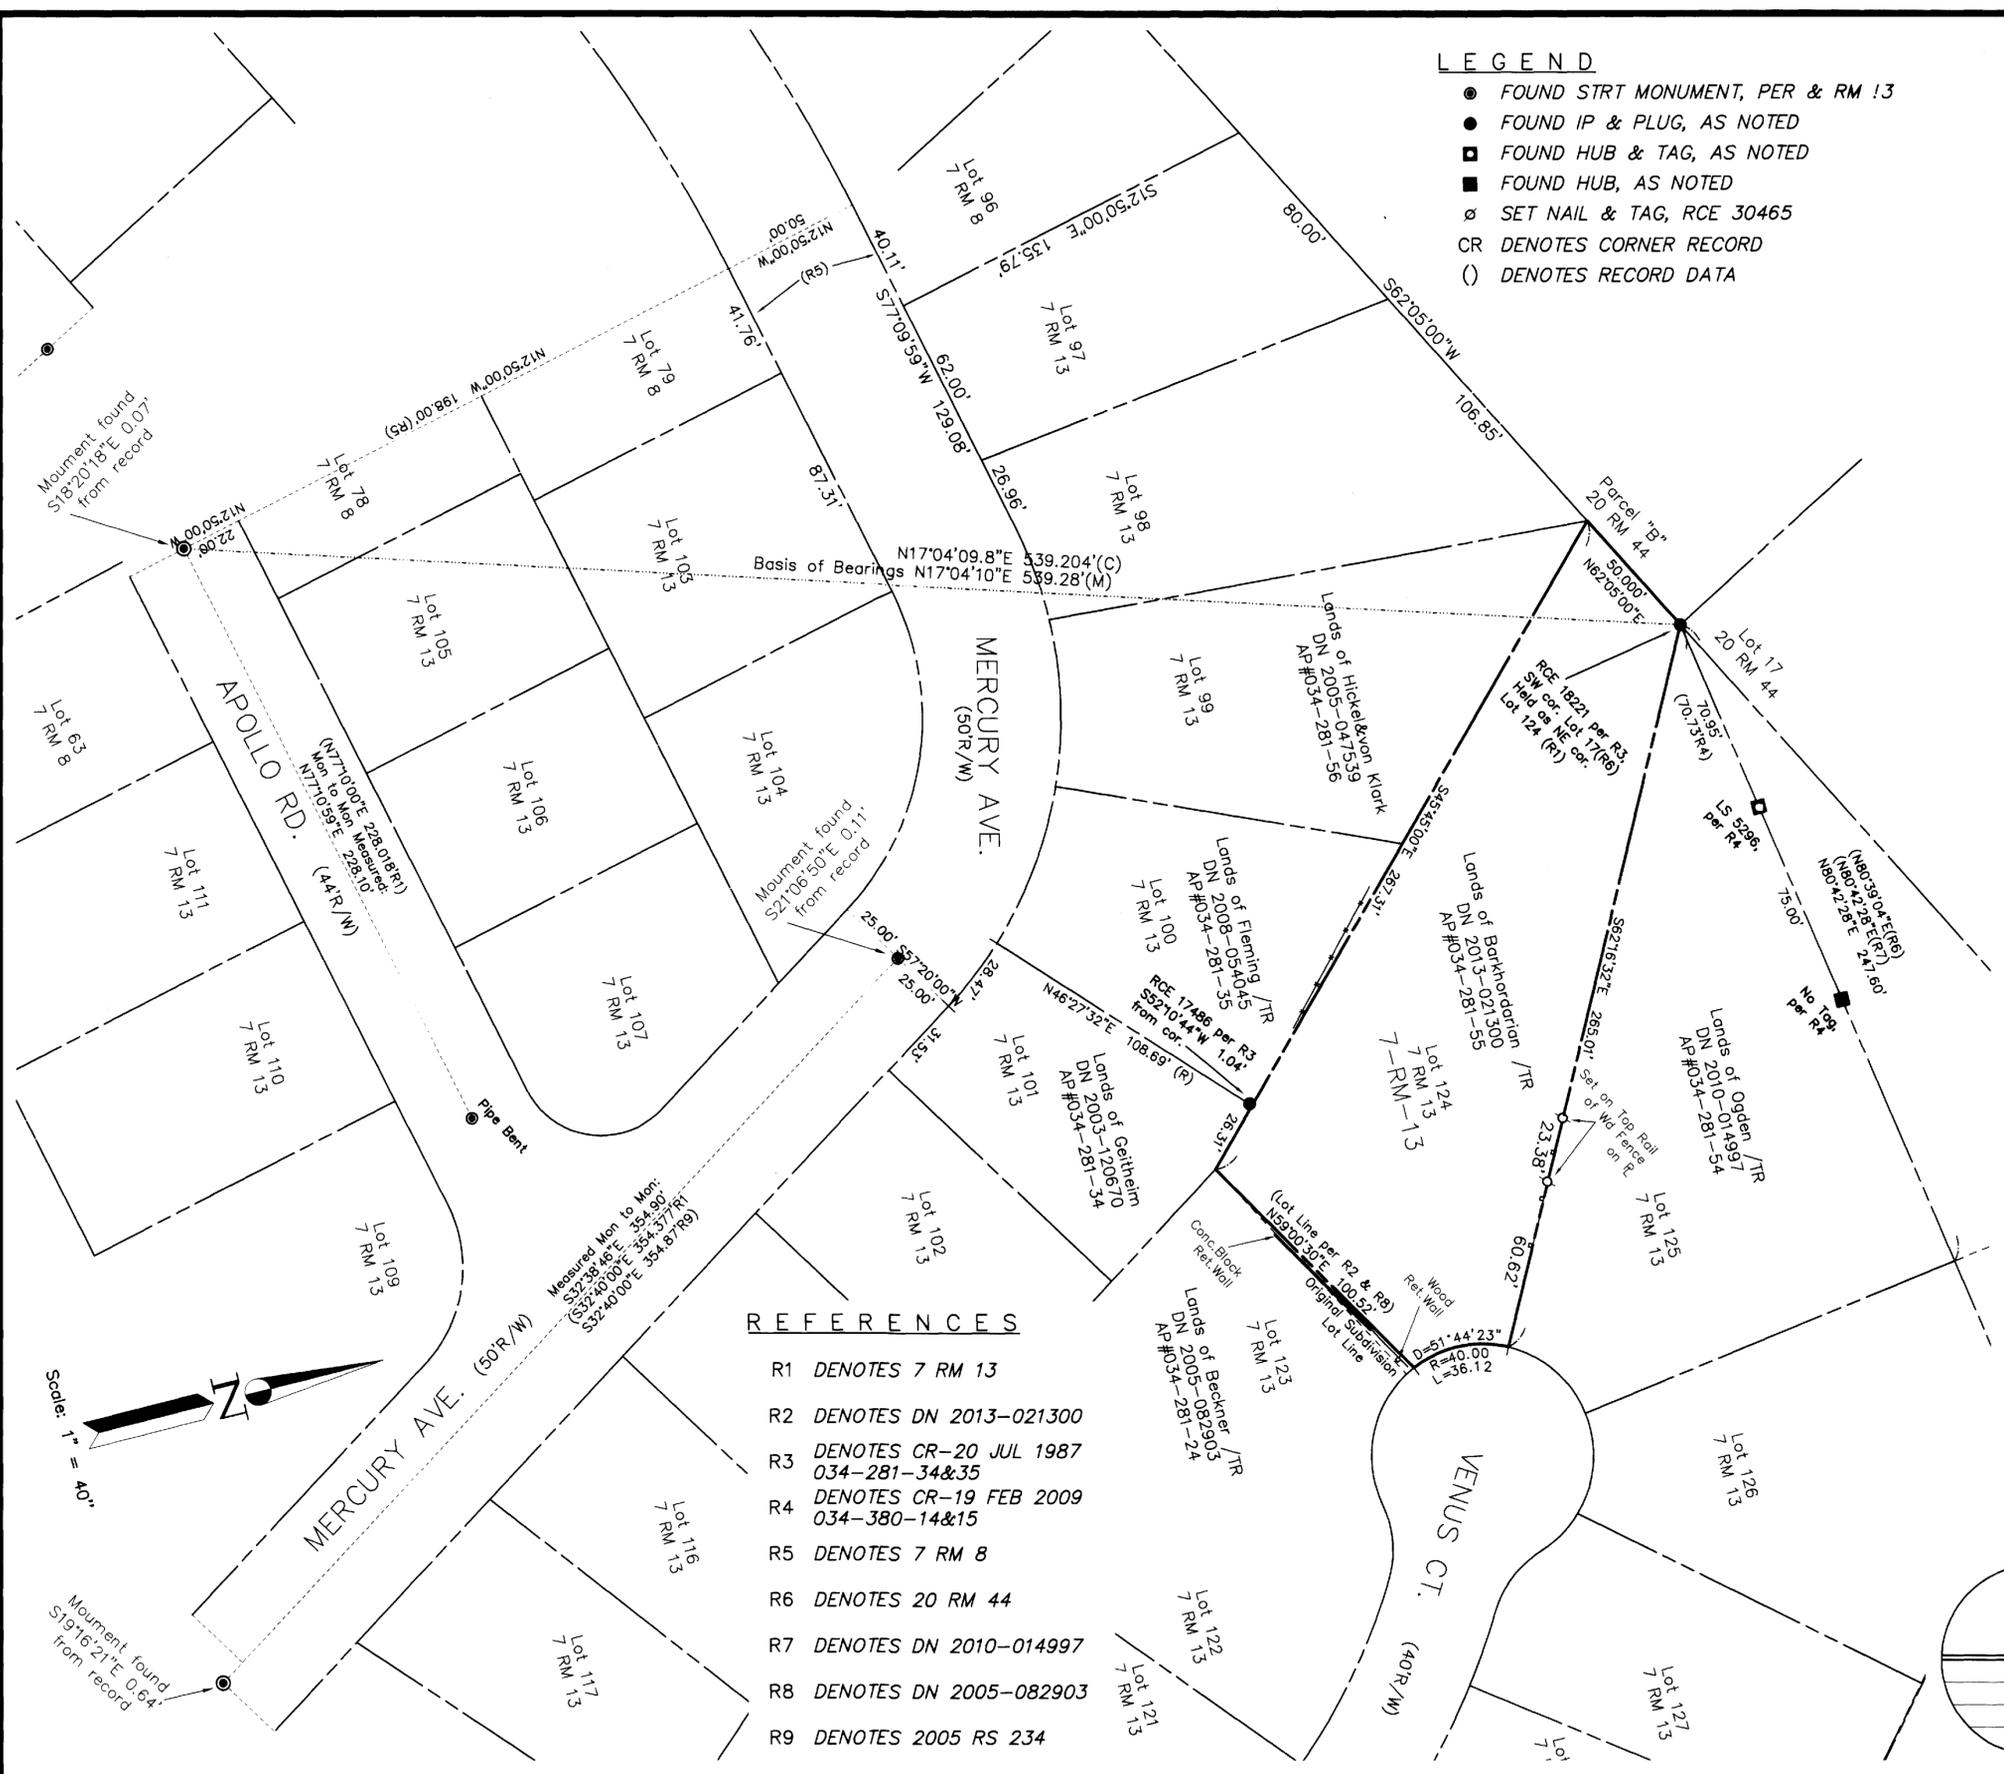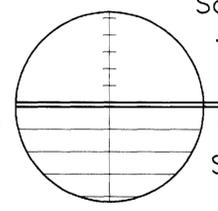

- REFERENCES**
- R1 DENOTES 7 RM 13
 - R2 DENOTES DN 2013-021300
 - R3 DENOTES CR-20 JUL 1987 034-281-34&35
 - R4 DENOTES CR-19 FEB 2009 034-380-14&15
 - R5 DENOTES 7 RM 8
 - R6 DENOTES 20 RM 44
 - R7 DENOTES DN 2010-014997
 - R8 DENOTES DN 2005-082903
 - R9 DENOTES 2005 RS 234

NOTE: All distances are in feet and decimals thereof.