
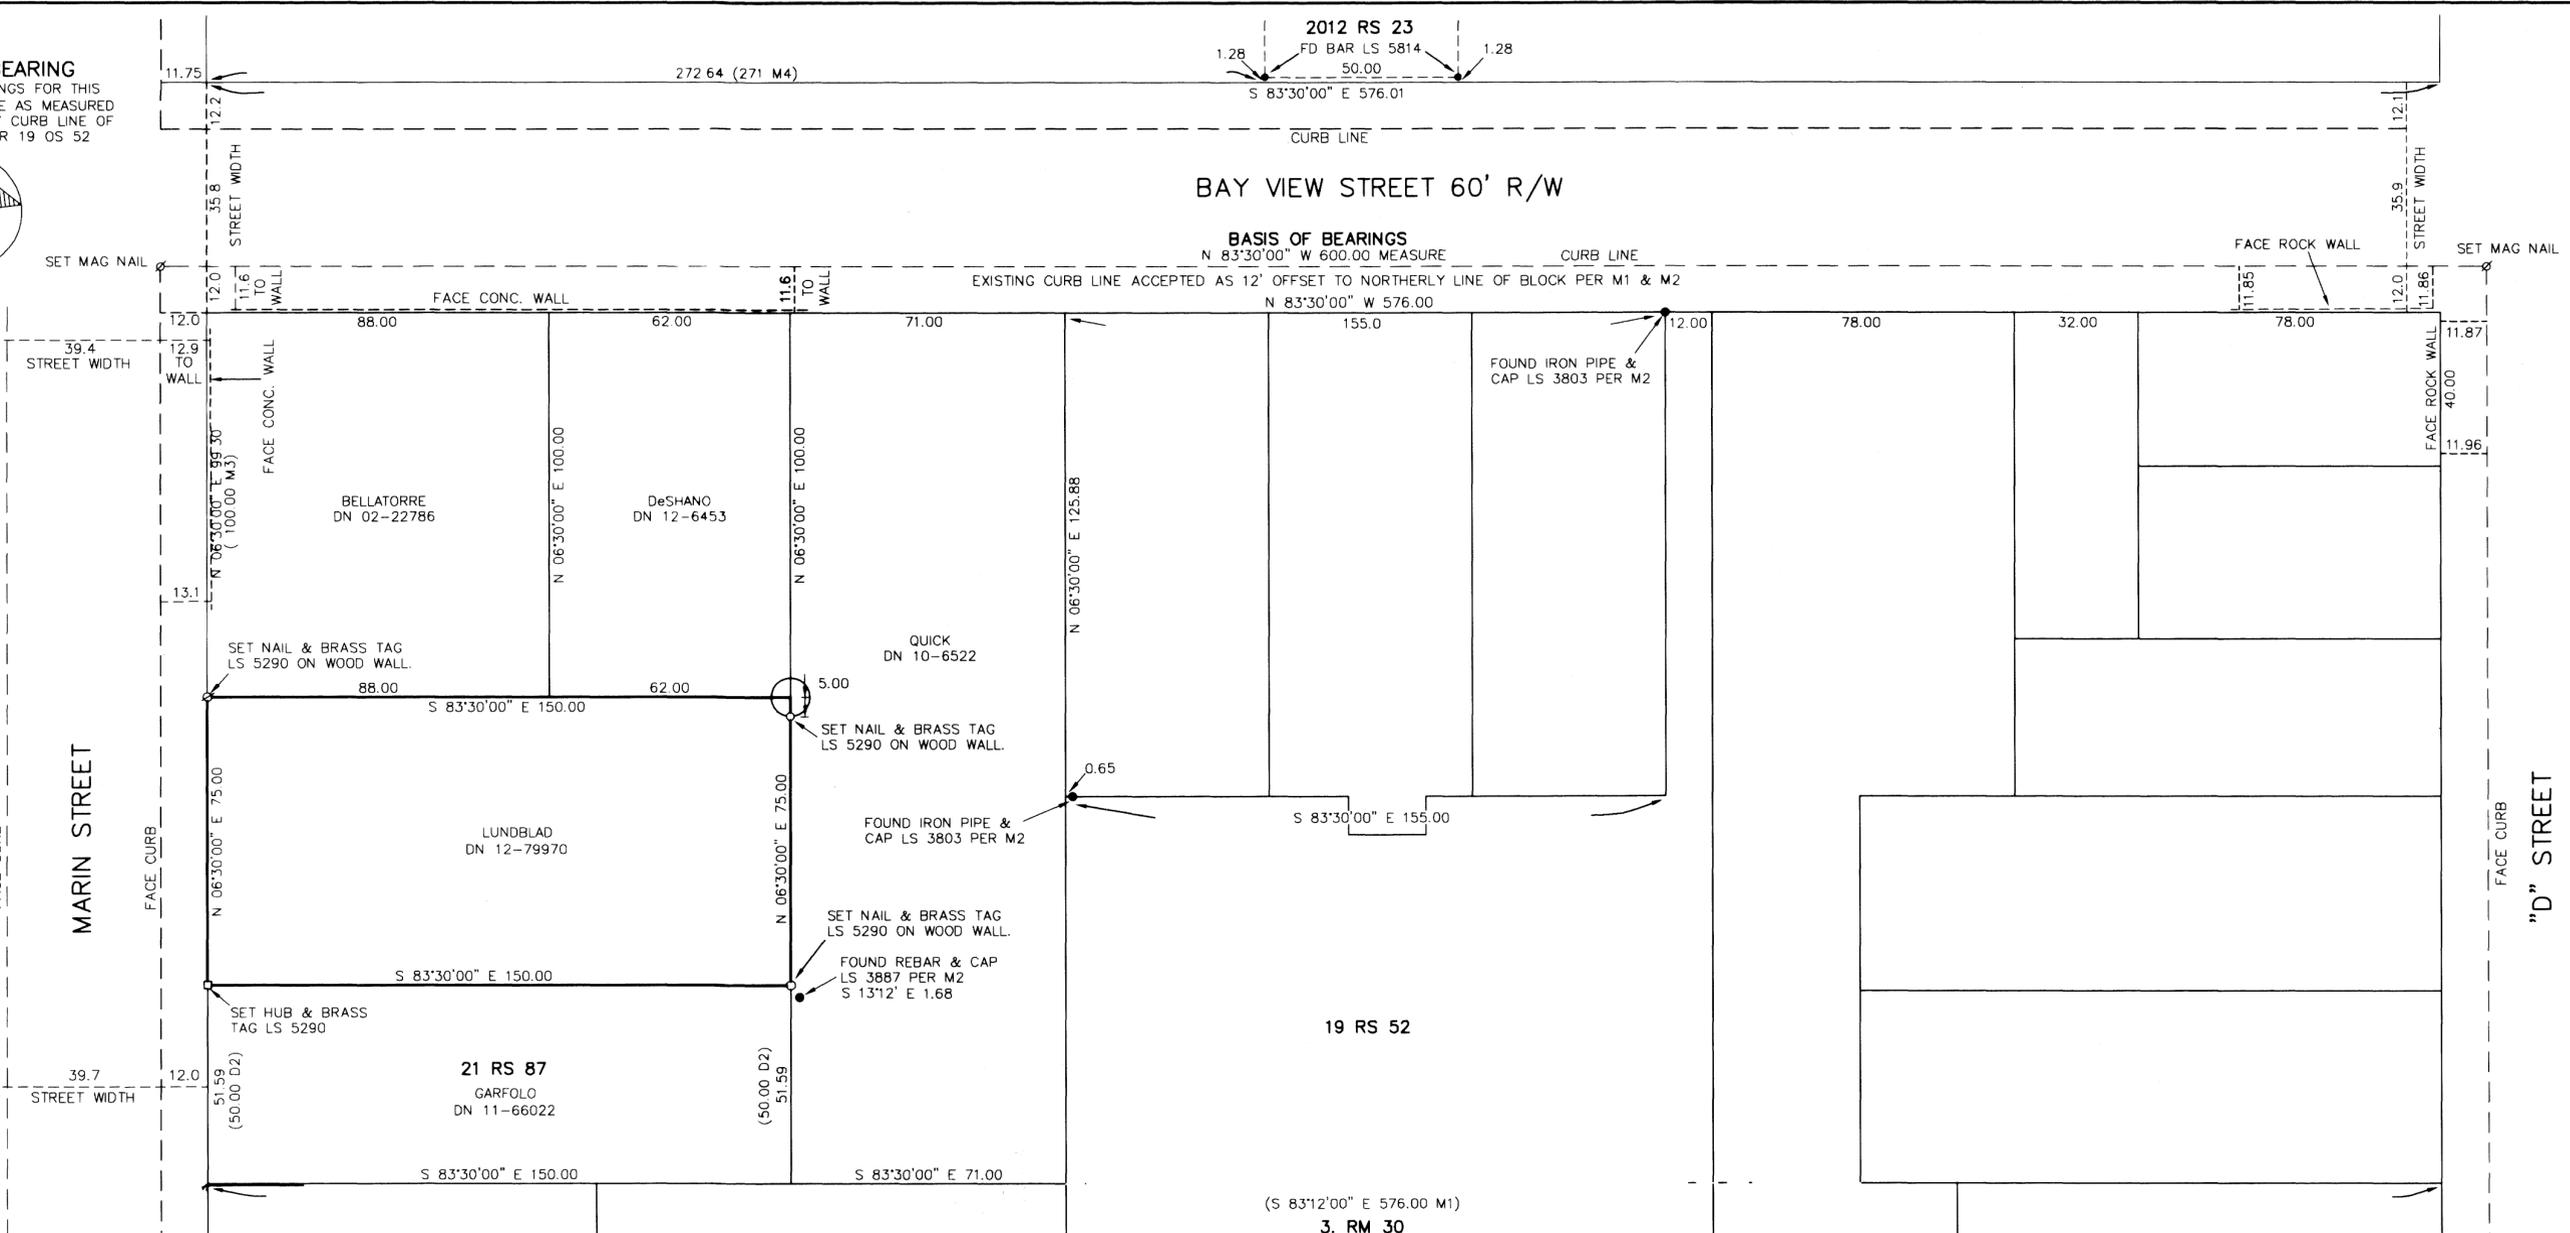


BASIS OF BEARING
THE BASIS OF BEARINGS FOR THIS SURVEY IS S 83° 30' E AS MEASURED ALONG THE SOUTHERLY CURB LINE OF BAYVIEW STREET PER 19 OS 52

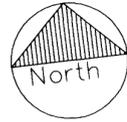

MAPS & DEEDS

- M1 3 RM 30 "MAP OF MOUND TRACT 1909
- M2 19 RS 52
- M3 21 RS 87
- M4 2012 RS 23

- D1 DN 12 79970
- D2 DN 11-66022
- D3 DN 02-22786
- D4 DN 12-6453
- D5 DN 10-6522

SURVEYOR'S STATEMENT

THIS MAP CORRECTLY REPRESENTS A SURVEY MADE BY ME OR UNDER MY DIRECTION IN CONFORMANCE WITH THE REQUIREMENTS OF THE "PROFESSIONAL LAND SURVEYOR'S ACT" AT THE REQUEST OF AMY LUNDBLAD IN MARCH 2013

DAVID P. HARP L.S. 5290 EXP. 12/31/2013



LEGEND:

- 1. (xxx) COURSES SHOWN IN PARENTHESIS ARE RECORD COURSES AS NOTED
- 2. ALL DISTANCES ARE TO FEET AND DECIMAL FEET.
- 3. ● FOUND IRON PIPE MONUMENTS AS NOTED
- 4. ∅ SET NAIL AND TAG EMBOSSED L.S. 5290
- 5. ○ IRON BAR AND CAP EMBOSSED L.S. 5290

COUNTY SURVEYOR'S STATEMENT

THIS MAP HAS BEEN EXAMINED IN ACCORDANCE WITH SECTION 8766 OF THE "PROFESSIONAL LAND SURVEYOR'S ACT" THIS 6th OF AUGUST 2013.

CRAIG TACKABERY COUNTY SURVEYOR

RICHARD G. SIMONITCH BY DEPUTY



RECORDER'S STATEMENT

FILED THIS 9 DAY OF AUGUST 2013 AT 7:44 A.M. IN BOOK 2013 OF MAPS AT PAGE 105 AT THE REQUEST OF THE MARIN COUNTY PUBLIC WORKS DEPARTMENT. SERIAL NO. 2013-0053443 FEE \$10.00
Richard N. Benson COUNTY RECORDER
a.r. Arata BY DEPUTY

RECORD OF SURVEY

LANDS OF LUNDBLAD

THAT CERTAIN PROPERTY DESCRIBED IN DN 2012-079970 MARIN COUNTY RECORDS, CITY OF SAN RAFAEL, MARIN COUNTY, CALIFORNIA

DAVID HARP & ASSOCIATES * PROFESSIONAL LAND SURVEYORS 10 HARBOR VIEW COURT, SAN RAFAEL, CA 94901

SCALE 1"=30' MARCH, 2013 SURVEY H1792