
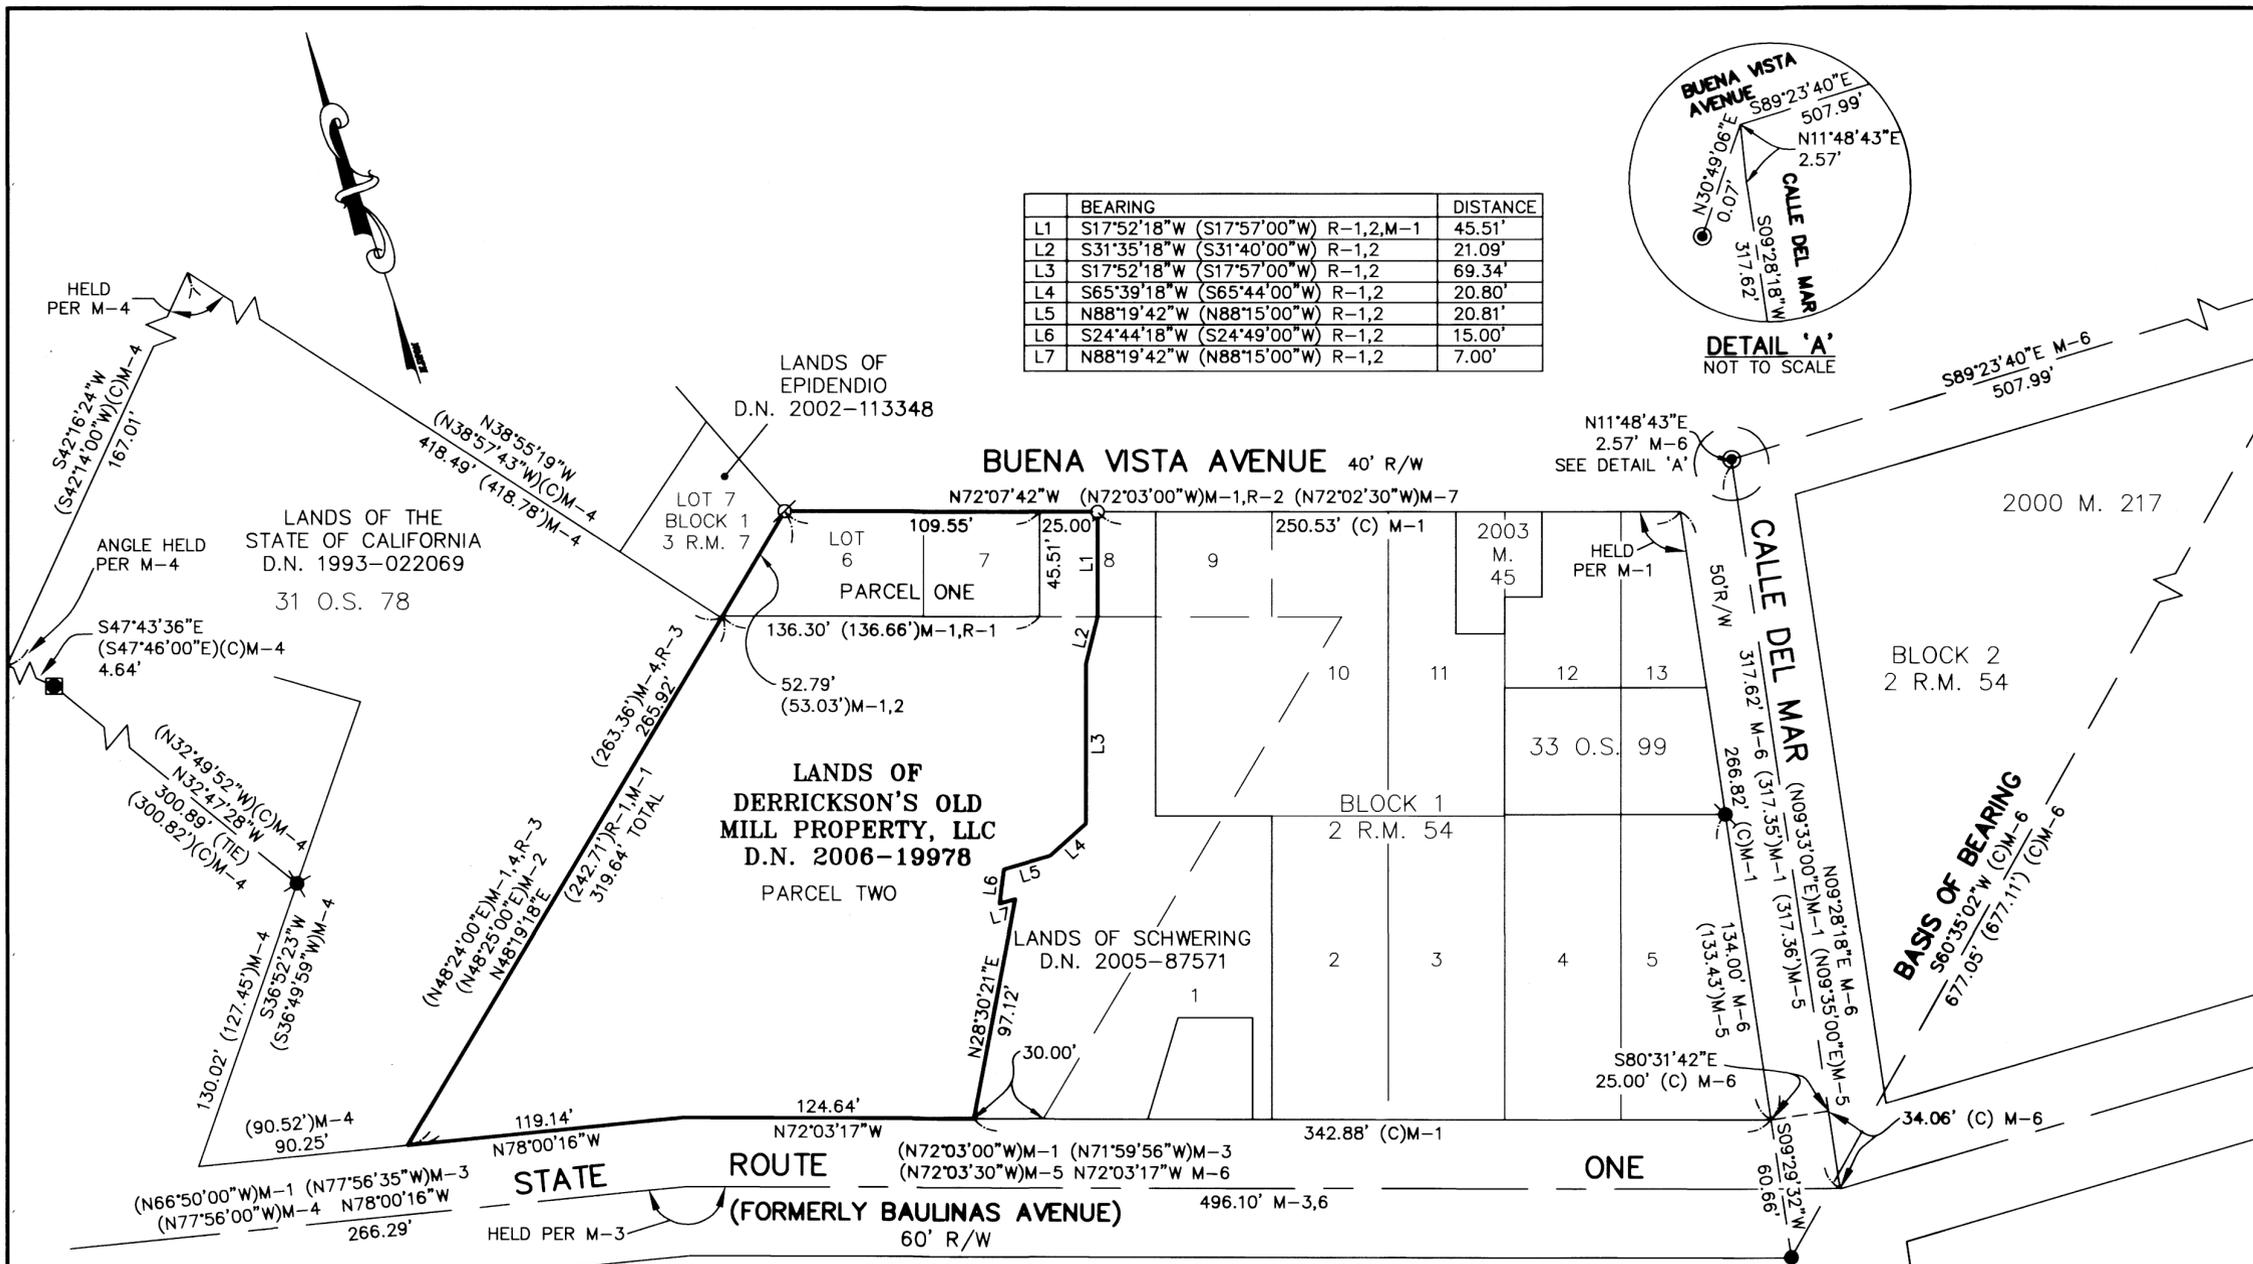


	BEARING	DISTANCE
L1	S17°52'18"W (S17°57'00"W) R-1,2,M-1	45.51'
L2	S31°35'18"W (S31°40'00"W) R-1,2	21.09'
L3	S17°52'18"W (S17°57'00"W) R-1,2	69.34'
L4	S65°39'18"W (S65°44'00"W) R-1,2	20.80'
L5	N88°19'42"W (N88°15'00"W) R-1,2	20.81'
L6	S24°44'18"W (S24°49'00"W) R-1,2	15.00'
L7	N88°19'42"W (N88°15'00"W) R-1,2	7.00'

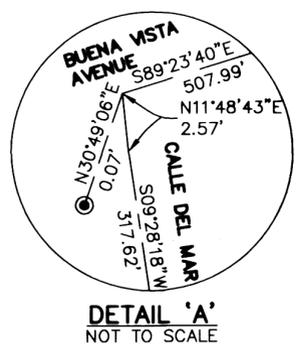

- LEGEND**
- FOUND 1" PIPE & BRASS CAP, L.S. 2757, M-6
 - FOUND PIPE & PLUG, L.S. 4794, M-3
 - ⊗ FOUND REBAR & CAP, L.S. 4402, M-4
 - FOUND 3" GGNRA MONUMENT, "T1NR7W", M-4
 - FOUND NAIL & TAG, L.S. 6865, M-5
 - ⊘ SET NAIL & TAG, L.S. 4694
 - SET REBAR & CAP, L.S. 4694

- MAP REFERENCE**
- M-1 2 R.M. 54
 - M-2 3 R.M. 7
 - M-3 27 O.S. 51
 - M-4 31 O.S. 78
 - M-5 33 O.S. 99
 - M-6 2000 M. 217
 - M-7 2003 M. 45


- DEED REFERENCE**
- R-1 D.N. 2006-19978
 - R-2 D.N. 2005-87571
 - R-3 D.N. 1993-22069

BASIS OF BEARING

THE BASIS OF BEARING FOR THIS SURVEY IS S60°35'02"W BETWEEN A FOUND PIPE & PLUG, L.S. 4794, AND A FOUND 1" PIPE WITH BRASS CAP, L.S. 2757, AS CALCULATED PER M-6.

NOTES

1. ALL DISTANCES ARE IN FEET AND DECIMALS THEREOF.

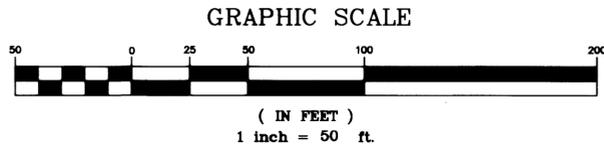

RECORD OF SURVEY

LANDS OF DERRICKSON'S OLD MILL PROPERTY, LLC

D.N. 2006-19978
 BEING LOTS 6, 7, & A PORTION OF 8,
 BLOCK 1, "MAP OF N. H. STINSON'S
 SUBDIVISION NO. 1", 2 R.M. 54

STINSON BEACH MARIN COUNTY CALIFORNIA

LAWRENCE P. DOYLE
 LAND SURVEYOR/CIVIL ENGINEER
 100 HELENS LANE MILL VALLEY, CA 94941 (415) 388-9585

DATE: JUNE 2013 SHEET 1 OF 1 A.P. 195-191-35
 SCALE: 1" : 50' JOB No. 2273-12

RECORDER'S STATEMENT
 FILED THIS 16TH DAY OF AUGUST 2013
 AT 7:30 AM IN BOOK 2013 OF MAPS
 AT PAGE 106 AT THE REQUEST OF THE
 COUNTY OF MARIN DEPT. OF PUBLIC WORKS
 SERIAL NO. 2013-54743 FEE \$10
RICHARD N. BGNSON
 COUNTY RECORDER
[Signature]
 BY DEPUTY

COUNTY SURVEYOR'S STATEMENT
 THIS MAP HAS BEEN EXAMINED IN ACCORDANCE
 WITH SECTION 8766 OF THE PROFESSIONAL LAND
 SURVEYORS ACT THIS 9TH DAY OF AUGUST 2013.
 CRAIG TACKABERY
 COUNTY SURVEYOR
[Signature]
 BY DEPUTY



SURVEYOR'S STATEMENT
 THIS MAP CORRECTLY REPRESENTS A SURVEY
 MADE BY ME OR UNDER MY DIRECTION IN
 CONFORMANCE WITH THE REQUIREMENTS OF
 THE PROFESSIONAL LAND SURVEYOR'S ACT AT THE
 REQUEST OF DERRICKSON'S OLD MILL PROPERTY, LLC
 IN JUNE 2013.
Lawrence P. Doyle
 LAWRENCE P. DOYLE P.L.S. 4694
 EXP. 9/30/13

