


DETAIL
NO SCALE

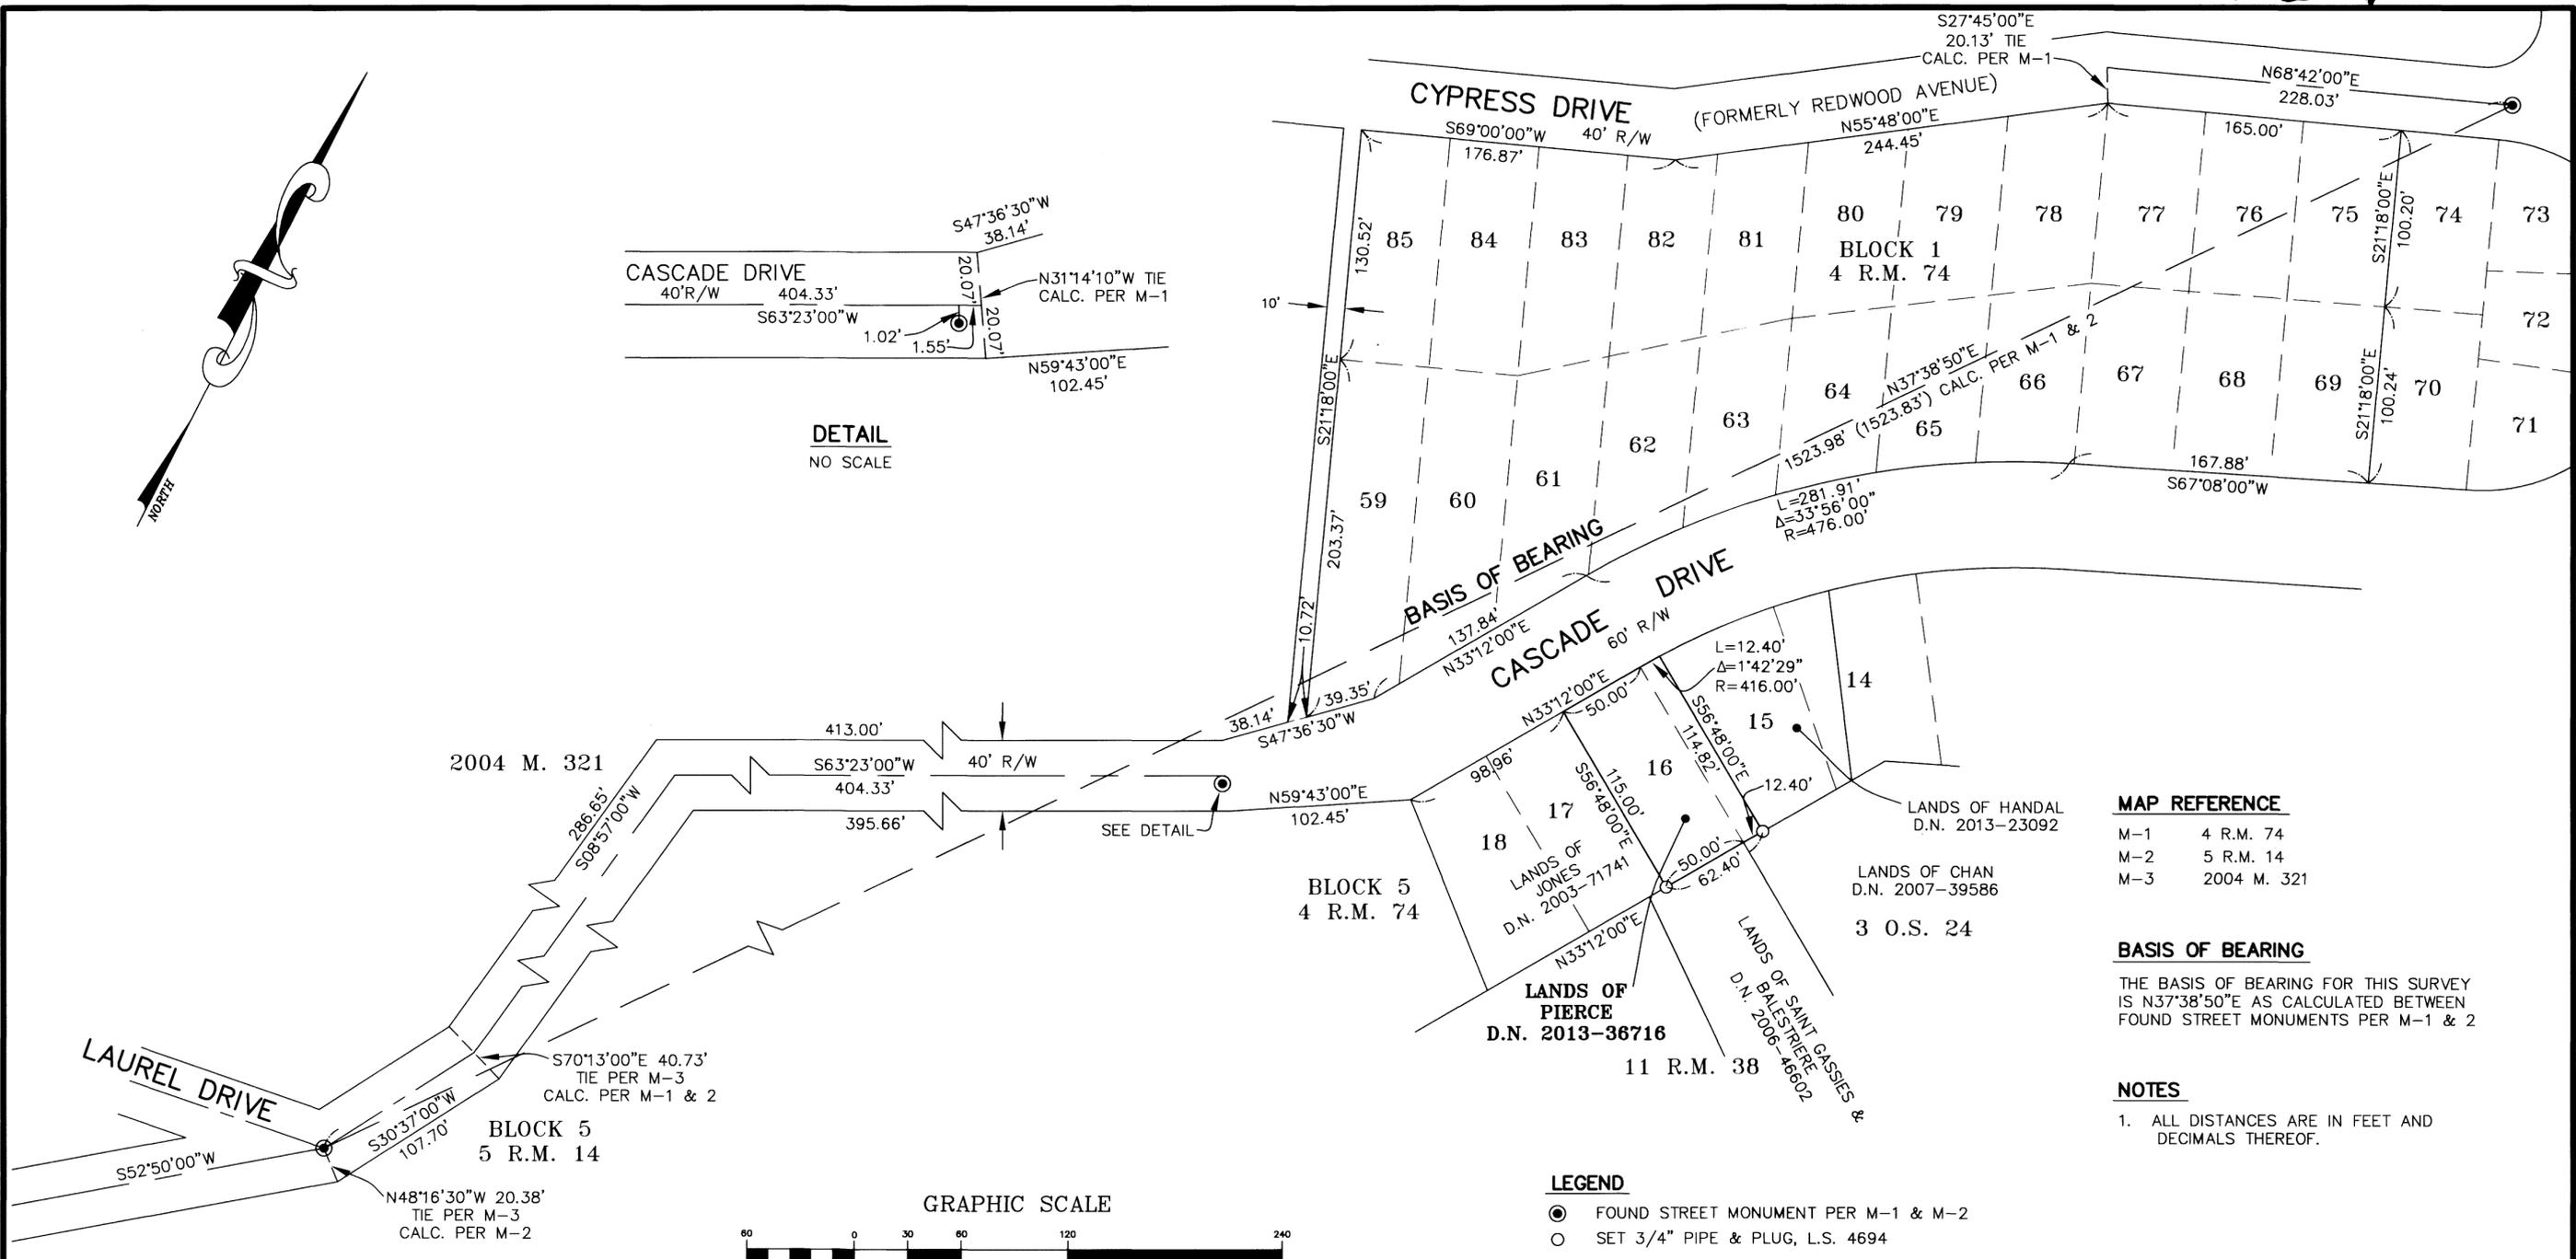


MAP REFERENCE

M-1	4 R.M. 74
M-2	5 R.M. 14
M-3	2004 M. 321

BASIS OF BEARING
 THE BASIS OF BEARING FOR THIS SURVEY IS N37°38'50"E AS CALCULATED BETWEEN FOUND STREET MONUMENTS PER M-1 & 2

NOTES
 1. ALL DISTANCES ARE IN FEET AND DECIMALS THEREOF.

- LEGEND**
- FOUND STREET MONUMENT PER M-1 & M-2
 - SET 3/4" PIPE & PLUG, L.S. 4694

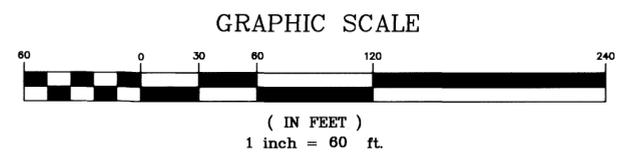

RECORDER'S STATEMENT
 FILED THIS 16TH DAY OF AUGUST 2013
 AT 7:30 A.M IN BOOK 2013 OF MAPS
 AT PAGE 109 AT THE REQUEST OF THE
 COUNTY OF MARIN DEPT. OF PUBLIC WORKS
 SERIAL NO. 2013-54746 FEE \$10
RICHARD N BENSON
 COUNTY RECORDER
 BY DEPUTY

COUNTY SURVEYOR'S STATEMENT
 THIS MAP HAS BEEN EXAMINED IN ACCORDANCE
 WITH SECTION 8766 OF THE PROFESSIONAL LAND
 SURVEYORS ACT THIS 9TH DAY OF AUGUST 2013
CRAIG TACKABERY
 COUNTY SURVEYOR
 BY DEPUTY Richard G. Simonitch

SURVEYOR'S STATEMENT
 THIS MAP CORRECTLY REPRESENTS A SURVEY
 MADE BY ME OR UNDER MY DIRECTION IN
 CONFORMANCE WITH THE REQUIREMENTS OF
 THE PROFESSIONAL LAND SURVEYOR'S ACT AT THE
 REQUEST OF JOE MCGUIRE
 IN MAY 2013.
Lawrence P. Doyle
 LAWRENCE P. DOYLE P.L.S. 4694
 EXP. 9/30/13

RECORD OF SURVEY

LANDS OF PIERCE D.N. 2013-36716

BEING LOT 16 AND A PORTION OF LOT 15, BLOCK 5, "MAP NO. 1 OF THE CASCADES" 4 R.M. 74

FAIRFAX MARIN COUNTY CALIFORNIA

LAWRENCE P. DOYLE

LAND SURVEYOR/CIVIL ENGINEER
100 HELENS LANE MILL VALLEY, CA 94941 (415) 388-9585

DATE: MAY 2013 SHEET 1 OF 1 A.P. 003-142-09
SCALE: 1" : 60' JOB No. 2378-13