



SURVEYOR'S STATEMENT

THIS MAP CORRECTLY REPRESENTS A SURVEY MADE BY ME OR UNDER MY DIRECTION IN CONFORMANCE WITH THE REQUIREMENTS OF THE PROFESSIONAL LAND SURVEYOR'S ACT AT THE REQUEST OF MR. STIMSON IN MARCH OF 2013.

Lawrence P. Doyle
LAWRENCE P. DOYLE P.L.S. 4694
EXP. 9/30/13



COUNTY SURVEYOR'S STATEMENT

THIS MAP HAS BEEN EXAMINED IN ACCORDANCE WITH SECTION 8766 OF THE PROFESSIONAL LAND SURVEYORS ACT THIS 20th DAY OF AUGUST 2013


CRAIG TACKABERY
COUNTY SURVEYOR
Richard G. Simonitch
BY DEPUTY



RECORDER'S STATEMENT

FILED THIS 23 DAY OF August 2013 AT 8:00 A.M. IN BOOK 2013 OF MAPS AT PAGE 119 AT THE REQUEST OF THE COUNTY OF MARIN DEPT. OF PUBLIC WORKS SERIAL NO. 2013-0056087 FEE \$10.00

Richard N. Benson
COUNTY RECORDER
A. R. Sebeto
BY DEPUTY

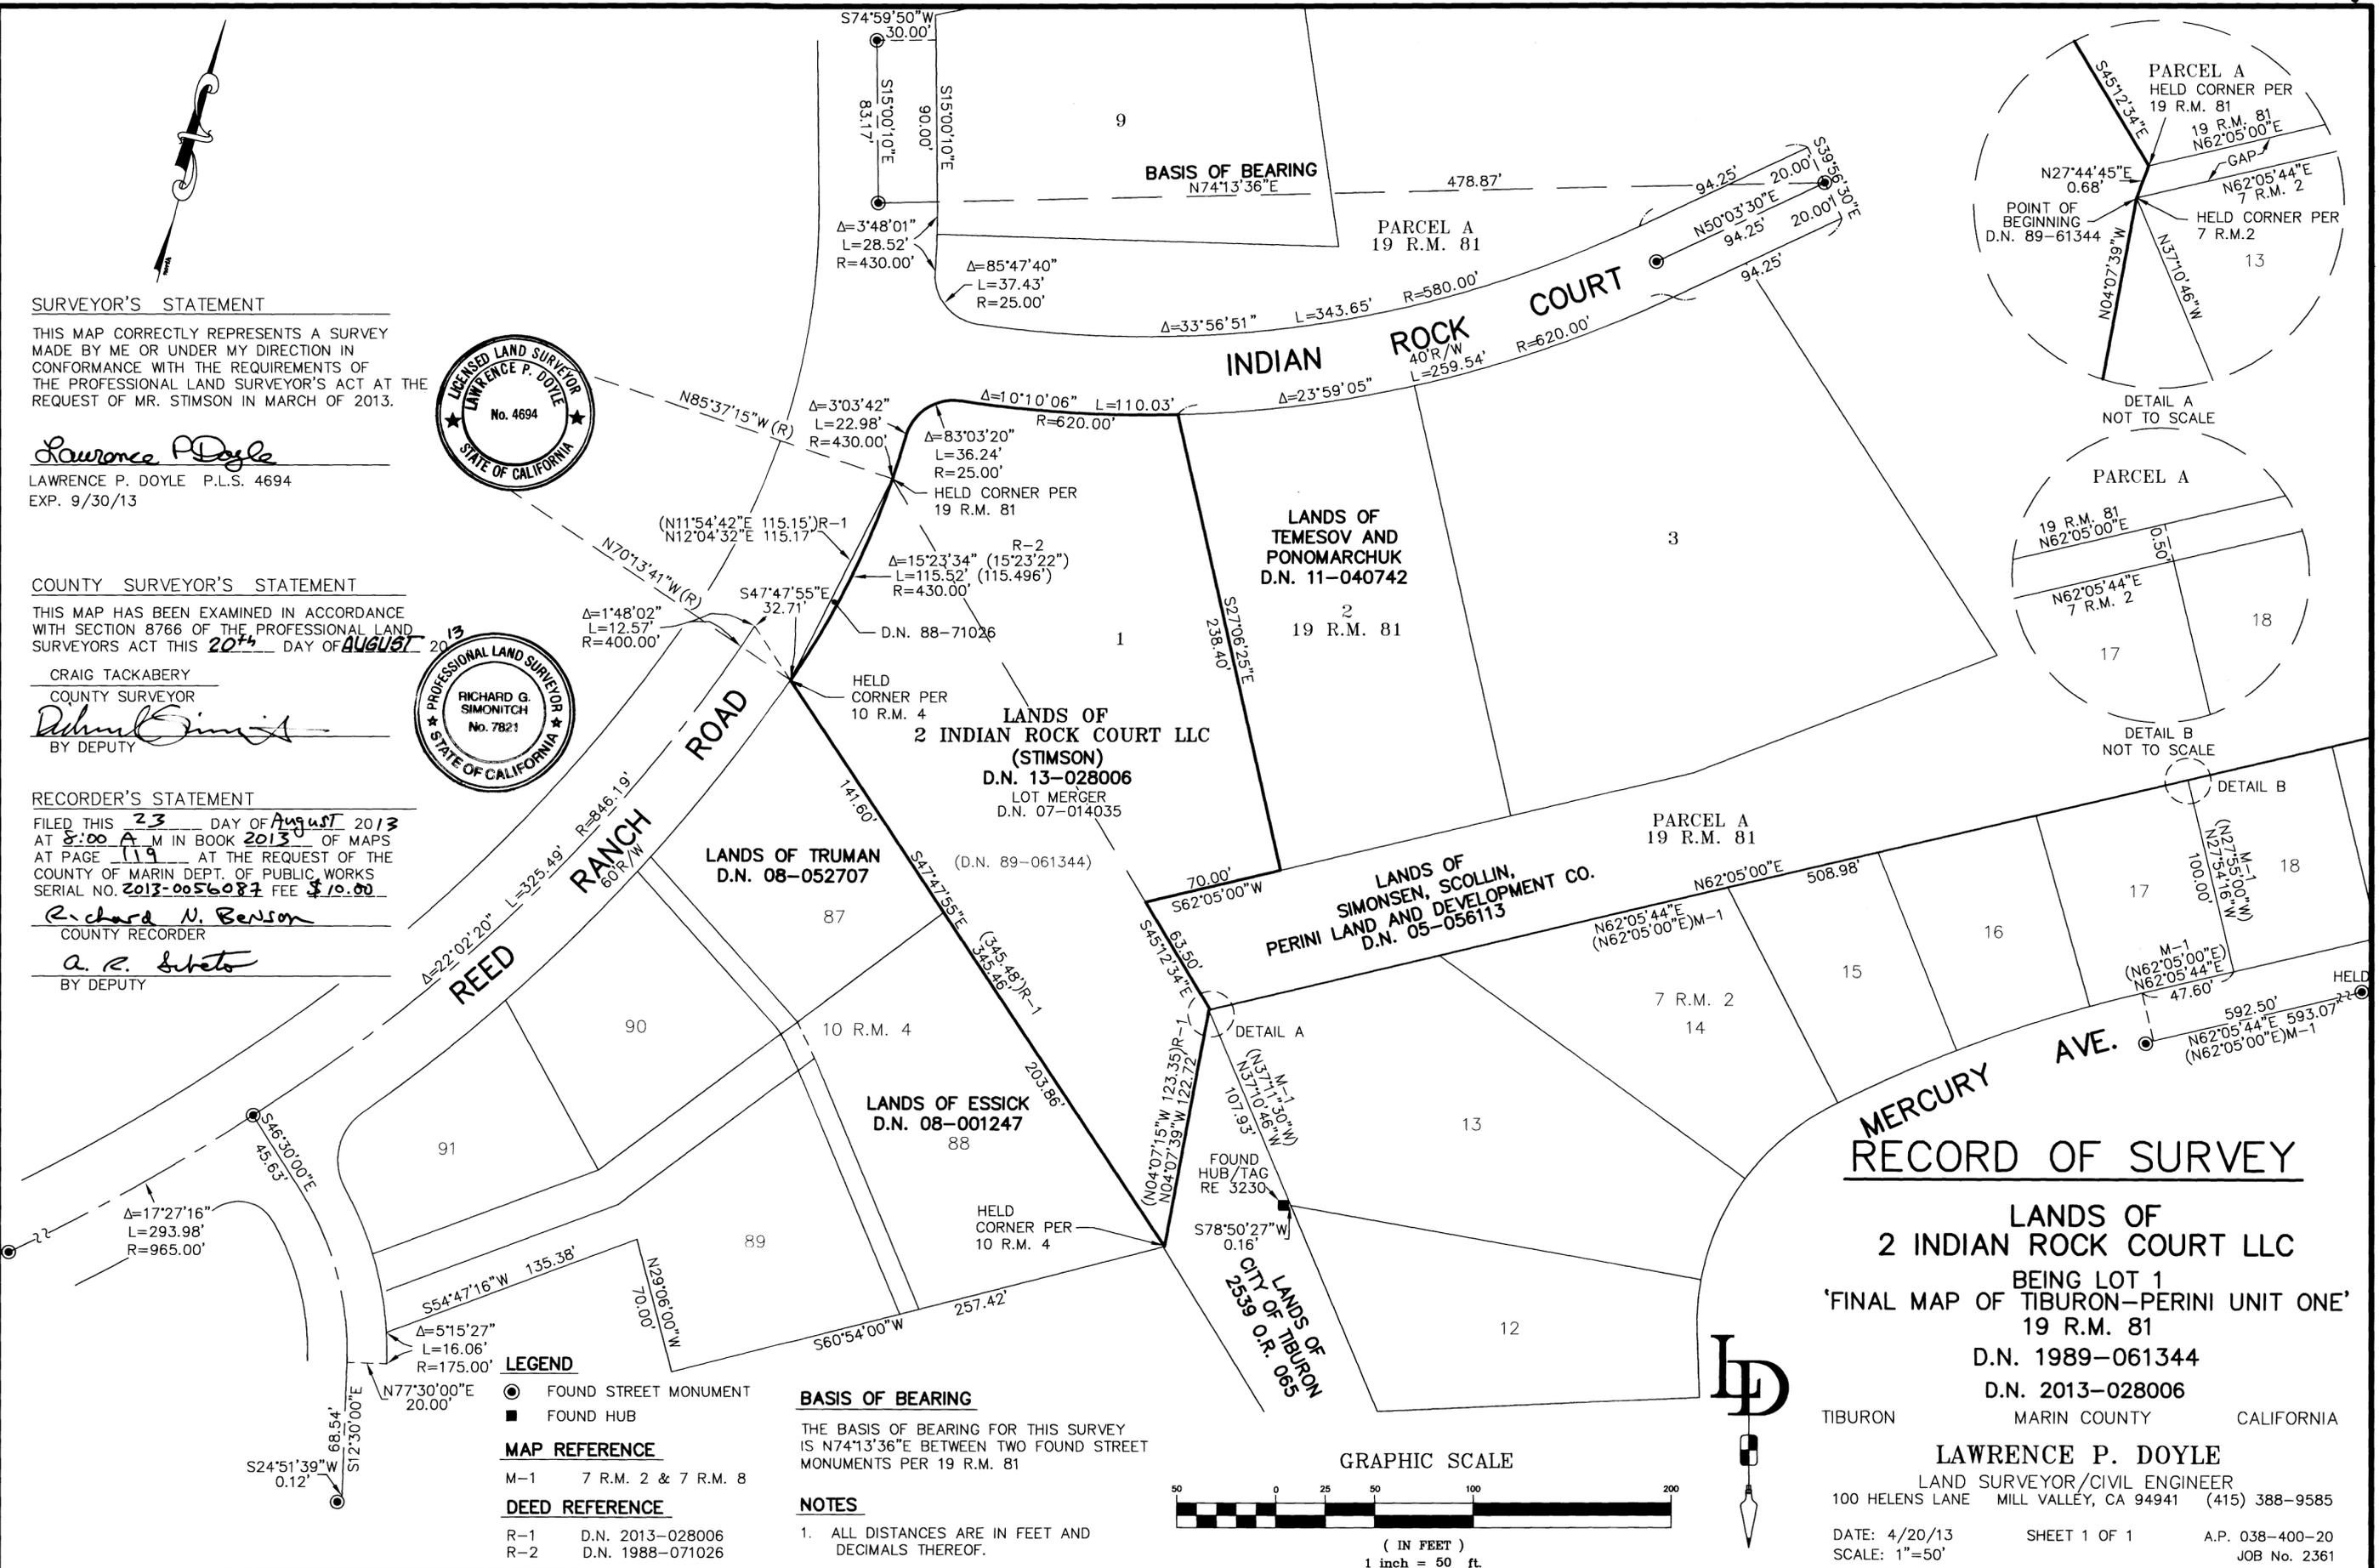

LEGEND

- FOUND STREET MONUMENT
- FOUND HUB

MAP REFERENCE

M-1 7 R.M. 2 & 7 R.M. 8

DEED REFERENCE

R-1 D.N. 2013-028006
R-2 D.N. 1988-071026


BASIS OF BEARING

THE BASIS OF BEARING FOR THIS SURVEY IS N74°13'36"E BETWEEN TWO FOUND STREET MONUMENTS PER 19 R.M. 81

NOTES

1. ALL DISTANCES ARE IN FEET AND DECIMALS THEREOF.

GRAPHIC SCALE

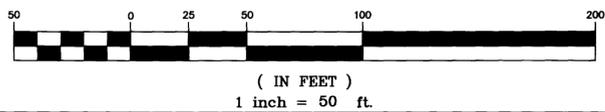

RECORD OF SURVEY

LANDS OF 2 INDIAN ROCK COURT LLC
BEING LOT 1
'FINAL MAP OF TIBURON-PERINI UNIT ONE'
19 R.M. 81

D.N. 1989-061344
D.N. 2013-028006

TIBURON MARIN COUNTY CALIFORNIA

LAWRENCE P. DOYLE

LAND SURVEYOR/CIVIL ENGINEER
100 HELENS LANE MILL VALLEY, CA 94941 (415) 388-9585

DATE: 4/20/13 SHEET 1 OF 1 A.P. 038-400-20
SCALE: 1"=50' JOB No. 2361