

LEGEND

- FOUND PIPE, AS NOTED
- FOUND REBAR, AS NOTED
- ⊗ FOUND NAIL & TAG, L.S. 2701, PER M-3
- SET 3/4" PIPE & PLUG, L.S. 4694
- x - FENCE LINE

MAP REFERENCE

- M-1 2 R.M. 17
- M-2 RACK 1, PULL 6
- M-3 12 O.S. 36
- M-4 12 P.M. 59
- M-5 1998 M. 147
- M-6 2003 M. 133

DEED REFERENCE



- R-1 D.N. 2009-68213
- R-2 D.N. 2010-04259
- R-3 D.N. 2010-60293
- R-4 D.N. 2013-13787

BASIS OF BEARING

THE BASIS OF BEARING FOR THIS SURVEY IS N15°14'45"E BETWEEN A FOUND REBAR & CAP, L.S. 4694, AND A FOUND NAIL & TAG, L.S. 2701, AS CALCULATED PER M-6

NOTES

1. ALL DISTANCES ARE IN FEET AND DECIMALS THEREOF.

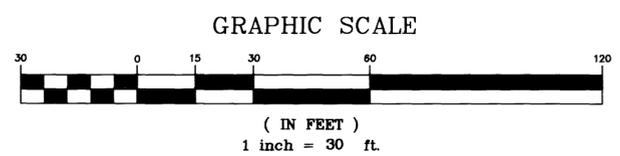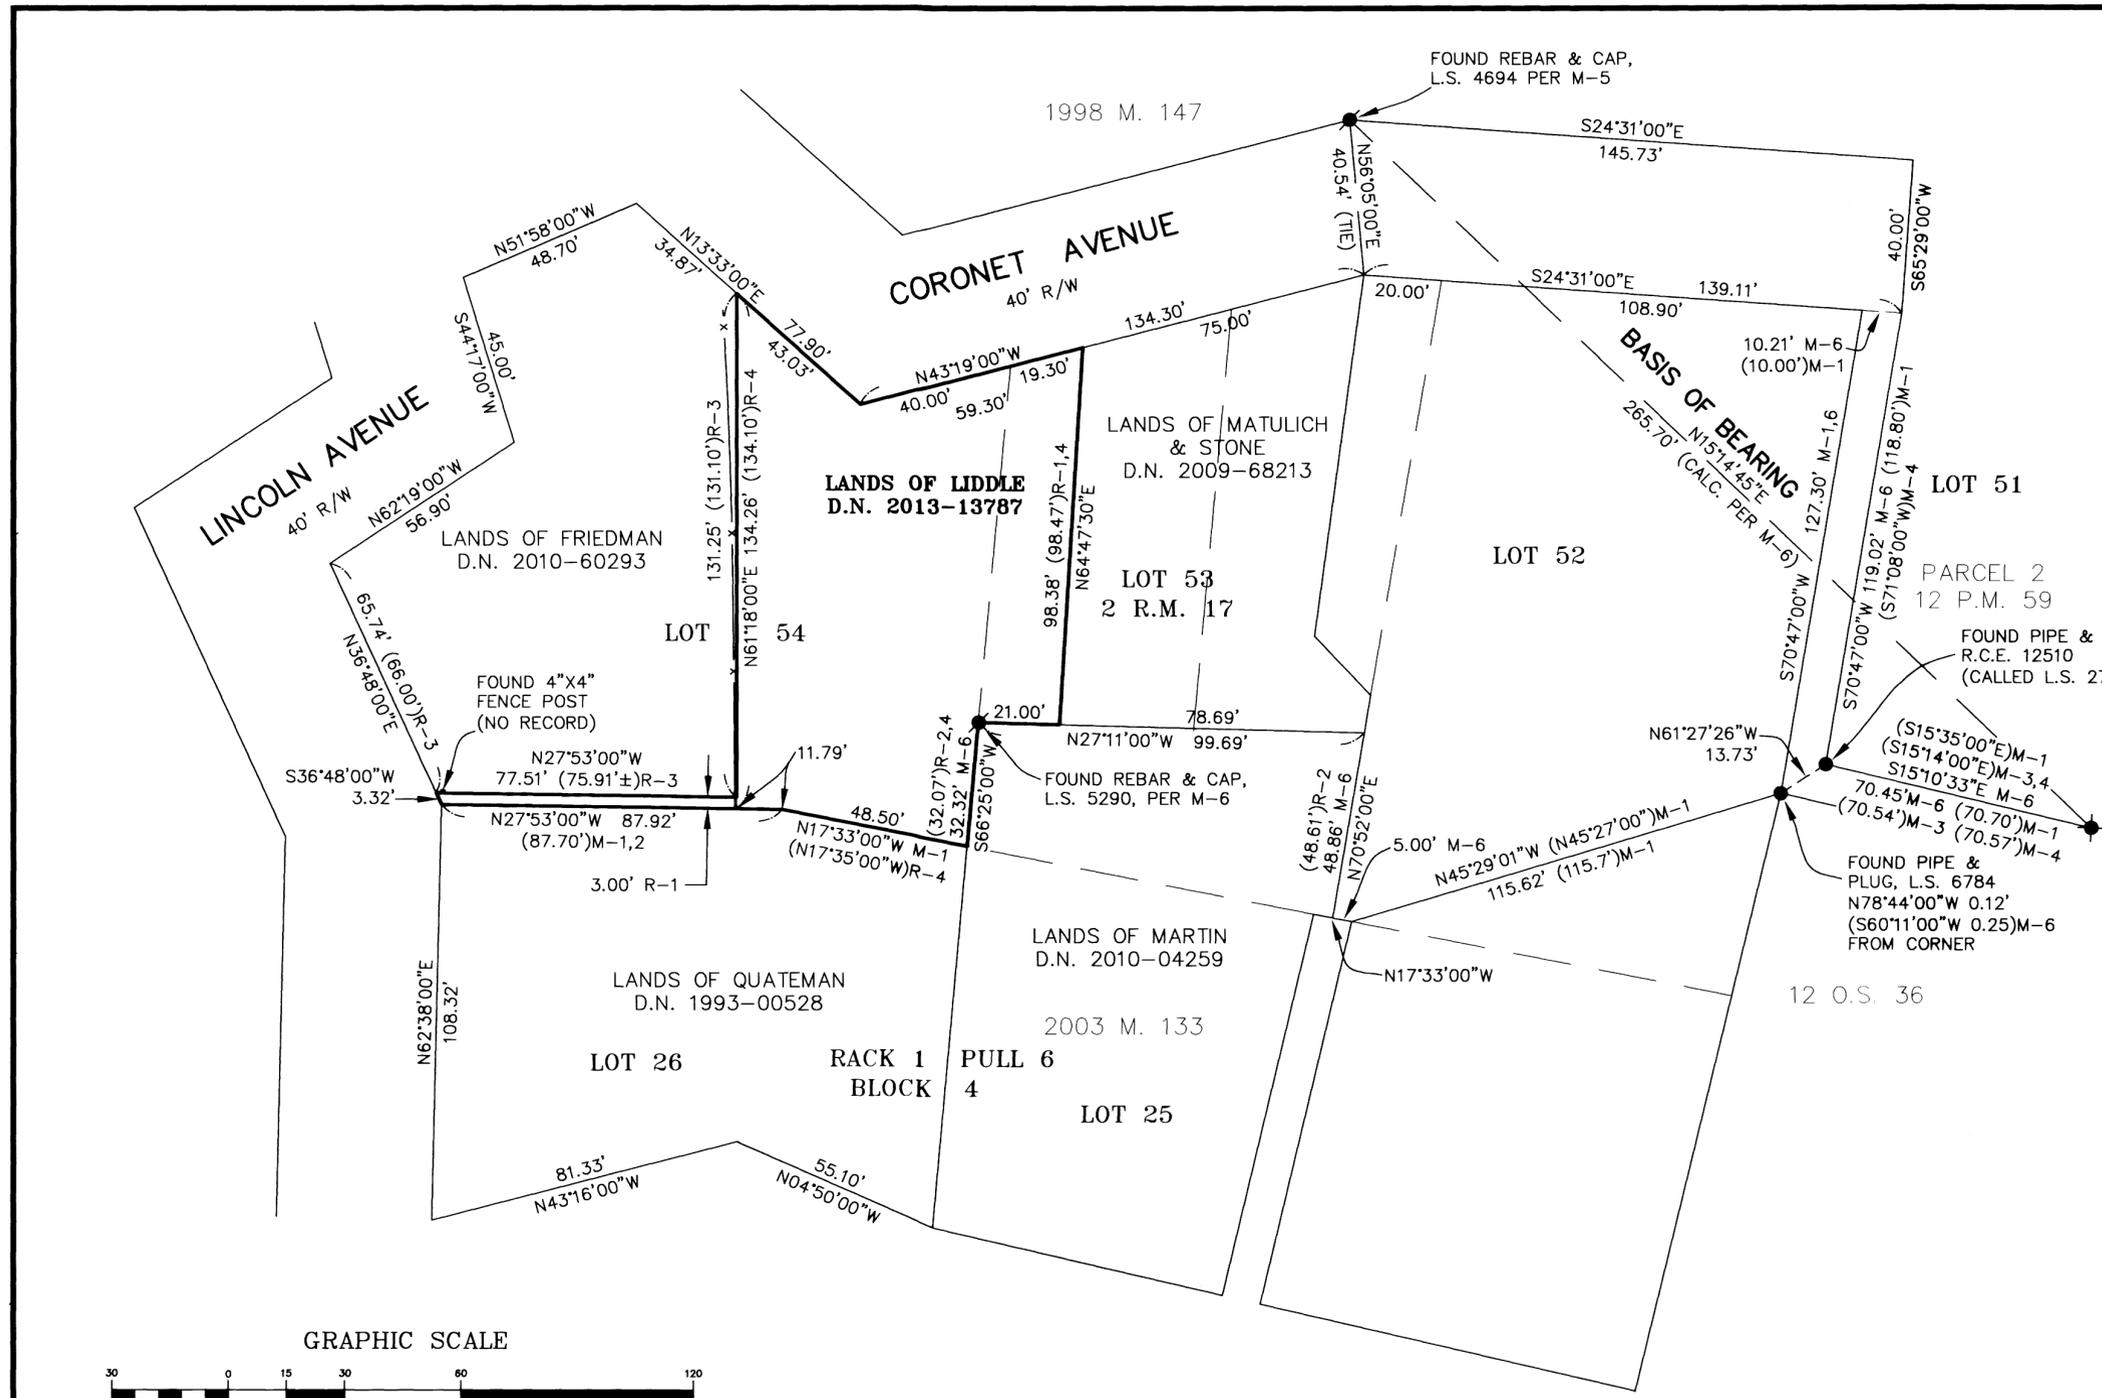

RECORDER'S STATEMENT
 FILED THIS 23 DAY OF August 2013
 AT 8:00 A.M. IN BOOK 2013 OF MAPS
 AT PAGE 123 AT THE REQUEST OF THE
 COUNTY OF MARIN DEPT. OF PUBLIC WORKS
 SERIAL NO. 2013-0058114 FEE \$10.00
Richard N. Benson
 COUNTY RECORDER
A.R. Sabeto
 BY DEPUTY

COUNTY SURVEYOR'S STATEMENT
 THIS MAP HAS BEEN EXAMINED IN ACCORDANCE
 WITH SECTION 8766 OF THE PROFESSIONAL LAND
 SURVEYORS ACT THIS 21st DAY OF AUGUST 2013
CRAIG TACKABERY
 COUNTY SURVEYOR
Richard G. Simonitch
 BY DEPUTY



SURVEYOR'S STATEMENT
 THIS MAP CORRECTLY REPRESENTS A SURVEY
 MADE BY ME OR UNDER MY DIRECTION IN
 CONFORMANCE WITH THE REQUIREMENTS OF
 THE PROFESSIONAL LAND SURVEYOR'S ACT AT THE
 REQUEST OF DRYDEN & PATRICIA LIDDLE
 IN APRIL 2013
Lawrence P. Doyle
 LAWRENCE P. DOYLE P.L.S. 4694
 EXP. 9/30/13



RECORD OF SURVEY

LANDS OF LIDDLE
D.N. 2013-13787
BEING A PORTION OF LOTS 53 & 54,
"BLITHEDALE MAP NO. 2" 2 R.M. 17
 MILL VALLEY MARIN COUNTY CALIFORNIA
LAWRENCE P. DOYLE
 LAND SURVEYOR/CIVIL ENGINEER
 100 HELENS LANE MILL VALLEY, CA 94941 (415) 388-9585
 DATE: JULY 2013 SHEET 1 OF 1 A.P. 029-067-19
 SCALE: 1" = 30' JOB NO. 2359-13