

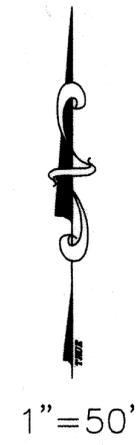


Ⓐ	Δ=123°06'46" Δ=123°09'40"	R=40' R=40'	L=85.95' L=85.98'	(C) (R3)
Ⓑ	Δ=42°05'54" Δ=42°49'15" Δ=41°52'12"	R=65' R=65' R=65'	L=47.76' L=48.58' L=47.50'	(C) (R2) (D)
Ⓒ	Δ=51°30'37"	R=65' R=65'	L=58.44' L=60'+/-	(C) (D1)
Ⓓ	Δ=29°30'15"	R=65'	L=33.47'	(C)
Ⓔ	Δ=30°23'30"	R=100'	L=53.04'	(C,R3)
Ⓕ	Δ=7°28'00"	R=100'	L=13.03'	(C,D2)

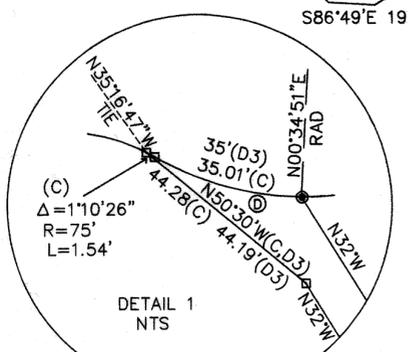

SURVEYOR'S STATEMENT

THIS MAP CORRECTLY REPRESENTS A SURVEY MADE BY ME OR UNDER MY DIRECTION IN CONFORMANCE WITH THE REQUIREMENTS OF THE PROFESSIONAL LAND SURVEYOR'S ACT AT THE REQUEST OF MICHAEL MULDOON DURING JUNE 2013.

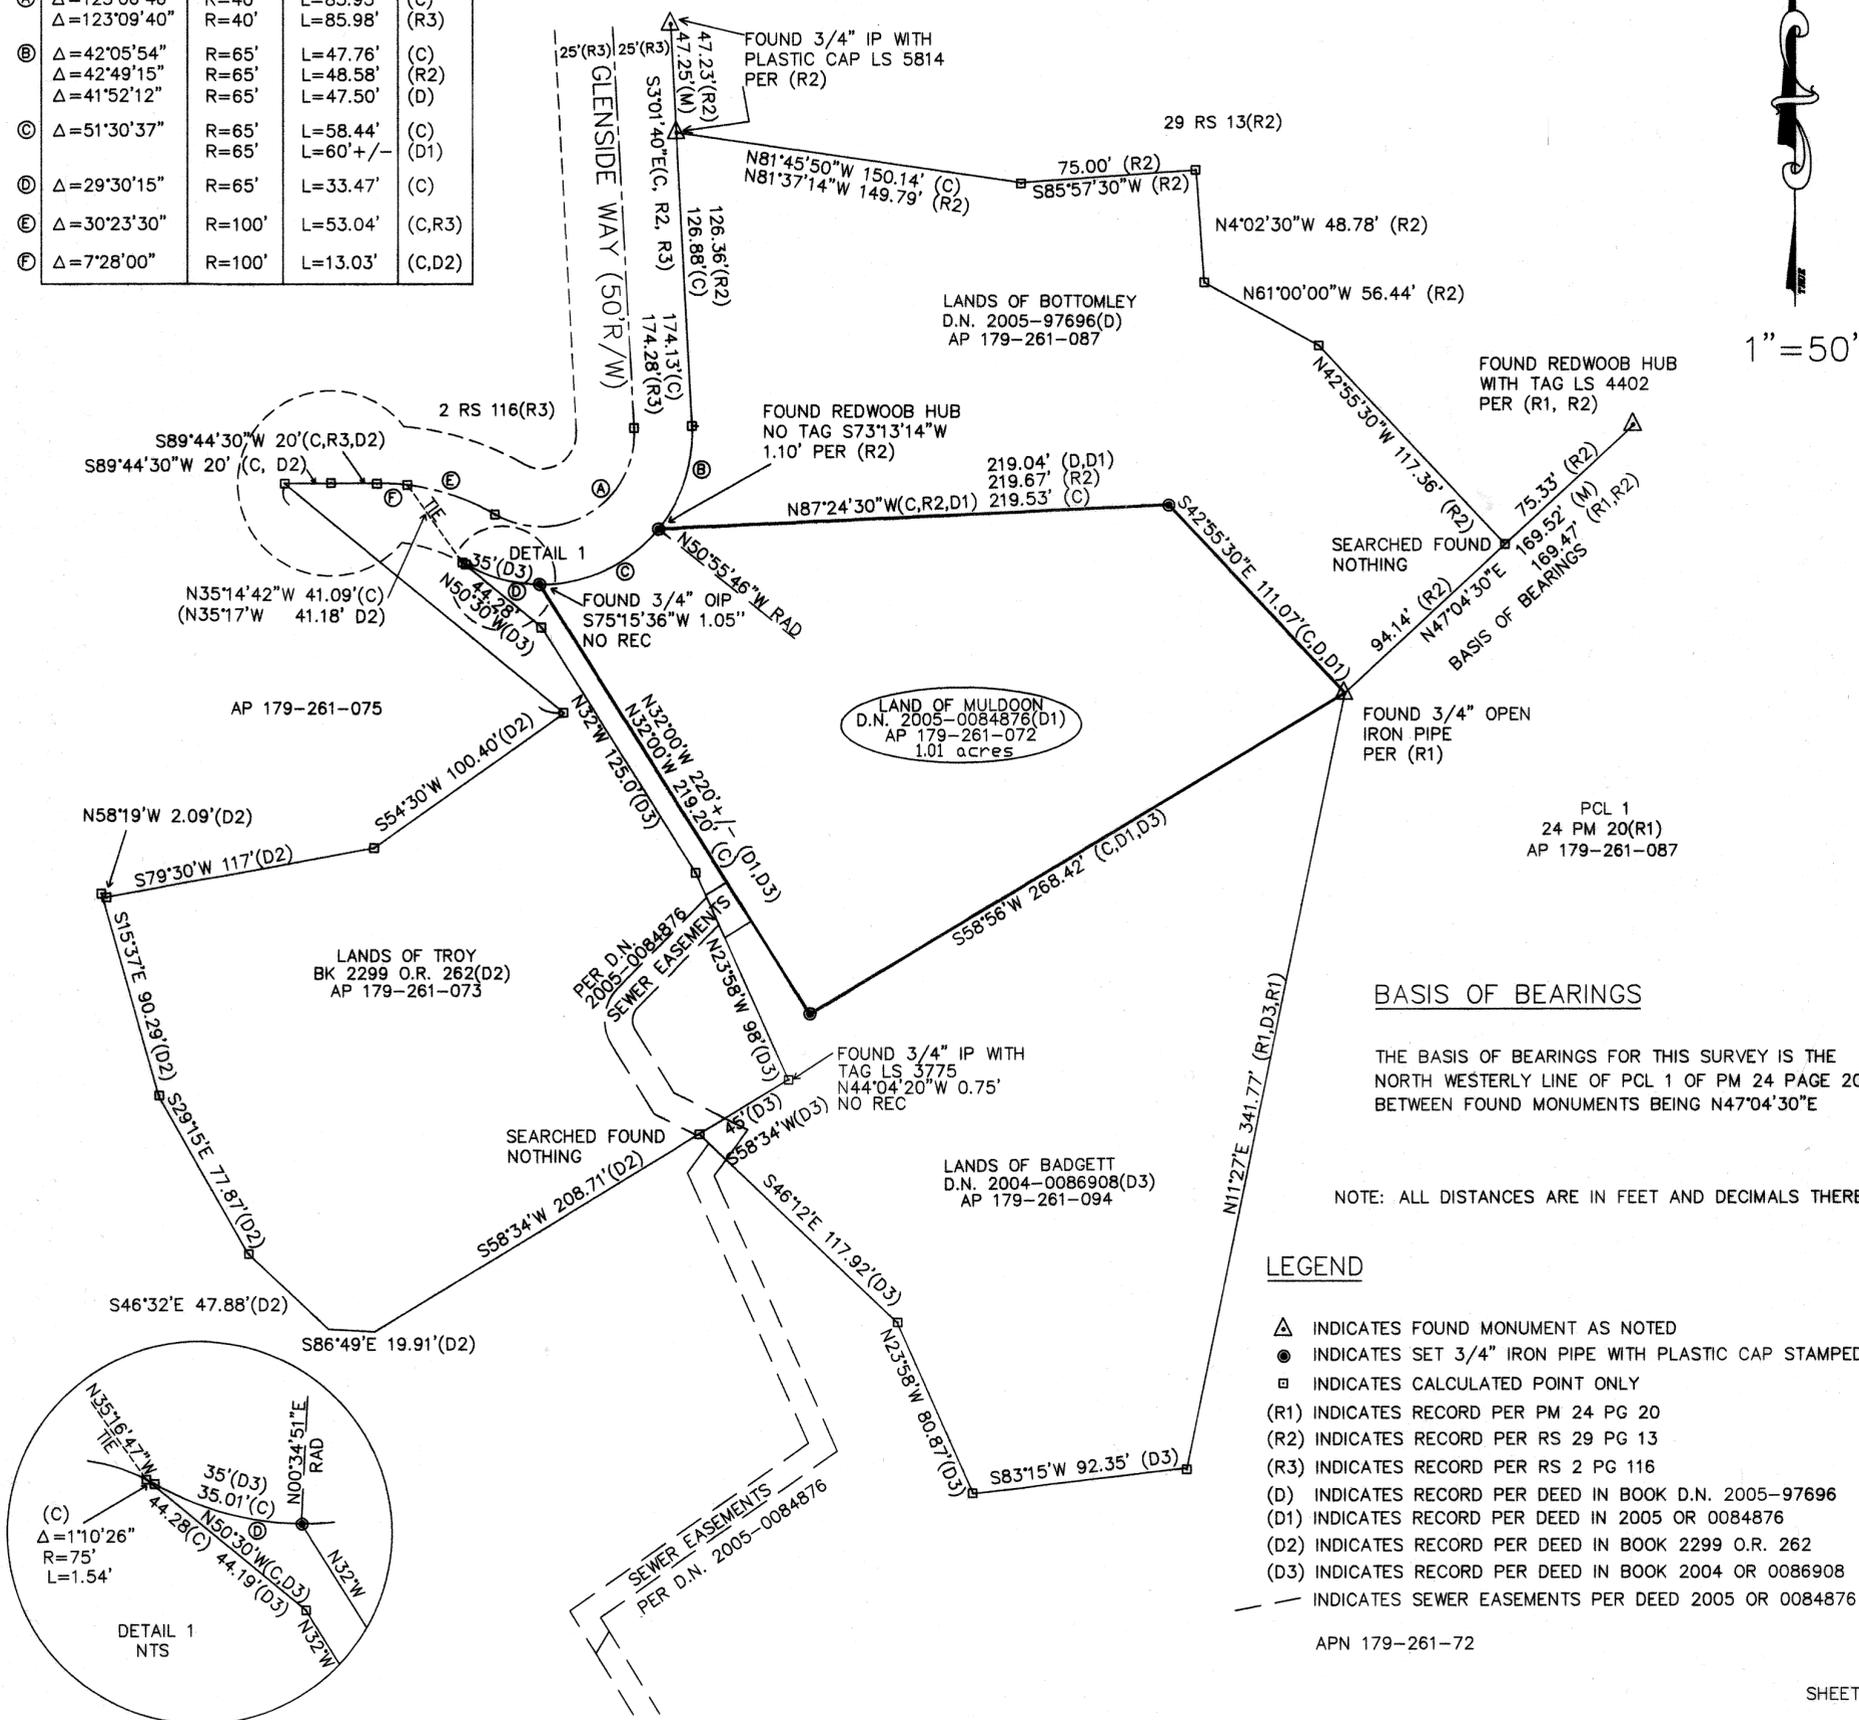

HOLLIS LUNDY, L.S. 6373
Hollis Lundy
DATE 9-9-13

COUNTY SURVEYOR'S STATEMENT

THIS MAP HAS BEEN EXAMINED IN ACCORDANCE WITH SECTION 8766 OF THE PROFESSIONAL LAND SURVEYOR'S ACT THIS 13 DAY OF OCTOBER, 2013.



CRAIG TACKABERY
COUNTY SURVEYOR
Craig Tackabery
BY DEPUTY
PLS 7821

RECORDER'S STATEMENT

FILED THIS 4 DAY OF OCTOBER, 2013
AT 8:00 A.M. IN BOOK 2013 OF MAPS AT PAGES 140
AT THE REQUEST OF COUNTY OF MARIN DEPT. OF PUBLIC WORKS
SERIAL NO. 2013-0063696 FEE \$10.00

Richard N. Benson
COUNTY CLERK-RECORDER
A.R. Sebets
BY DEPUTY

BASIS OF BEARINGS
THE BASIS OF BEARINGS FOR THIS SURVEY IS THE NORTH WESTERLY LINE OF PCL 1 OF PM 24 PAGE 20 BETWEEN FOUND MONUMENTS BEING N47°04'30"E

NOTE: ALL DISTANCES ARE IN FEET AND DECIMALS THEREOF.

LEGEND

- △ INDICATES FOUND MONUMENT AS NOTED
- INDICATES SET 3/4" IRON PIPE WITH PLASTIC CAP STAMPED LS 6373
- INDICATES CALCULATED POINT ONLY
- (R1) INDICATES RECORD PER PM 24 PG 20
- (R2) INDICATES RECORD PER RS 29 PG 13
- (R3) INDICATES RECORD PER RS 2 PG 116
- (D) INDICATES RECORD PER DEED IN BOOK D.N. 2005-97696
- (D1) INDICATES RECORD PER DEED IN 2005 OR 0084876
- (D2) INDICATES RECORD PER DEED IN BOOK 2299 O.R. 262
- (D3) INDICATES RECORD PER DEED IN BOOK 2004 OR 0086908
- - - INDICATES SEWER EASEMENTS PER DEED 2005 OR 0084876

APN 179-261-72



L & L SURVEYING

1007 BILLE ROAD PO BOX 671 PARADISE, CA 95967 (530)877-4300