

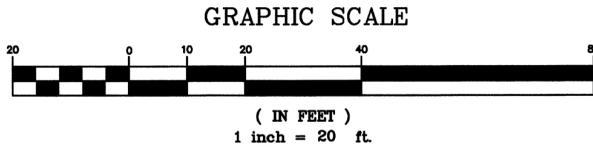


All distances are in feet and decimals thereof.

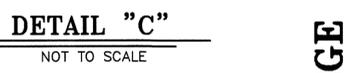

REFERENCES

- () 1 Hard Copy #281 by George Dodge for McAlister Tract
() 2 200 Deeds 321, Butler to Ferrari, recorded January 24, 1919
() 3 133 OR 153, Ferrari to Riddle, recorded October 22, 1927
() 4 Unrecorded Survey by J.C. Oglesby, Job No. 13150, dated August 1953
() 5 Unrecorded Survey by J.C. Oglesby, Job No. 11075, dated August 1950
() 6 Unrecorded Survey by J.C. Oglesby, Job No. 12734, dated December 1952
() 7 Unrecorded Survey by Kenneth Frost Associates of Ferrari Property, Job No. TB-31, dated March 1966
() 8 11 ROS 92, filed August 14, 1973
() 9 Unrecorded Survey Hool & Lockett, Job No. 4051, dated December 1978
() 10 22 ROS 57, filed March 2, 1987
() 11 22 ROS 59, filed March 10, 1987
() 12 DN 87-02268, Ross Landing Associates to Ross Valley Storage Associates, recorded January 13, 1987
() 13 DN 85-52127, Ohlson to Ohlson Trust, recorded November 22, 1985
() 14 DN 2009-62874, Ghosseiri to Ghosseiri Trust, recorded November 9, 2009
() 15 2057 OR 607, Preliminary Map Approval of Ferrari Property, recorded June 15, 1966

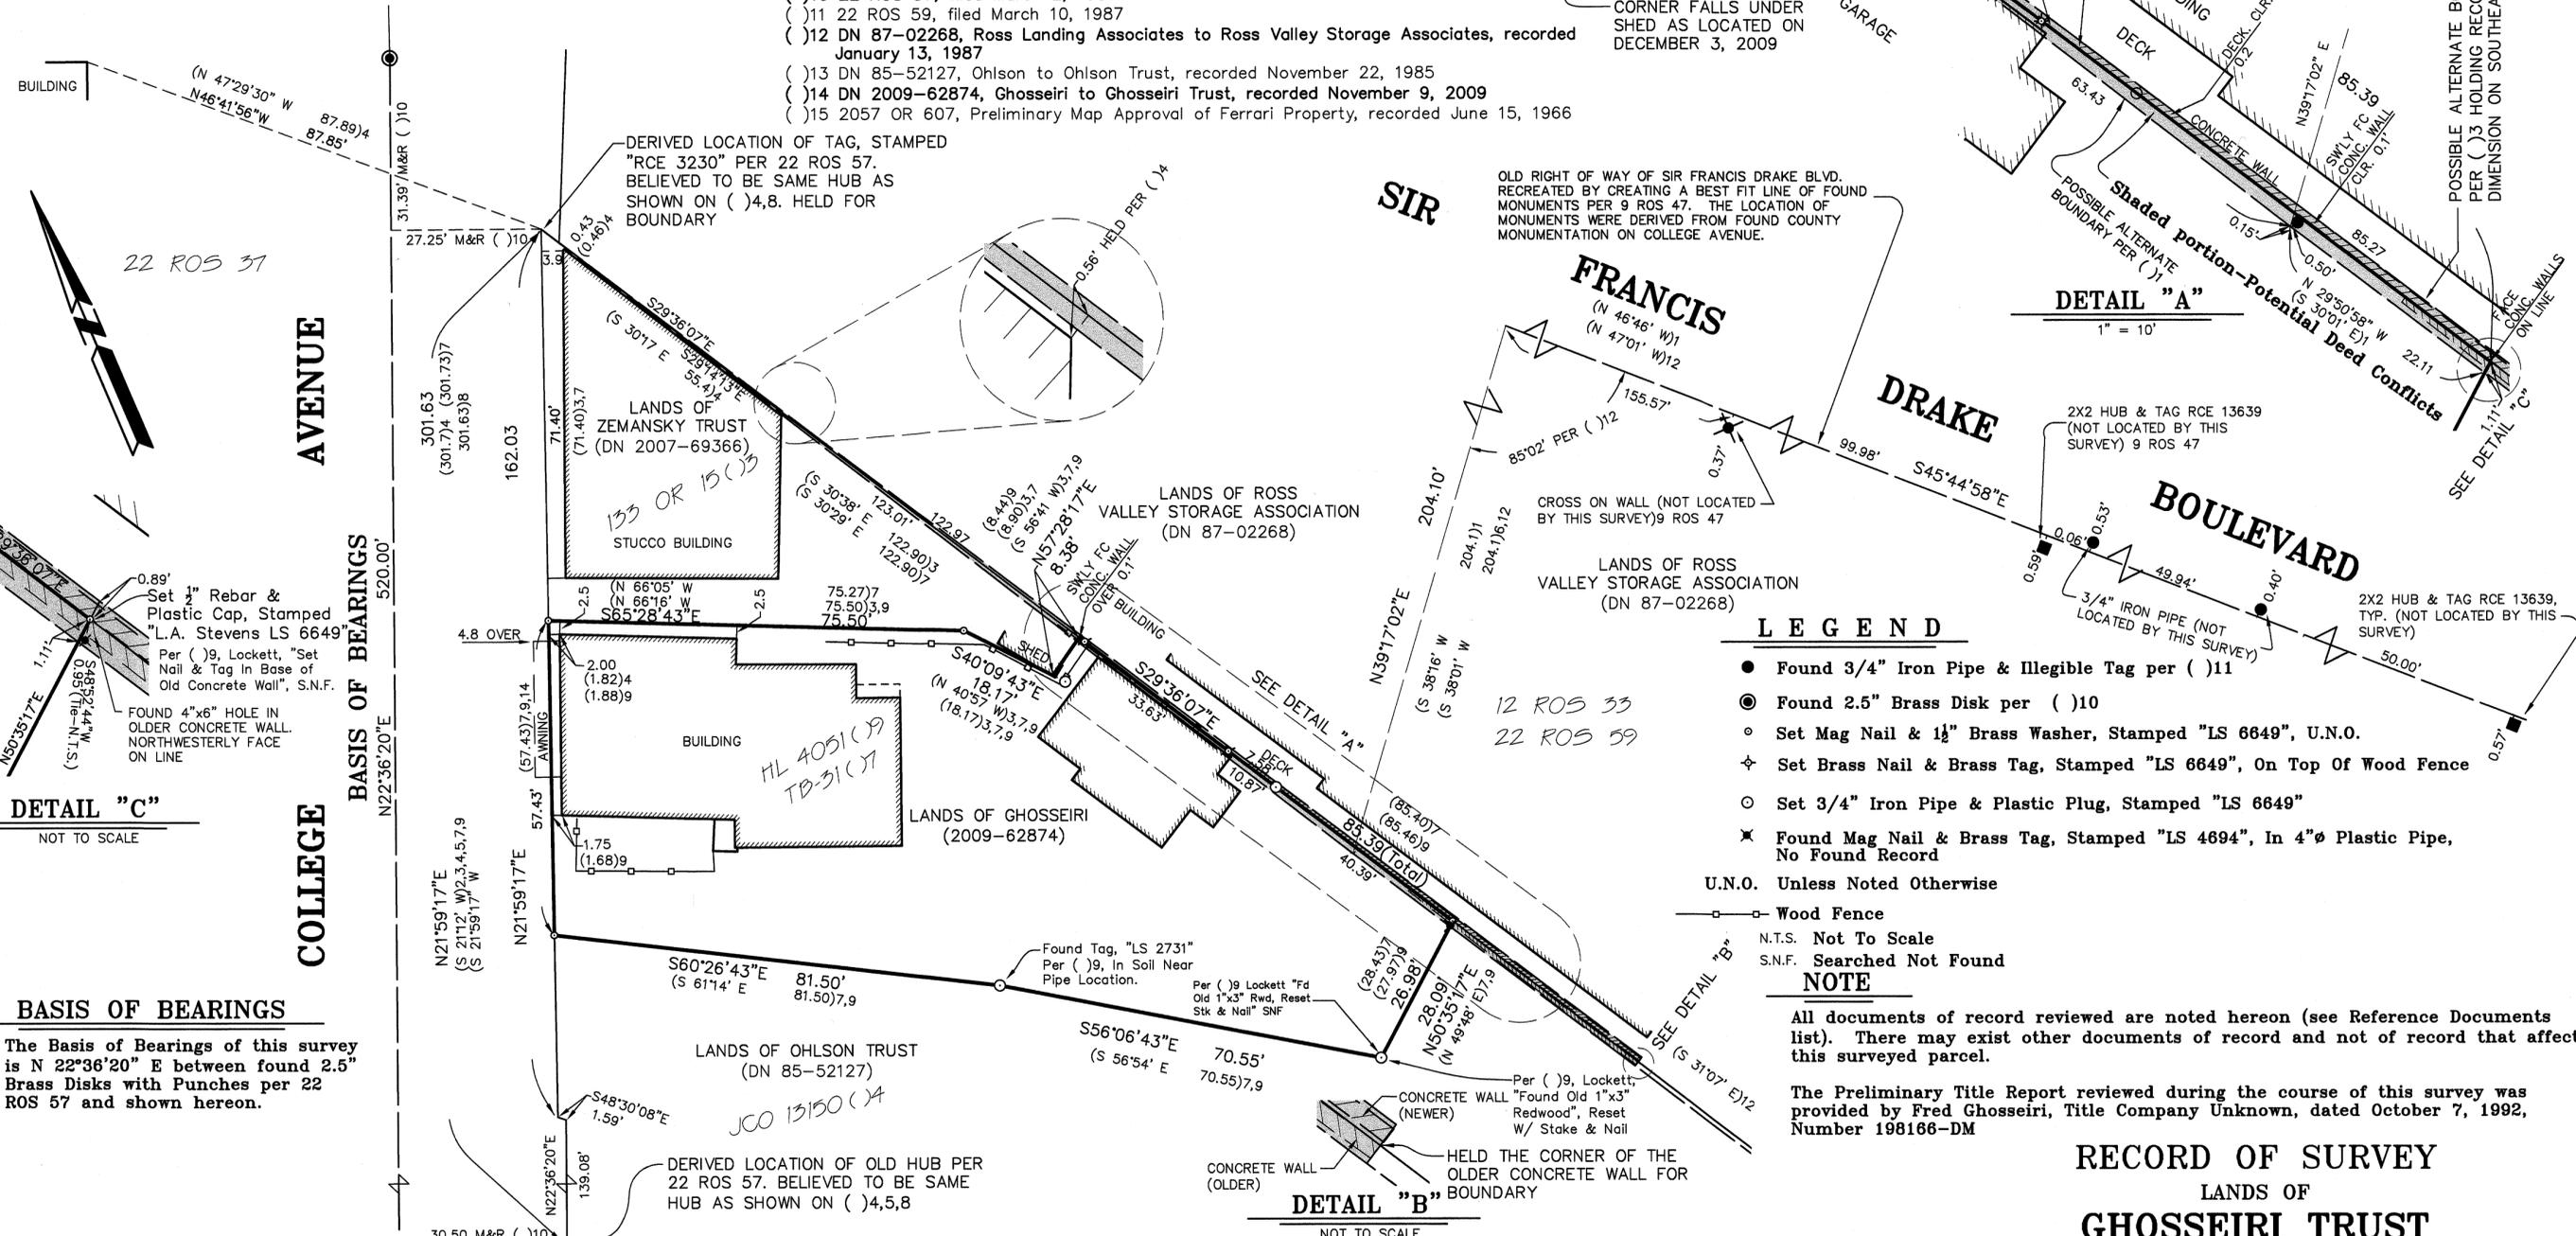

BASIS OF BEARINGS
The Basis of Bearings of this survey is N 22°36'20" E between found 2.5" Brass Disks with Punches per 22 ROS 57 and shown hereon.

SURVEYOR'S STATEMENT
This map correctly represents a survey made by me or under my direction in conformance with the requirements of the Professional Land Surveyor's Act at the request of Fred Ghosseiri in December, 2009.
Lawrence A. Stevens, PLS 6649



COUNTY SURVEYOR'S STATEMENT
This map has been examined in accordance with Section 8766 of the Professional Land Surveyor's Act this 16th day of OCTOBER, 2013.
Craig Tackabery
County Surveyor
By Deputy



RECORDER'S STATEMENT
Filed this 18 day of OCTOBER, 2013 at 8:55 a.m. in Book 2013 of Maps, Page 176, at the request of Marin County Public Works.
Serial No. 2013-0065878 Fee: \$10.00
Richard N. Benson
County Recorder
A.R. Setch
Deputy Recorder

LEGEND

- Found 3/4" Iron Pipe & Illegible Tag per () 11
Found 2.5" Brass Disk per () 10
Set Mag Nail & 1/2" Brass Washer, Stamped "LS 6649", U.N.O.
Set Brass Nail & Brass Tag, Stamped "LS 6649", On Top Of Wood Fence
Set 3/4" Iron Pipe & Plastic Plug, Stamped "LS 6649"
Found Mag Nail & Brass Tag, Stamped "LS 4694", In 4" Plastic Pipe, No Found Record
U.N.O. Unless Noted Otherwise
Wood Fence
N.T.S. Not To Scale
S.N.F. Searched Not Found
NOTE
All documents of record reviewed are noted hereon (see Reference Documents list). There may exist other documents of record and not of record that affect this surveyed parcel.
The Preliminary Title Report reviewed during the course of this survey was provided by Fred Ghosseiri, Title Company Unknown, dated October 7, 1992, Number 198166-DM

RECORD OF SURVEY
LANDS OF GHOSSEIRI TRUST

(DN 2009-62874)
KENTFIELD
COUNTY OF MARIN STATE OF CALIFORNIA
FEBRUARY 2010 SCALE: 1" = 20'
L.A. Stevens & Associates, Inc.
Professional Land Surveyors * (415) 382-7713
7 Commercial Blvd. Suite 1 * Novato, California 94949
Drawing No. 091242ROS.DWG Sheet 1 Of 1