


REFERENCES

- R1 DENOTES 2 RM 119
- R2 DENOTES DN 1987-044990
- R3 DENOTES 2004 RS 22
- R4 DENOTES 2006 RS 55

NOTES:

1. Though not explicitly stated as Set Railroad Spike on 2 RM 119, the Found Railroad Spikes were found precisely at the Angle Points of Laurel Way, and were Held as such.

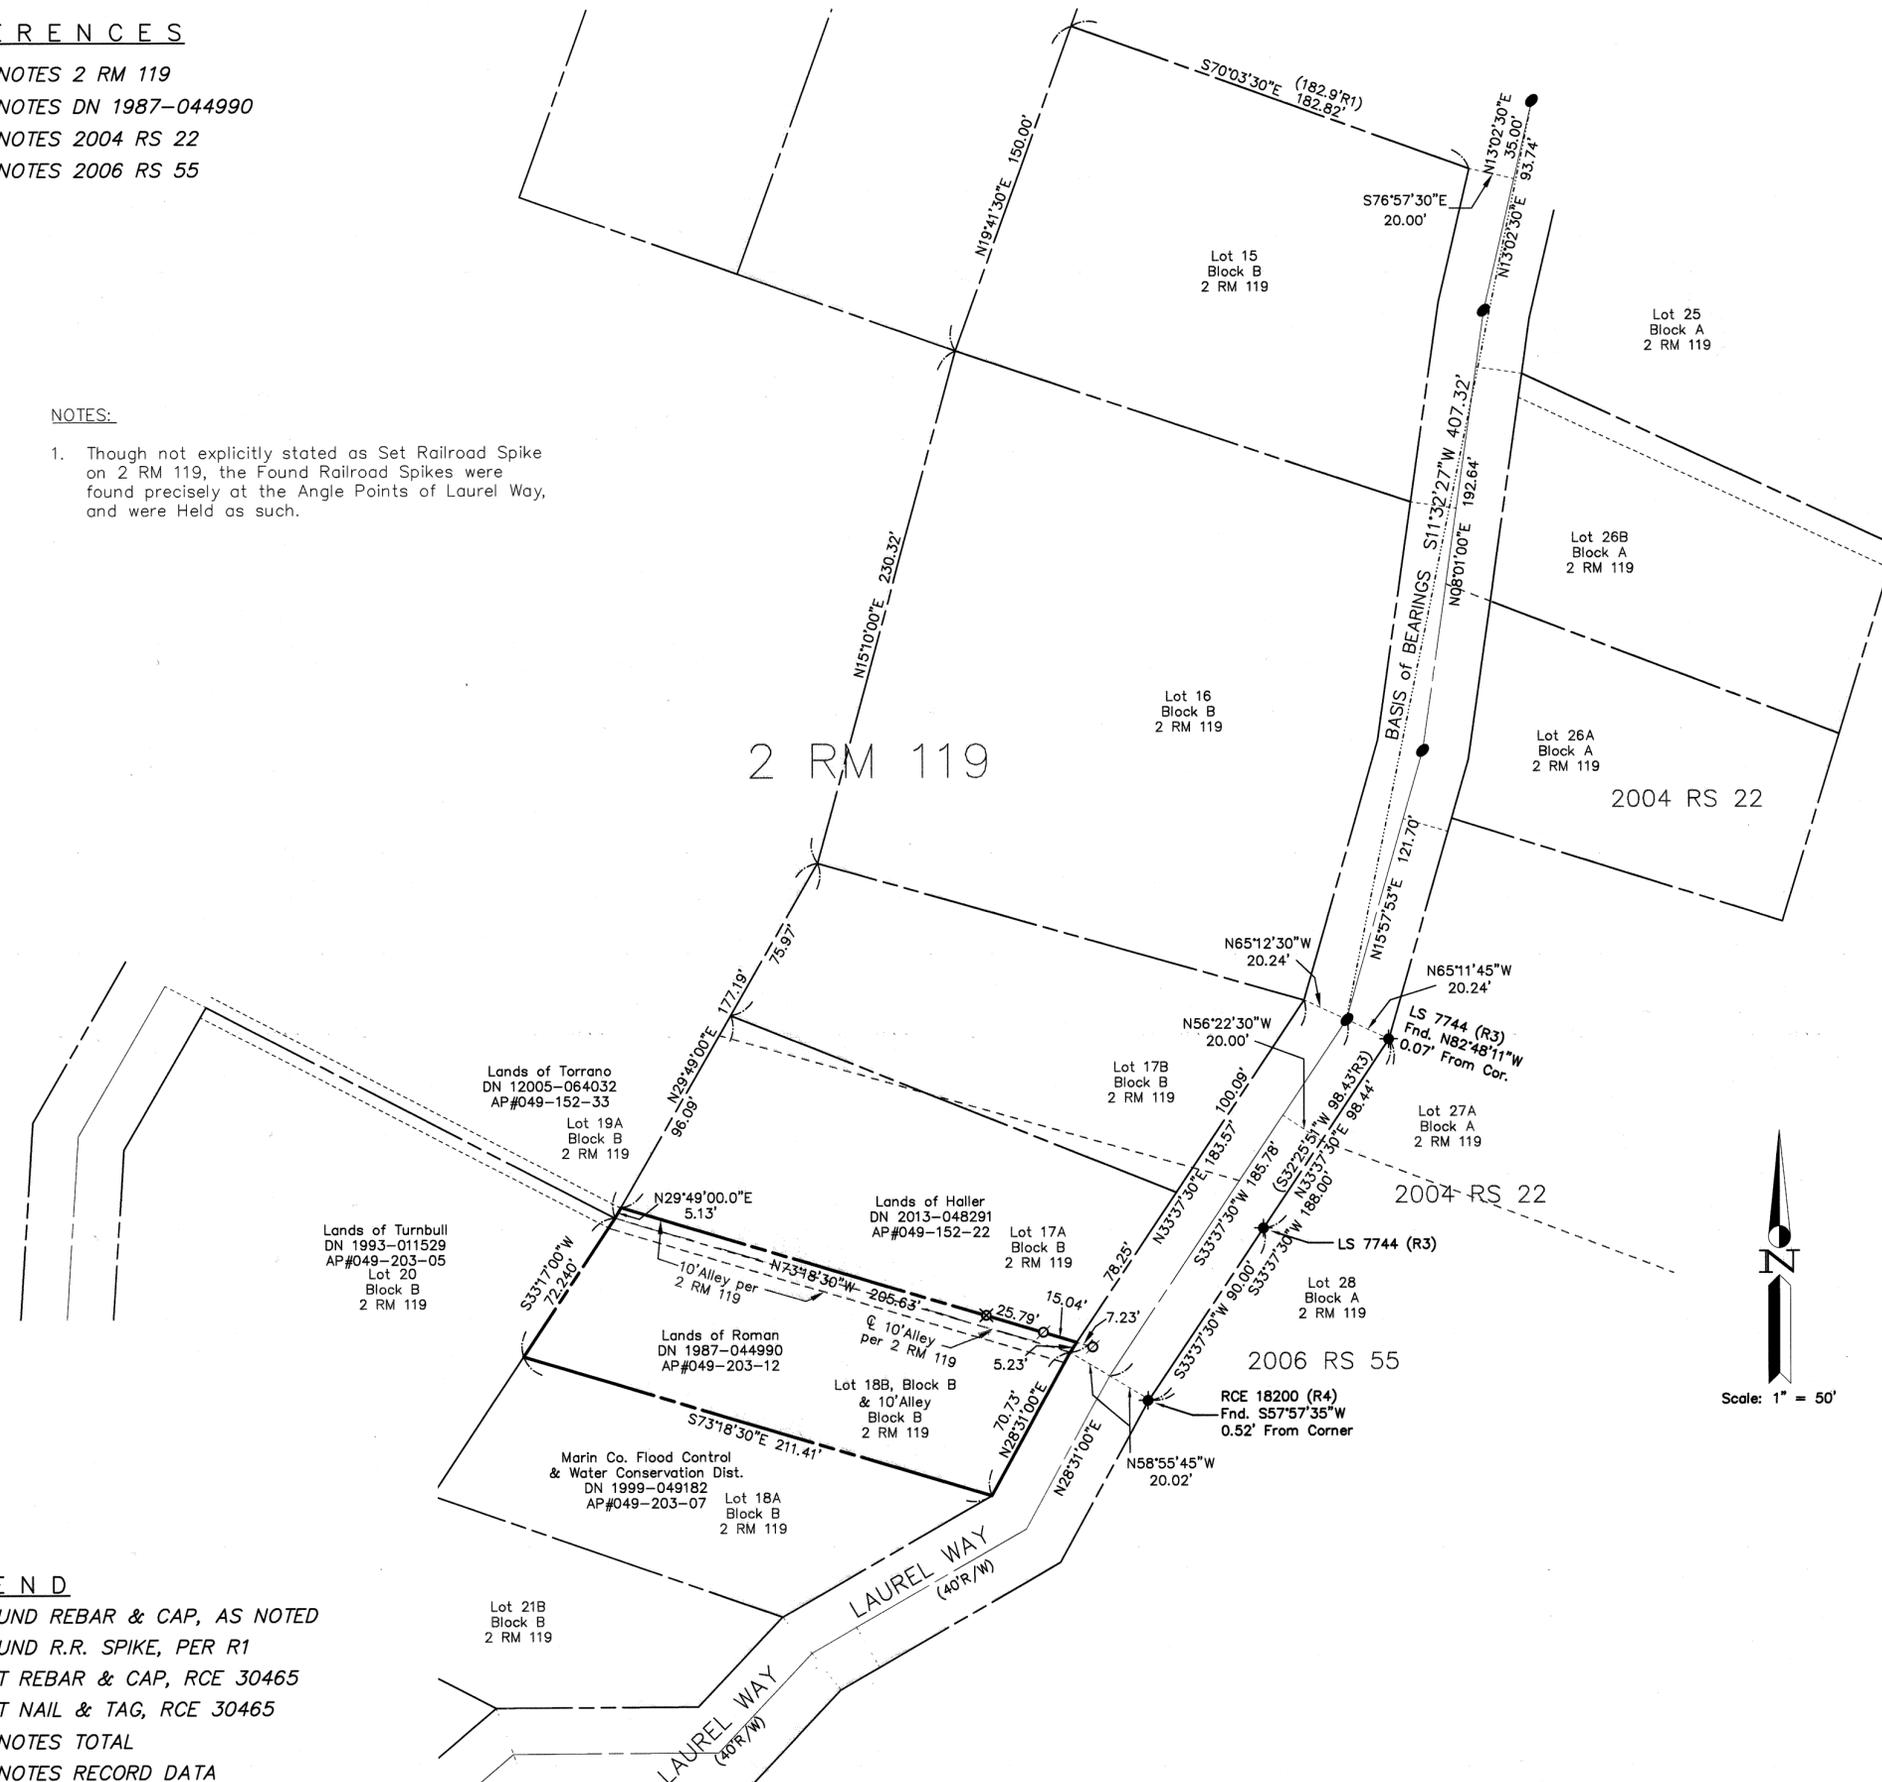

ENGINEER'S STATEMENT:

This map correctly represents a survey made by me or under my direction and is based on a field survey in conformance with the requirements of the Professional Lands Surveyor's Act at the request of Roman in Nov 2013.

Signed this 18 Day of November, 2013.

*James L. Hallberg*  
 James L. Hallberg  
 RCE No. 30465, Exp. 3/31/2014



COUNTY SURVEYOR'S STATEMENT:

This map has been examined in accordance with Section 8766 of the Professional Land Surveyor's Act

dated this 19 day of NOVEMBER, 2013.

CRAIG TACKABERY, County Surveyor

*Richard G. Simonitch*  
 BY DEPUTY



RECORDER'S STATEMENT

Filed this 22 day of NOVEMBER, 2013,  
 at 7:30A m in Book 2013 of Maps at Page 163,  
 at the request of the Marin County Public Works.

Serial No. 2013-0071496 Fee: \$10.00

*Richard N. Benson*  
 County Recorder


*a.R. Sabet*  
 Deputy

BASIS OF BEARINGS

The basis of bearing for this survey is N11°32'27"E 407.32, between the found Rail Road Spikes per R1 (see note).

RECORD OF SURVEY

Lands of ROMAN  
 (DN 1987-044990)  
 Being Lot 18B, Block B, & 10' Alley, 2 RM 119  
 Mill Valley, Marin County, California  
 Scale: 1" = 50' Date: Nov. 2013

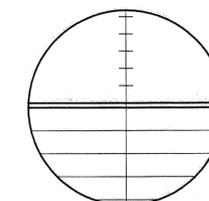

J.L. ENGINEERING

Civil Engineers - Land Surveyors  
 San Rafael, California

LEGEND

- ✕ FOUND REBAR & CAP, AS NOTED
- FOUND R.R. SPIKE, PER R1
- ✕ SET REBAR & CAP, RCE 30465
- o SET NAIL & TAG, RCE 30465
- (t) DENOTES TOTAL
- ( ) DENOTES RECORD DATA