

BASIS OF BEARING
 THE BASIS OF BEARINGS FOR THIS SURVEY IS N 9° 13' E BETWEEN FOUND MONUMENTS PER 2011 MAPS 72 AS SHOWN BELOW.

SURVEYOR'S STATEMENT

THIS MAP CORRECTLY REPRESENTS A SURVEY MADE BY ME OR UNDER MY DIRECTION IN CONFORMANCE WITH THE REQUIREMENTS OF THE "PROFESSIONAL LAND SURVEYOR'S ACT" AT THE REQUEST OF BRIAN LURIE IN JULY 2013

David Harp
 DAVID P. HARP L.S. 5290 EXP. 12/31/2013



- R1 5-RM-8
- R2 12-S-61
- R3 2000-M-206
- R4 2007-M-167
- R5 2011-M-72

COUNTY SURVEYOR'S STATEMENT

THIS MAP HAS BEEN EXAMINED IN ACCORDANCE WITH SECTION 8766 OF THE "PROFESSIONAL LAND SURVEYOR'S ACT" THIS 19th OF NOVEMBER 2013

CRAIG TACKABERY
 COUNTY SURVEYOR

Richard G. Simonitch
 DEPUTY



RECORDER'S STATEMENT

FILED THIS 22 DAY OF NOVEMBER 2013 AT 7:30 A.M. IN BOOK 2013 OF MAPS AT PAGE 167 AT THE REQUEST OF THE MARIN COUNTY PUBLIC WORKS DEPARTMENT.

SERIAL NO. 2013-0071500 FEE \$10.00

Richard N. Benson
 COUNTY RECORDER

A. R. Sitets
 BY DEPUTY

RECORD OF SURVEY

LANDS OF LURIE


THAT CERTAIN PROPERTY DESCRIBED IN THE DEED DOCUMENT D.N. 13-42657, BEING LOTS 27-31, OF THAT CERTAIN MAP ENTITLED "BOLSA VALLEY TRACT MAP No 2", MILL VALLEY, MARIN COUNTY, CALIFORNIA FILED FOR RECORD IN VOLUME 5 OF MAPS AT PAGE 8, MARIN COUNTY RECORDS, MILL VALLEY, MARIN COUNTY, CALIFORNIA

SCALE 1"=40' JULY, 2013
 SURVEY H1812

DAVID HARP & ASSOCIATES* PROFESSIONAL LAND SURVEYORS
 10 HARBOR VIEW CT, SAN RAFAEL, CA 94901

AP#029-085-06

SHEET 1 OF 1

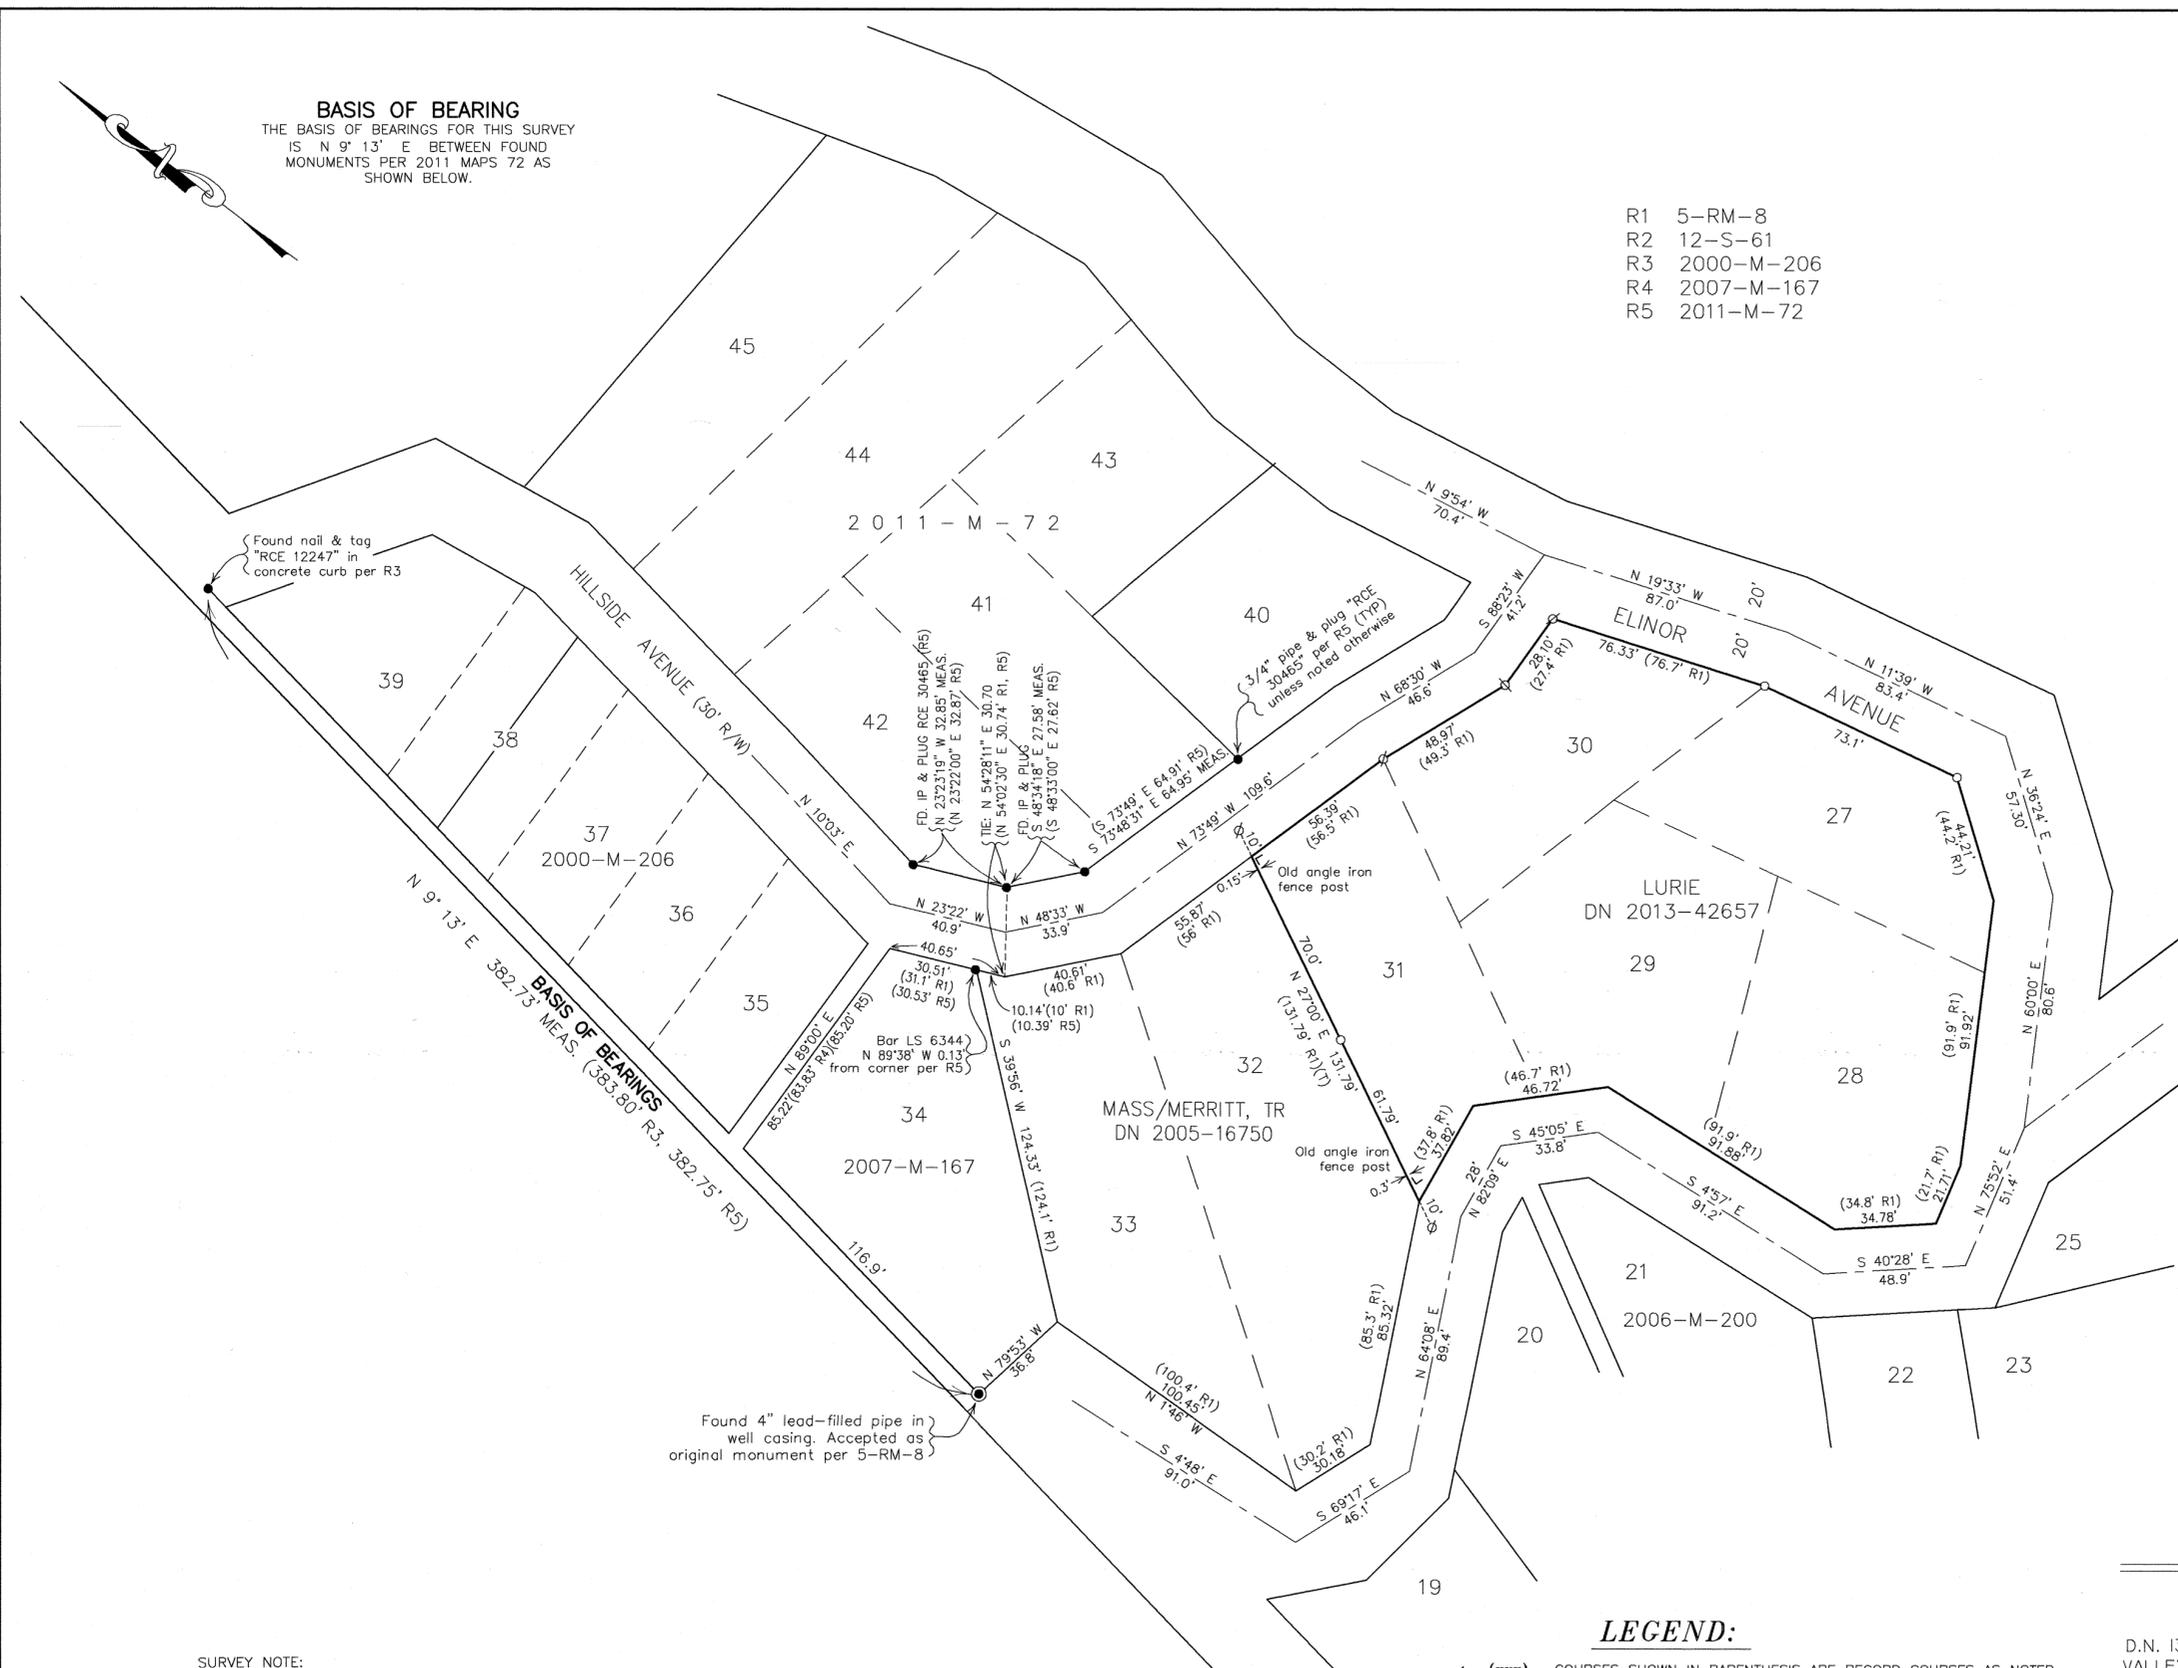

SURVEY NOTE:

1. THE CENTERLINE DATA SHOWN HEREON IS FROM THE GEO. DODGE HARD COPY WORKSHEET KNOWN AS "A-2-67" A COPY OF WHICH IS CONTAINED IN OUR FILES. THIS DATA REPRESENTS THE ORIGINAL CENTERLINE TRAVERSE, AND WAS THE MAPPING AND CALCULATION BASIS OF THE SUBSEQUENT SUBDIVISION MAP 5 RM 8.

LEGEND:

- 1. (xxx) COURSES SHOWN IN PARENTHESIS ARE RECORD COURSES AS NOTED
- 2. ALL DISTANCES ARE TO FEET AND DECIMAL FEET.
- 3. ● FOUND IRON PIPE MONUMENTS AS NOTED
- 4. ∅ SET NAIL AND TAG EMBOSSED L.S. 5290
- 5. ○ SET IRON BAR AND CAP EMBOSSED L.S. 5290
- 6. T TOTAL